



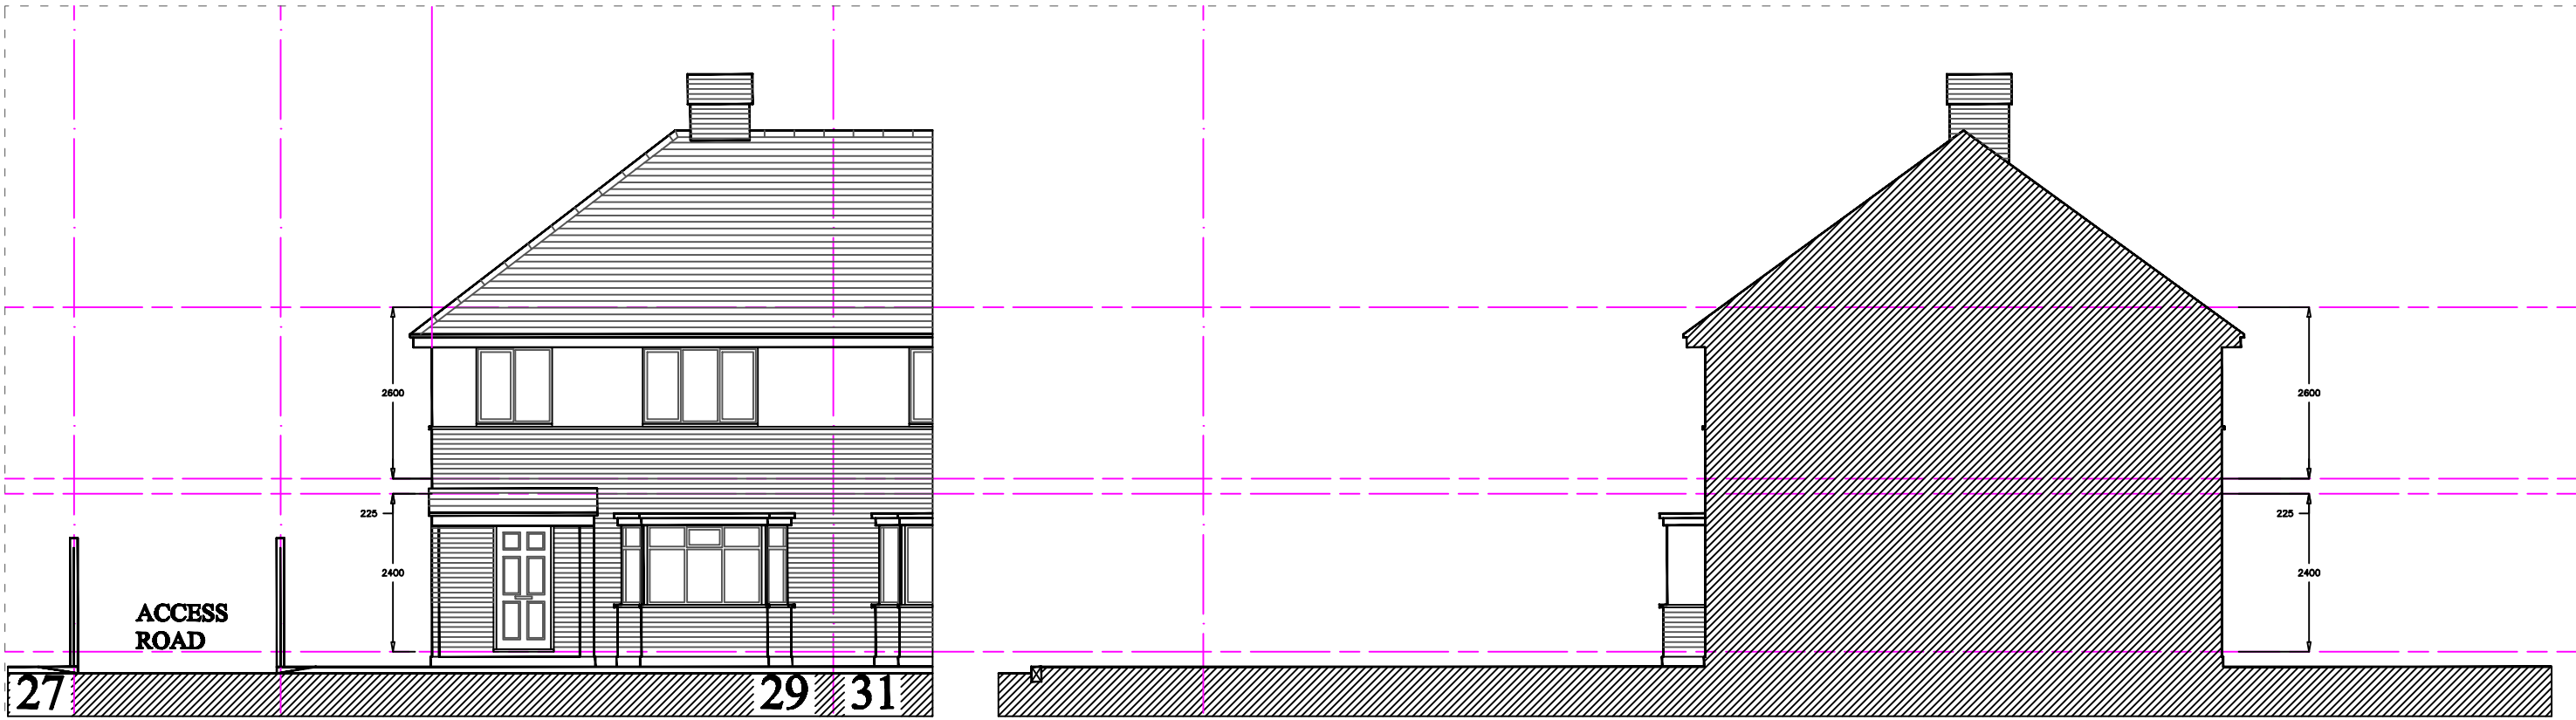


FRONT ELEVATION

OTHER SIDE ELEVATION

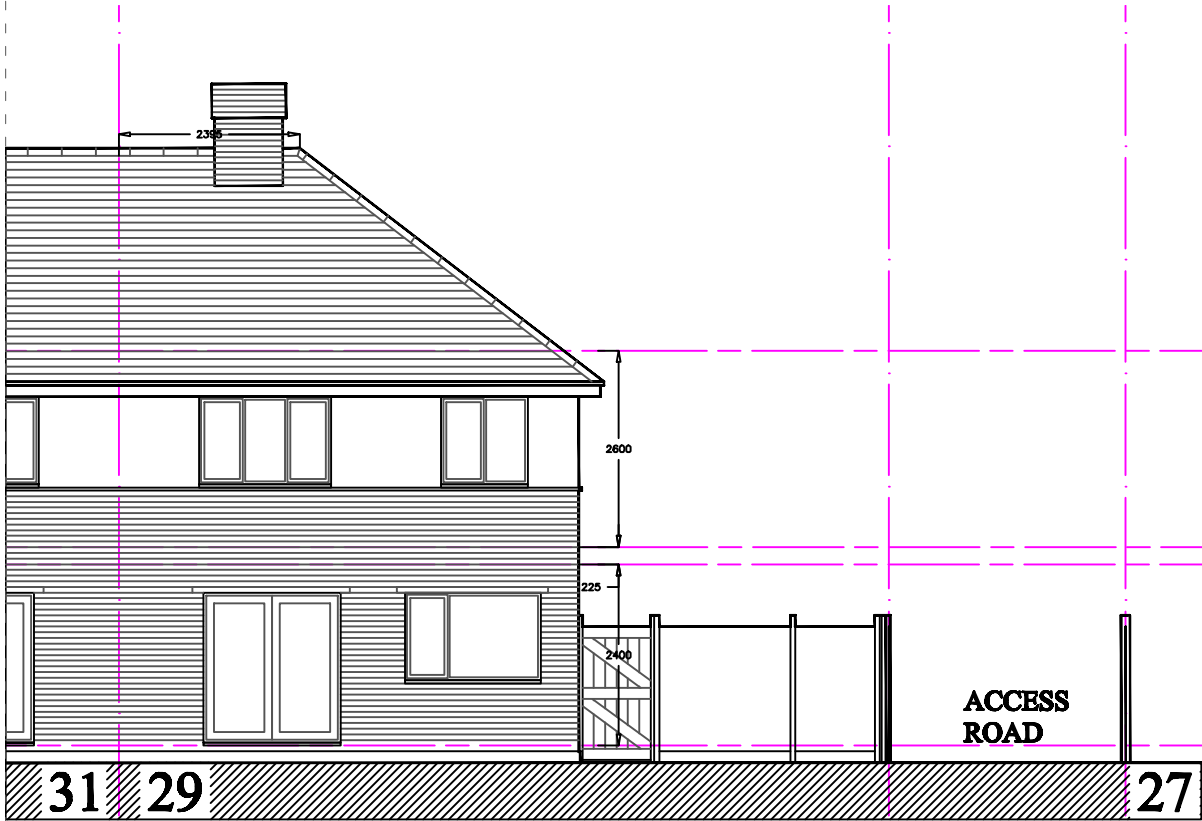

REAR ELEVATION

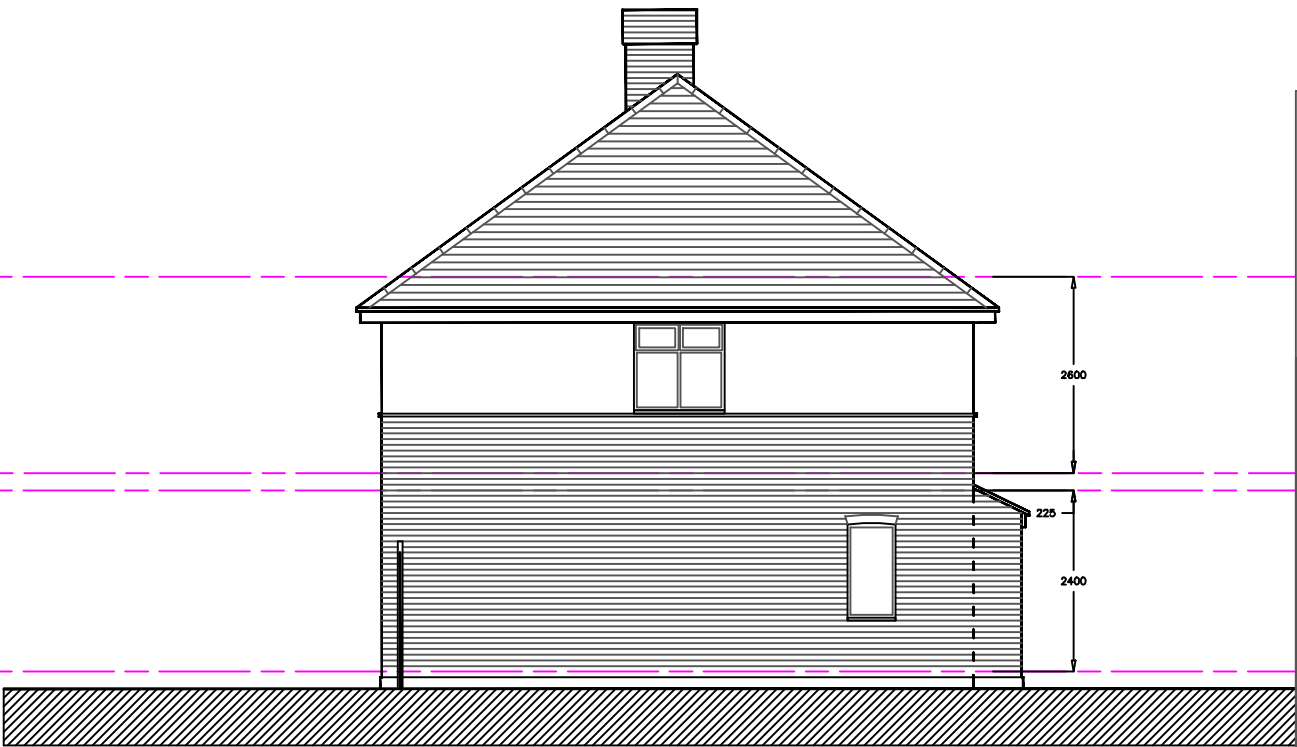

SIDE ELEVATION

© 2008 B. L. BHARADIA, BScArch, MAArch, 17 POPE CLOSE, FELTHAM, MIDDX. TW14 9PQ. bharadia.bharat@yahoo.co.uk tel; 07913 536633tel			
PROJECT 29 ROMNEY ROAD, HAYES UB4 8PU			
DRAWING TITLE EXISTING ELEVATIONS			
STATUS PLANNING			
SCALES 1:100,500@A3		BY BB	
DATE 20.12.2024		CHECKED BY BB	
DRAWING NO. 2024(AR)71-03			REV. --

