

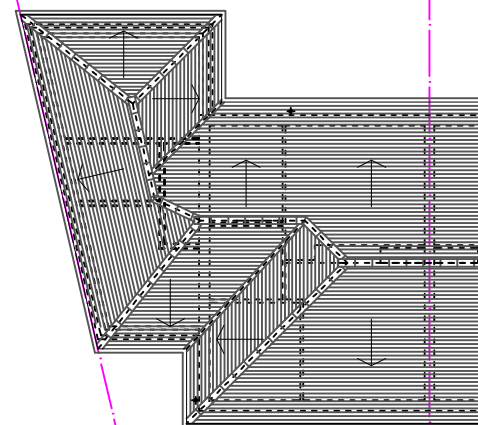


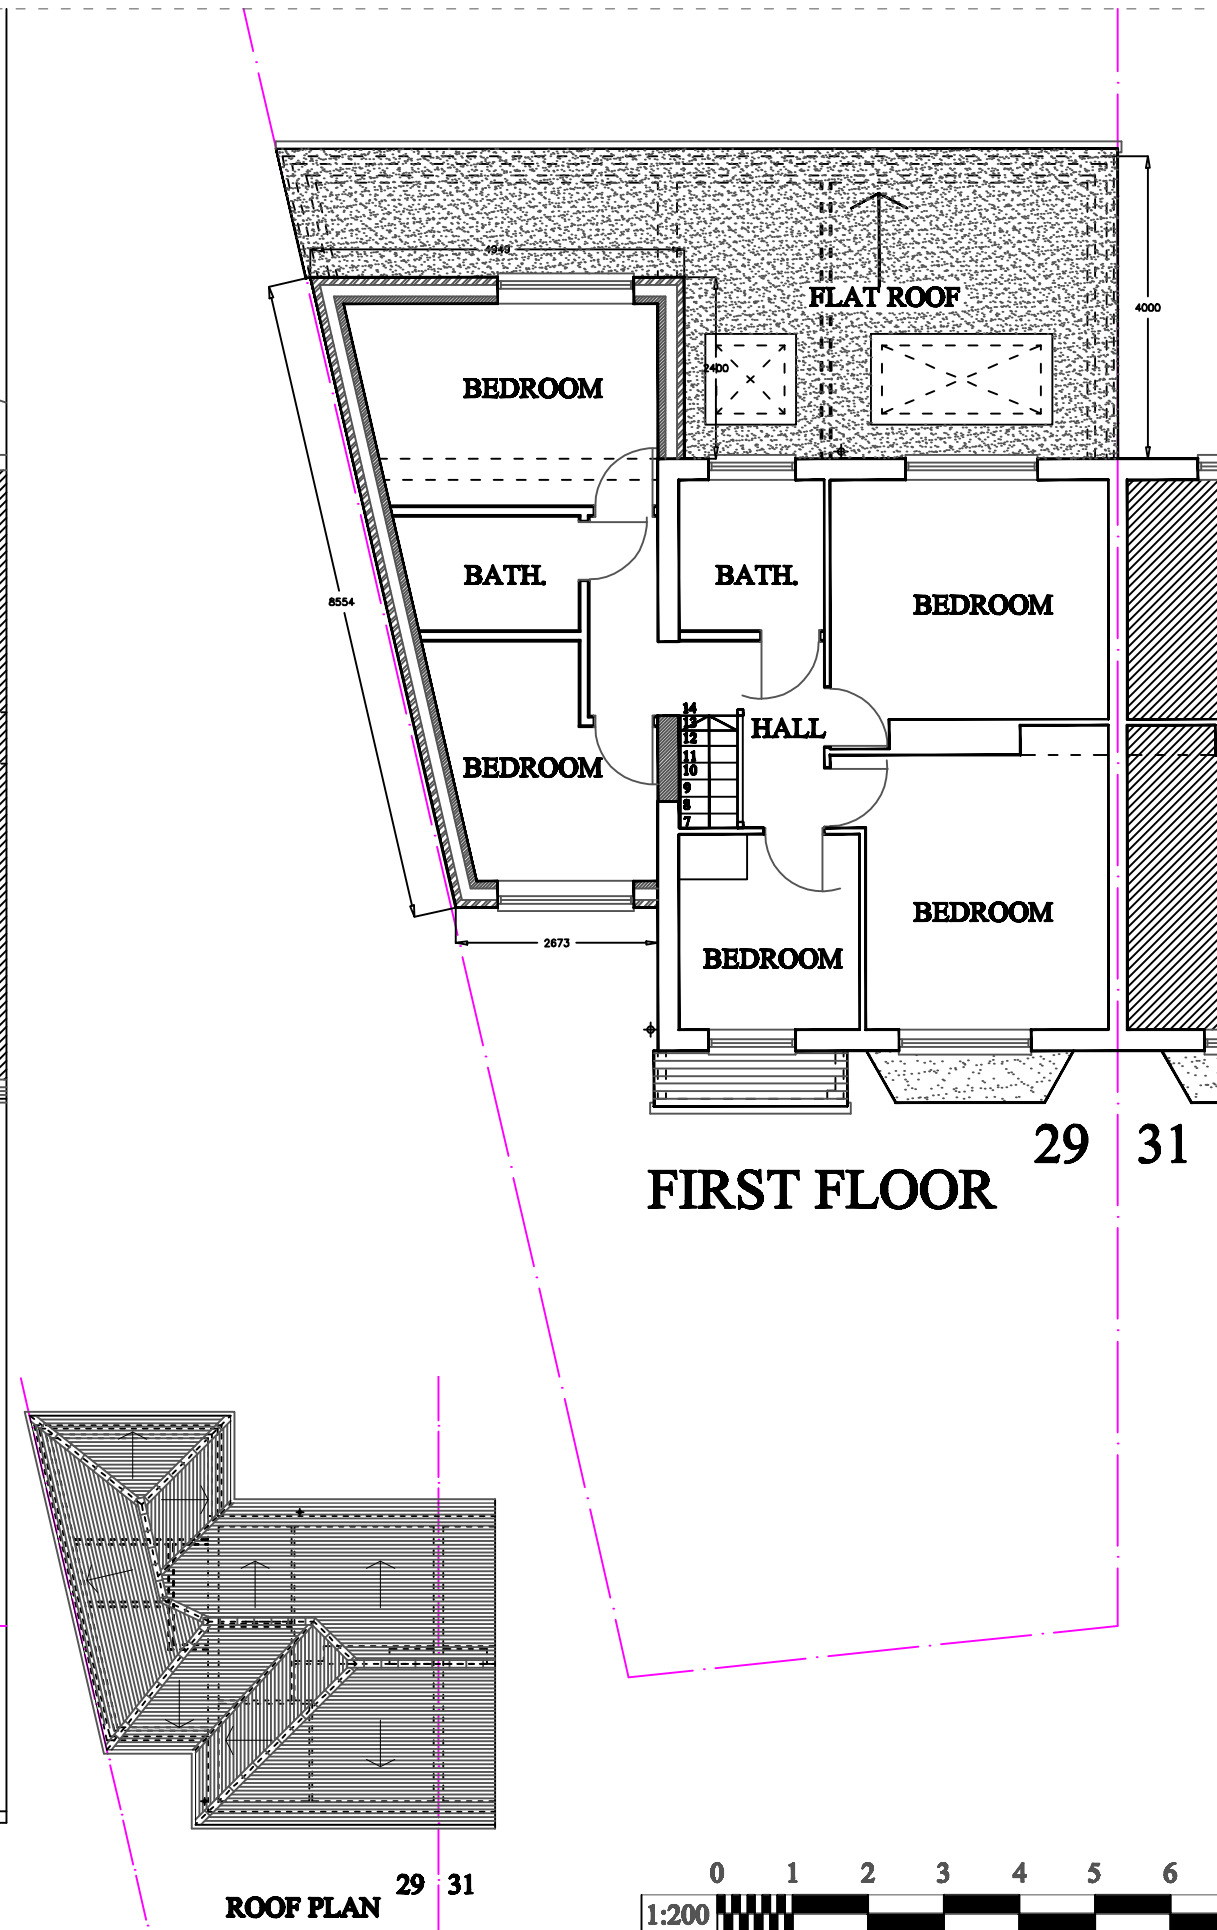

ROOF PLAN 29 31

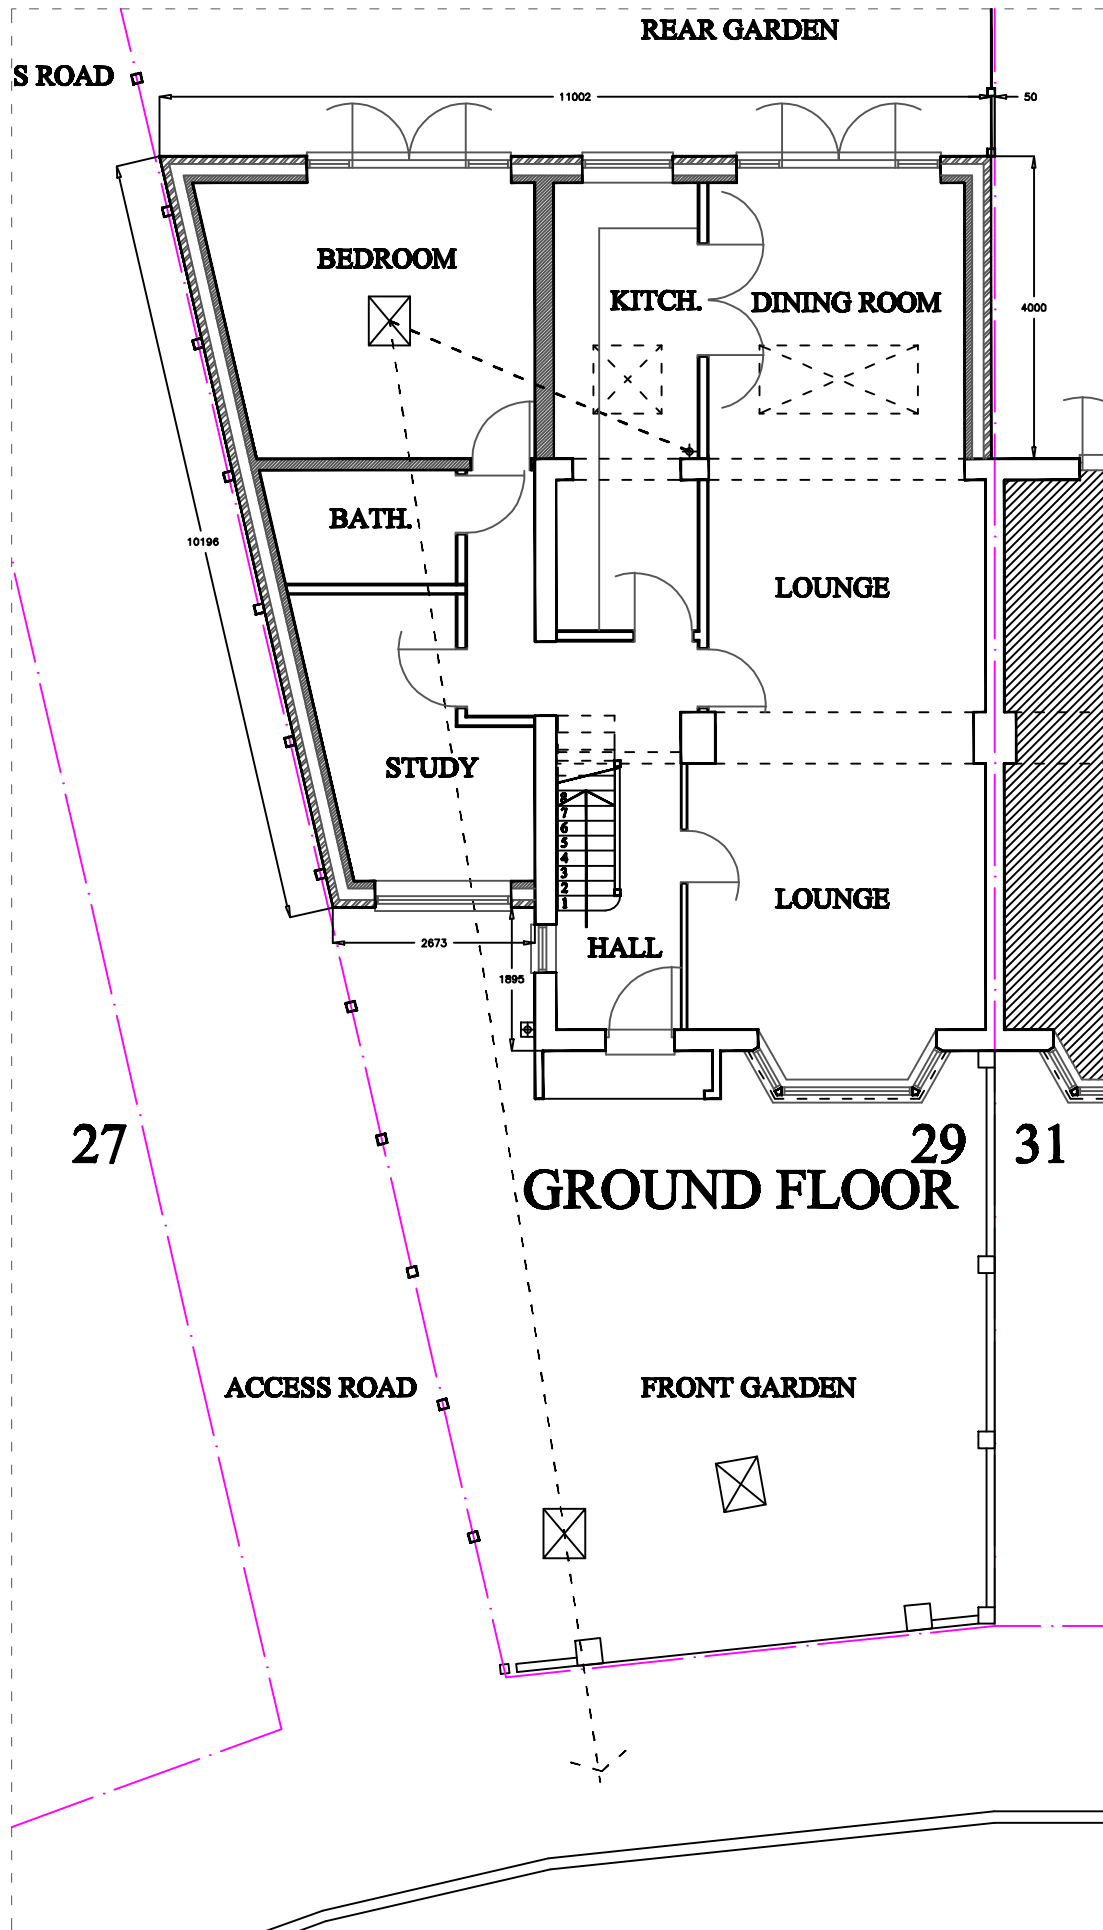

© 2008			
B. L. BHARADIA, BSc(Arch), M.A.Arch., 17 POPE CLOSE, FELTHAM, MIDDX. TW14 9PQ. bharadia.bharat@yahoo.co.uk tel; 07913 536633tel			
PROJECT 29 ROMNEY ROAD, HAYES UB4 8PU			
DRAWING TITLE PROPOSED PLANS			
STATUS PLANNING			
SCALES 1:100, 1:250 @ A3		BY BB	
DATE 20.12.2024		CHECKED BY BB	
DRAWING NO. 2024(AR)71-04			REV. --