



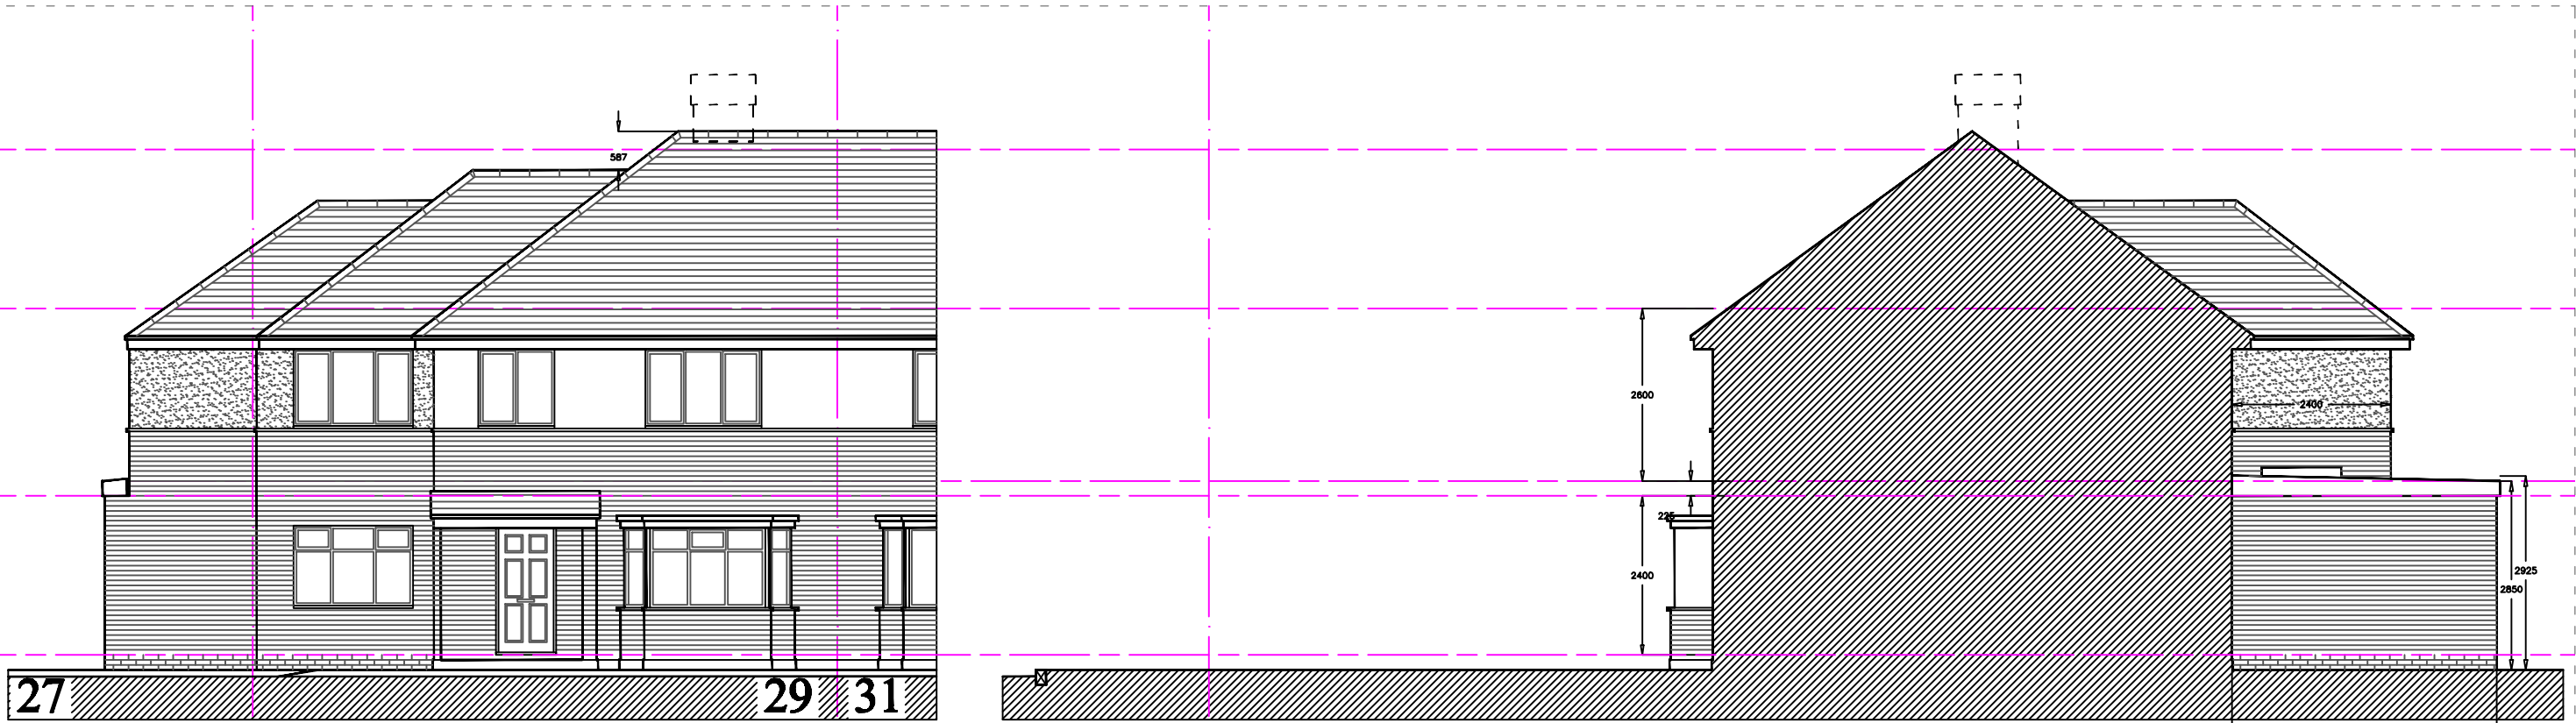


FRONT ELEVATION

OTHER SIDE ELEVATION

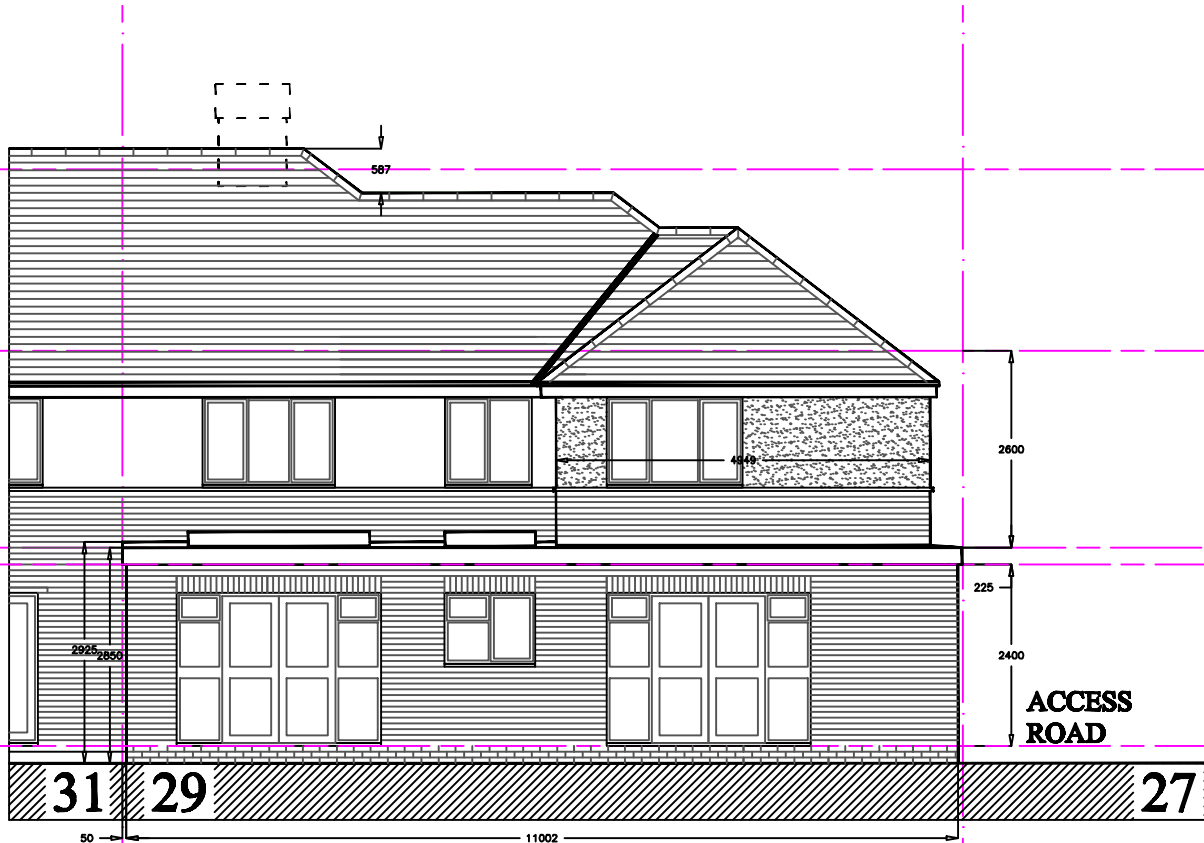

REAR ELEVATION

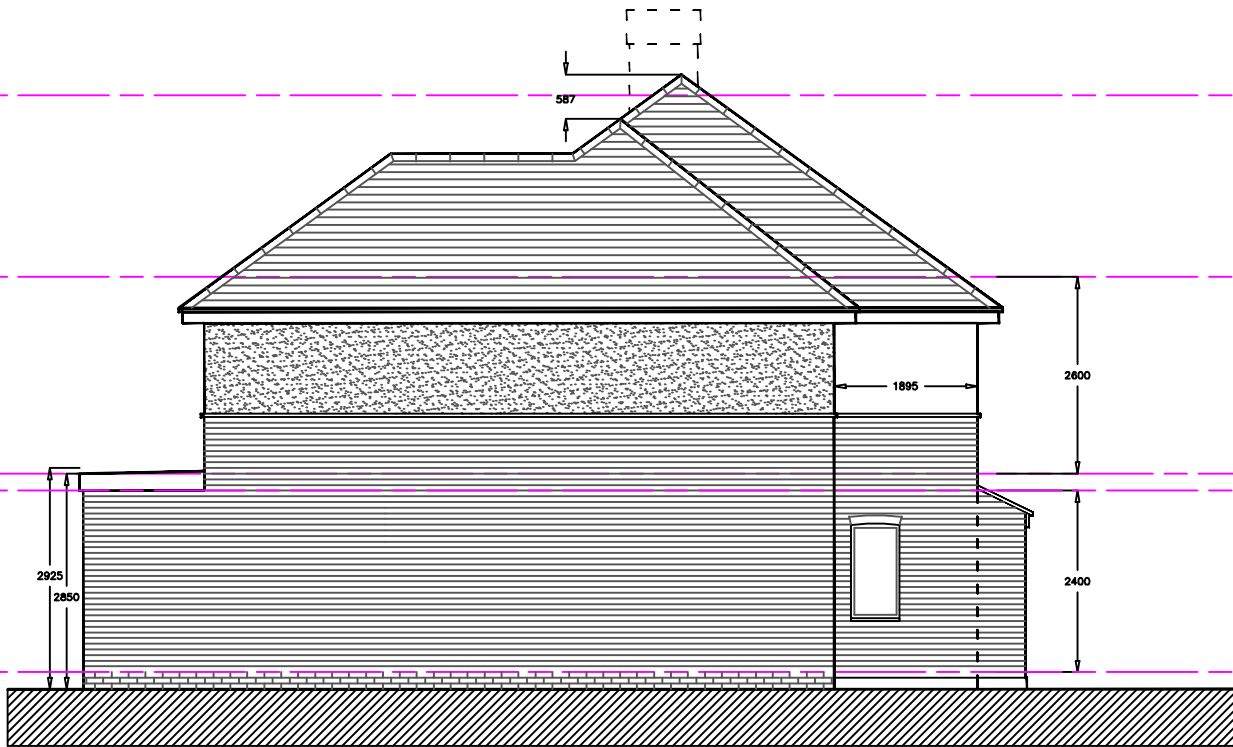

SIDE ELEVATION

© 2008 B. L. BHARADIA, BSc(Arch), M.A.Arch., 17 POPE CLOSE, FELTHAM, MIDDX. TW14 9PQ. bharadia.bharat@yahoo.co.uk tel; 07913 536633tel			
PROJECT 29 ROMNEY ROAD, HAYES UB4 8PU			
DRAWING TITLE PROPOSED ELEVATIONS			
STATUS PLANNING			
SCALE 1:100,1250@A3	BY BB		
DATE 20.12.2024	CHECKED BY BB		
DRAWING NO. 2024(AR)71-05	REV. --		

