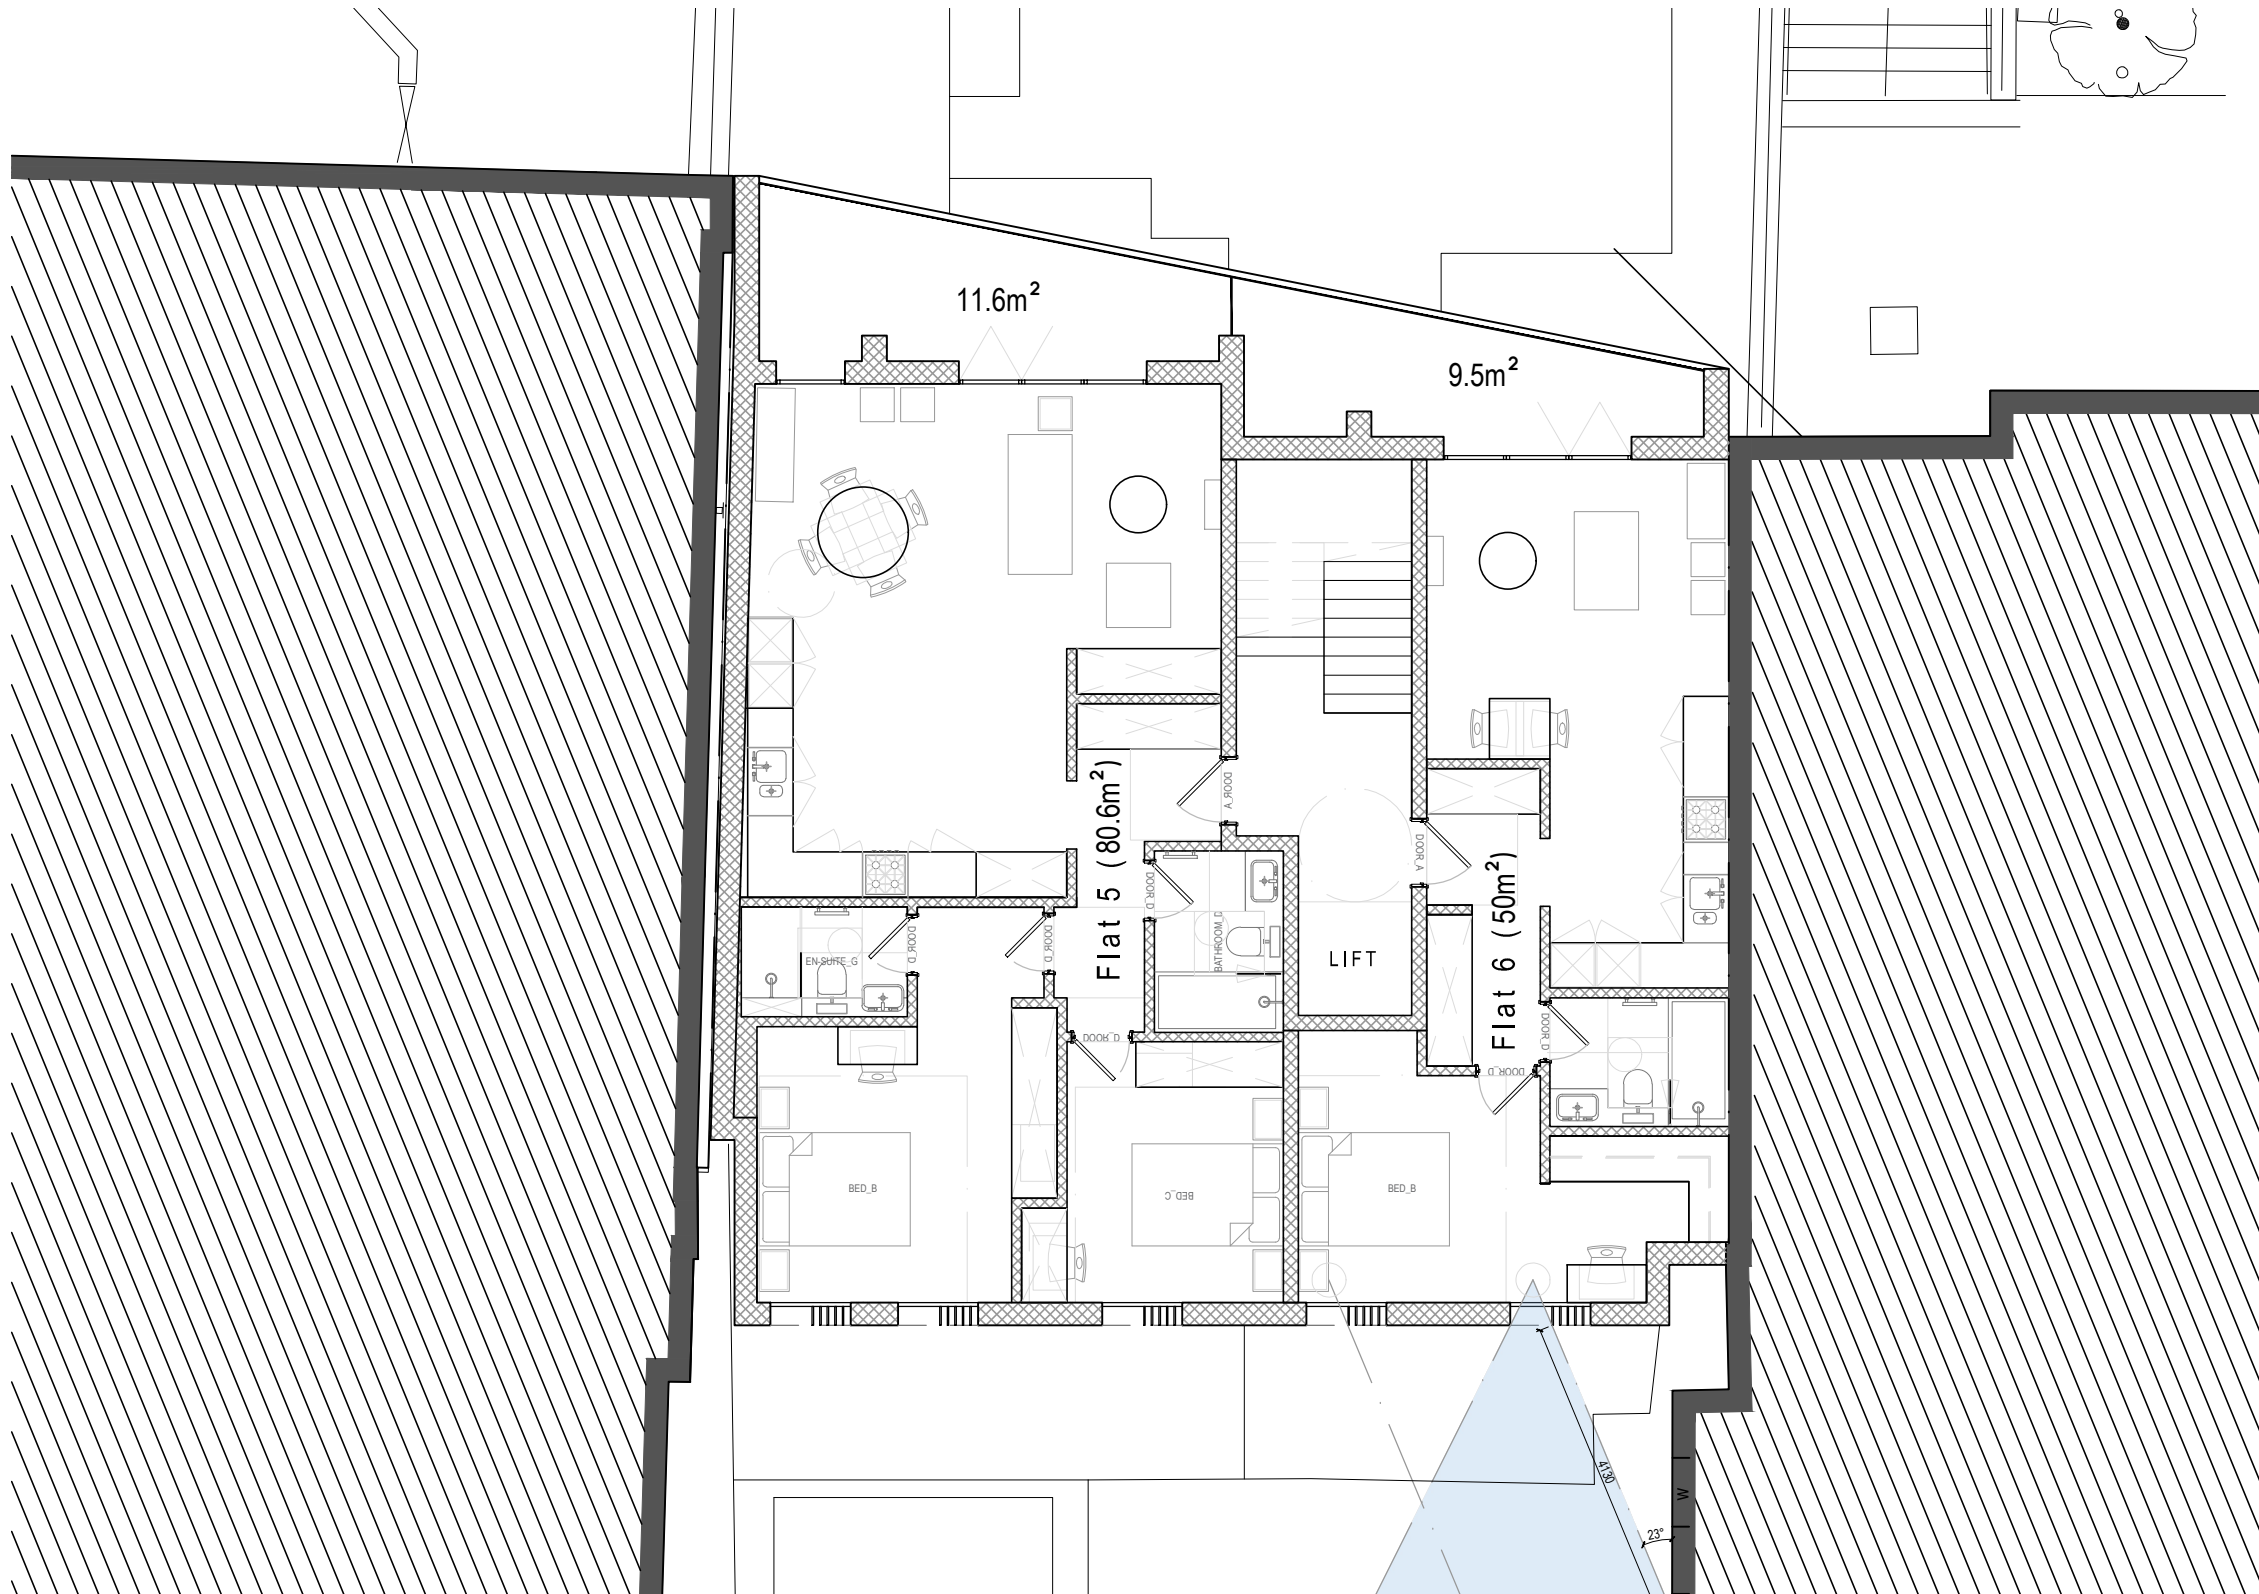


BY:	CHK:	DATE:	Notes:
SD	NS	30.09.24	
SD	NS	19.12.24	
SD	NS	03.08.26	

FOR PLANNING PURPOSES ONLY

Address: 148 Field End Road Ruislip HA5 1RJ

Drawing: Second Floor Plan

Proposed:

Scale: 1:100 @A3 Drawing no: **0562 -PL- 213** Revision: **B**