




SITE PLAN


Scale 1:500 (m)

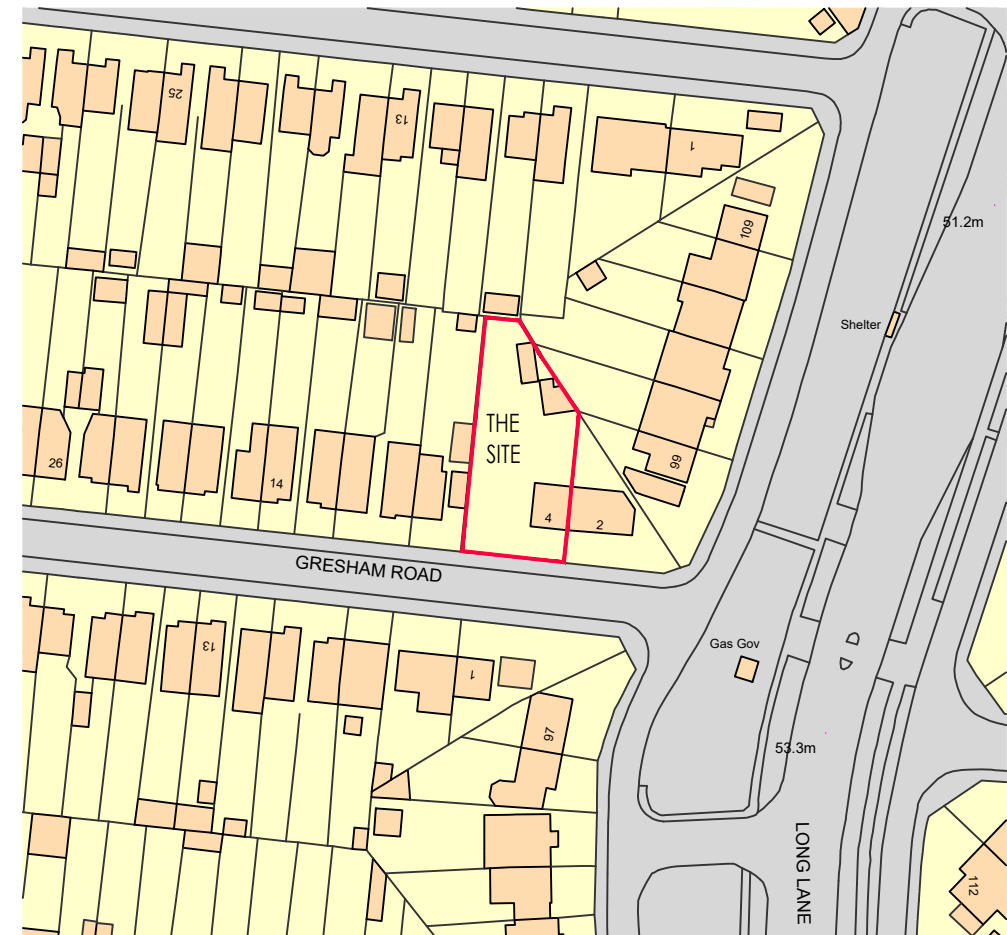

Ordnance Survey, (c) Crown Copyright 2023. All rights reserved. Licence number 100022432

LOCATION PLAN

Scale 1:1250 (m)

 

Project

**LAND ADJACENT 4 GRESHAM ROAD
HILLINGDON**

SITE AND LOCATION PLANS

Amendments

Scale **1:500, 1:1250**

Date **October 2023**

Drawing No **23/067-01**



Whymark & Moulton

**Chartered Surveyors &
Building Engineers**

14 Cornard Road, Sudbury,
Suffolk. CO10 2XA

Tele: 01787 371371