
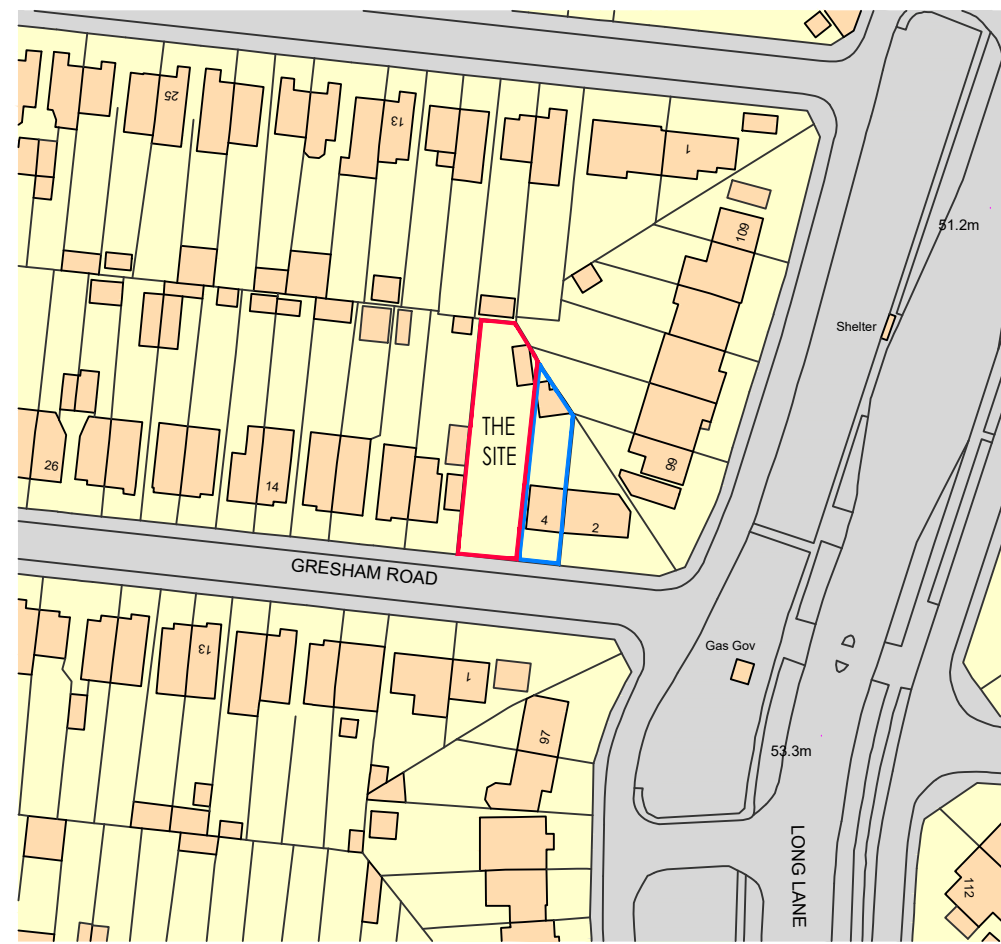


SITE PLAN


Scale 1:500 (m)

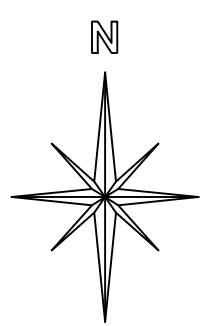

Ordnance Survey, (c) Crown Copyright 2023. All rights reserved. Licence number 100022432

LOCATION PLAN

Scale 1:1250 (m)

 

Project  
**LAND ADJACENT 4 GRESHAM ROAD  
HILLINGDON**

**SITE AND LOCATION PLANS**

Amendments  
A Sept 2024 Revised scheme design

Scale **1:500, 1:1250**

Date **October 2023**

Drawing No **23/067-01 A**



**Whymark & Moulton**  
Chartered Surveyors &  
Building Engineers

14 Cornard Road, Sudbury,  
Suffolk. CO10 2XA

Tele: 01787 371371