



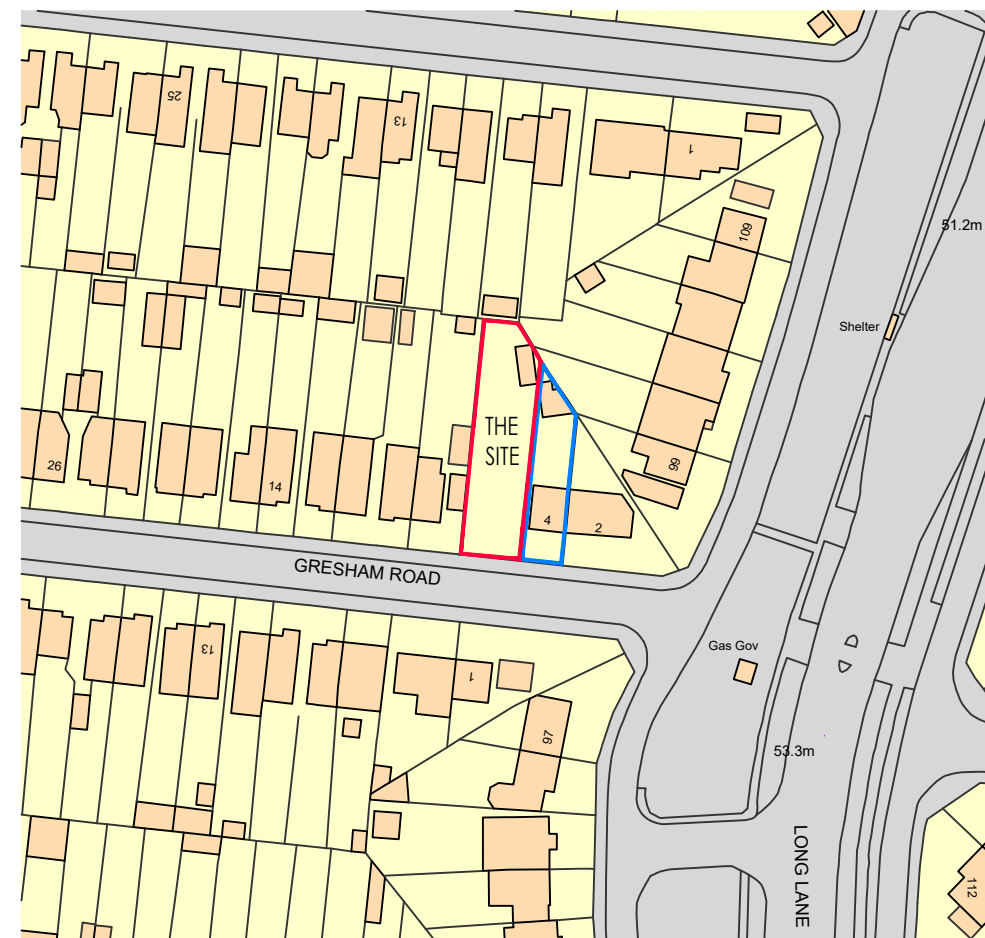


SITE PLAN

Scale 1:500 (m)

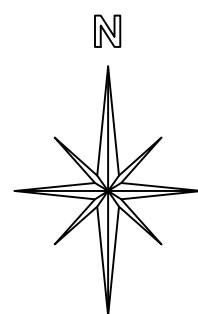

Ordnance Survey, (c) Crown Copyright 2023. All rights reserved. Licence number 100022432

Scale 1:1250 (m)

 

LOCATION PLAN

Project

**LAND ADJACENT 4 GRESHAM ROAD  
HILLINGDON**

**SITE AND LOCATION PLANS**

Amendments

A Sept 2024 Revised scheme design  
B April 2025 car parking revised

Scale **1:500, 1:1250**

Date **October 2023**

Drawing No **23/067-01 B**



**Whymark & Moulton**

**Chartered Surveyors &  
Building Engineers**

14 Cornard Road, Sudbury,  
Suffolk. CO10 2XA

Tele: 01787 371371