



side elevation - 1:100




rear elevation - 1:100

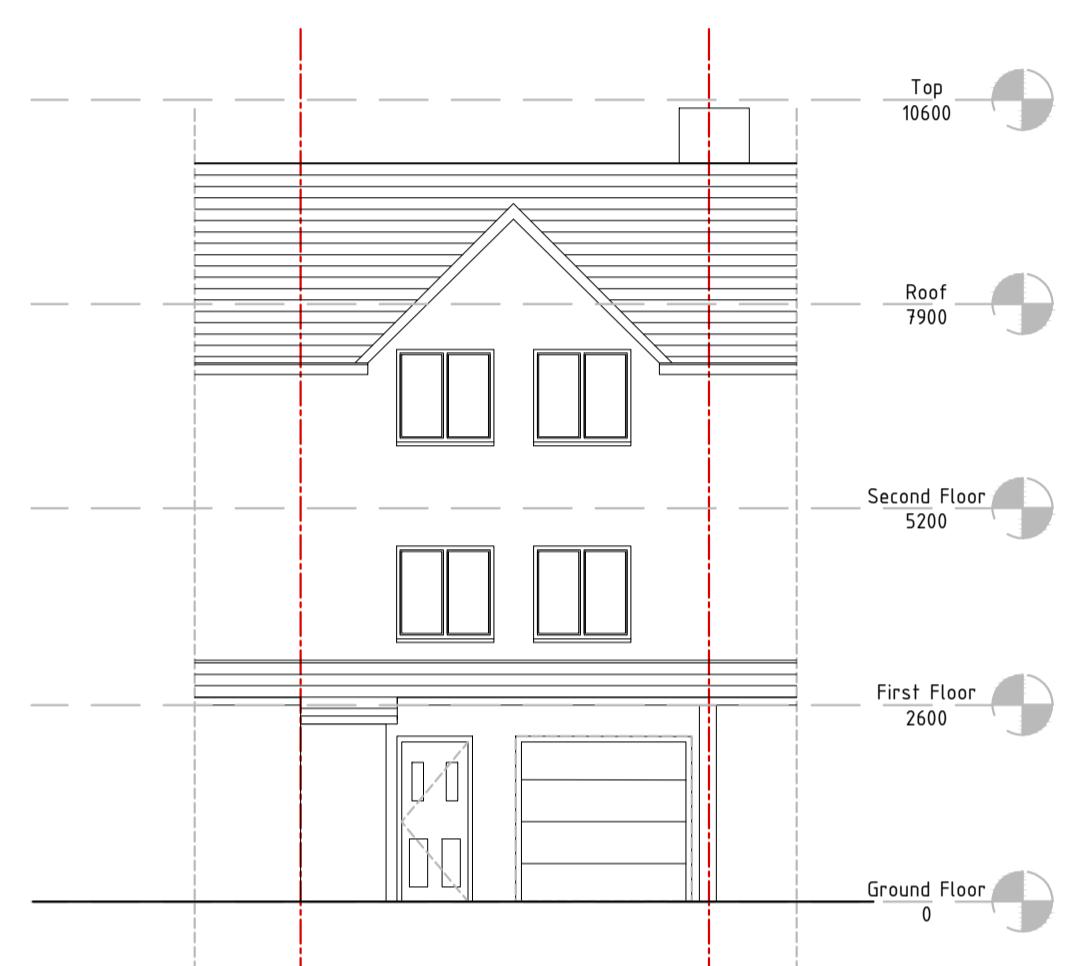


front elevation - 1:100

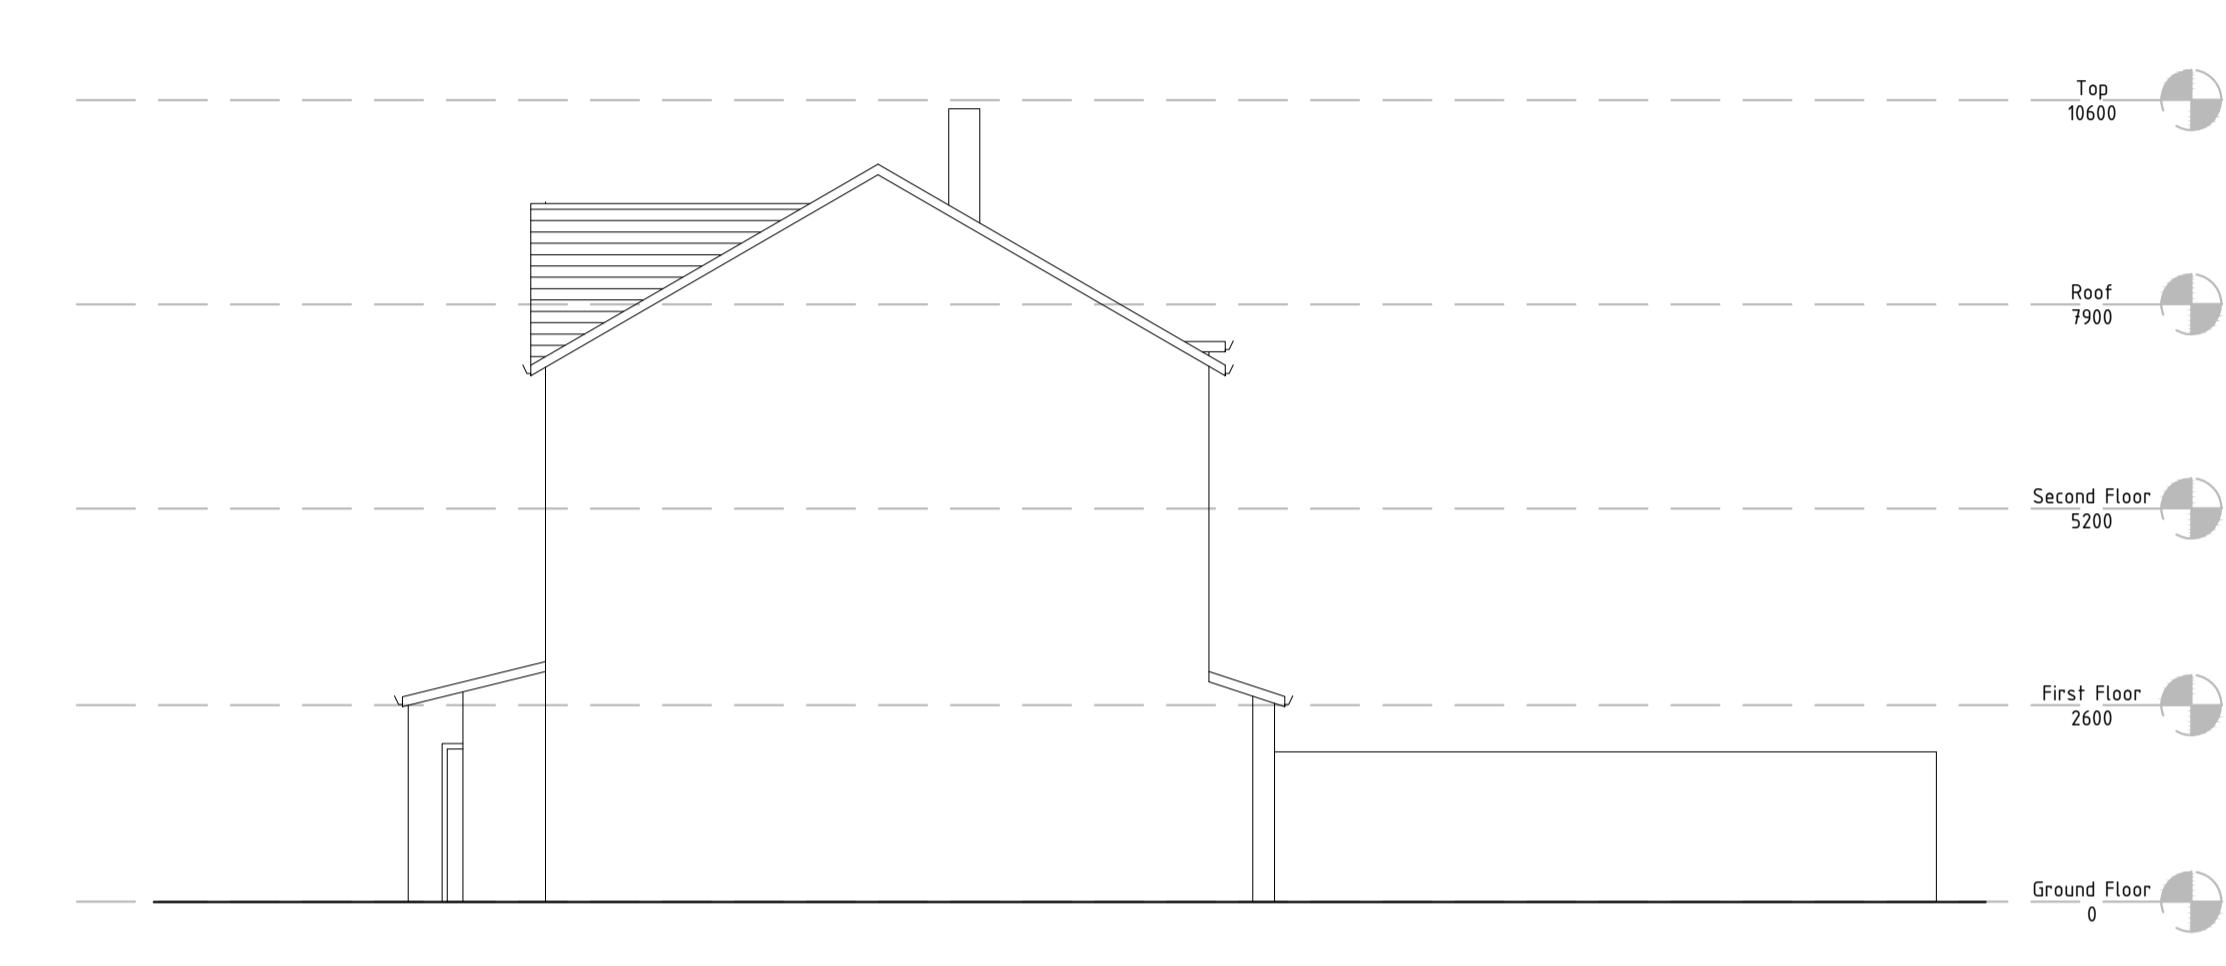


side elevation - 1:100

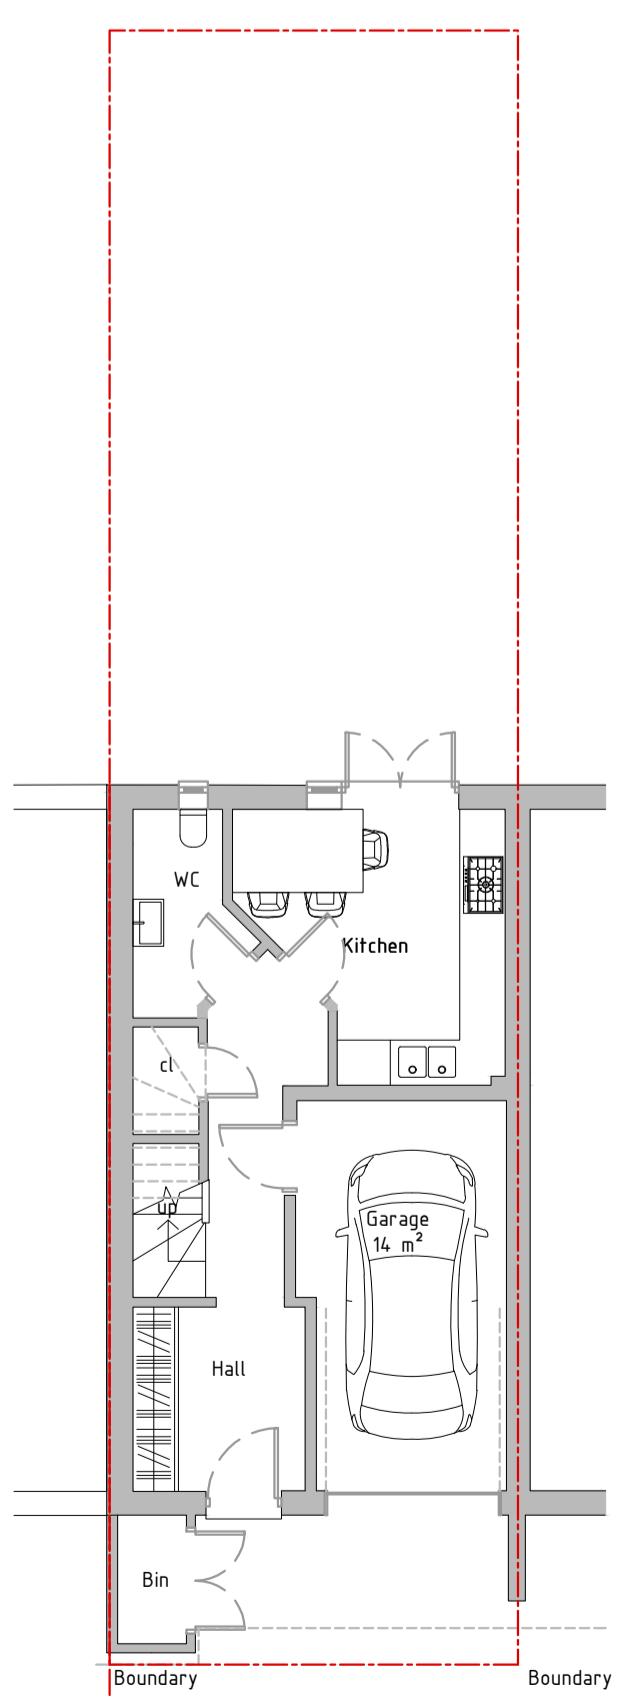


ground floor plan - 1:100

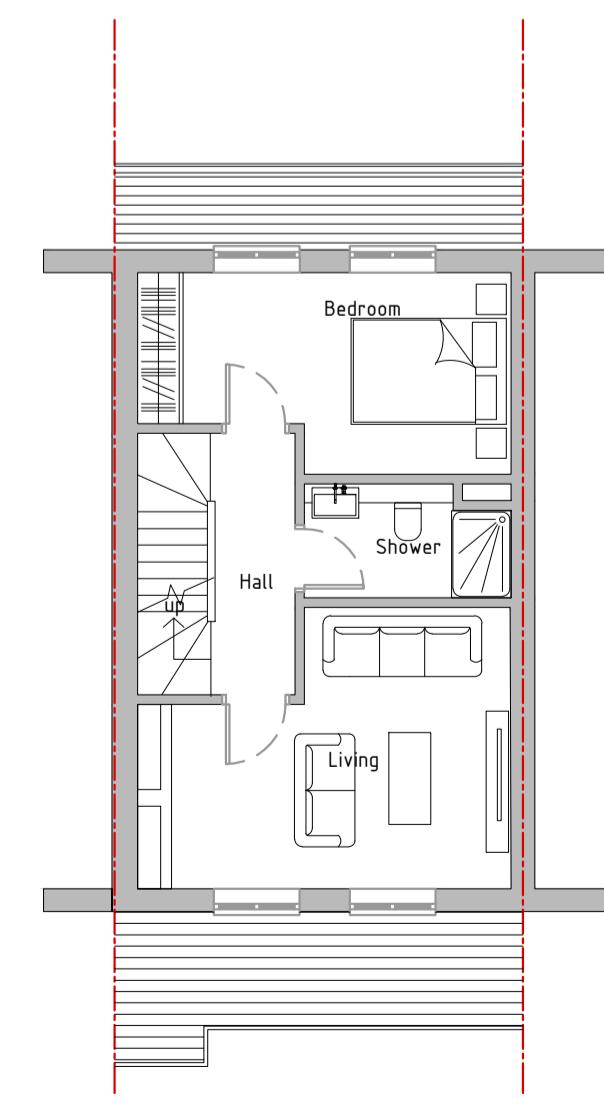

first floor plan - 1:100

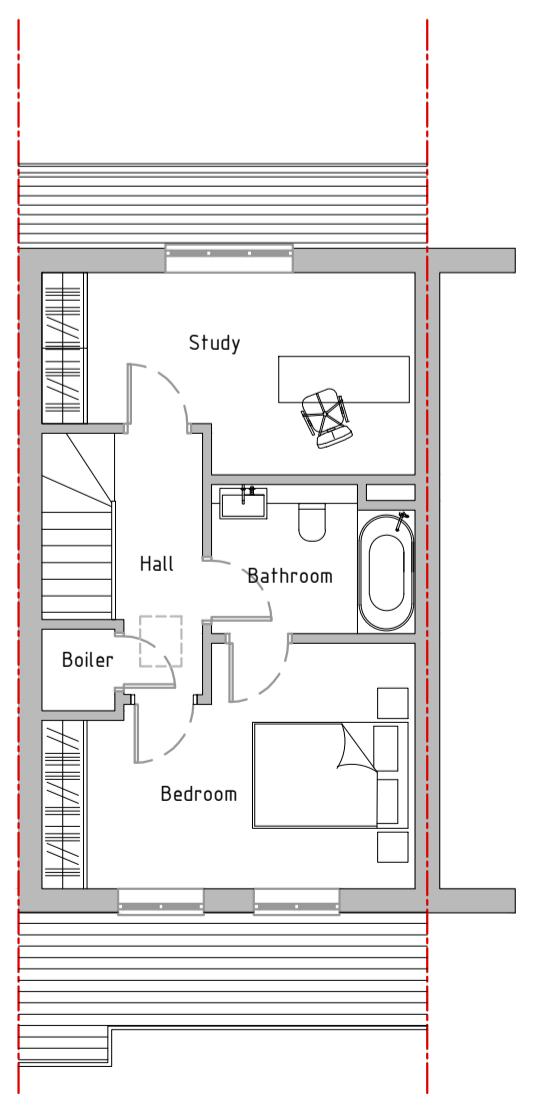

second floor plan - 1:100

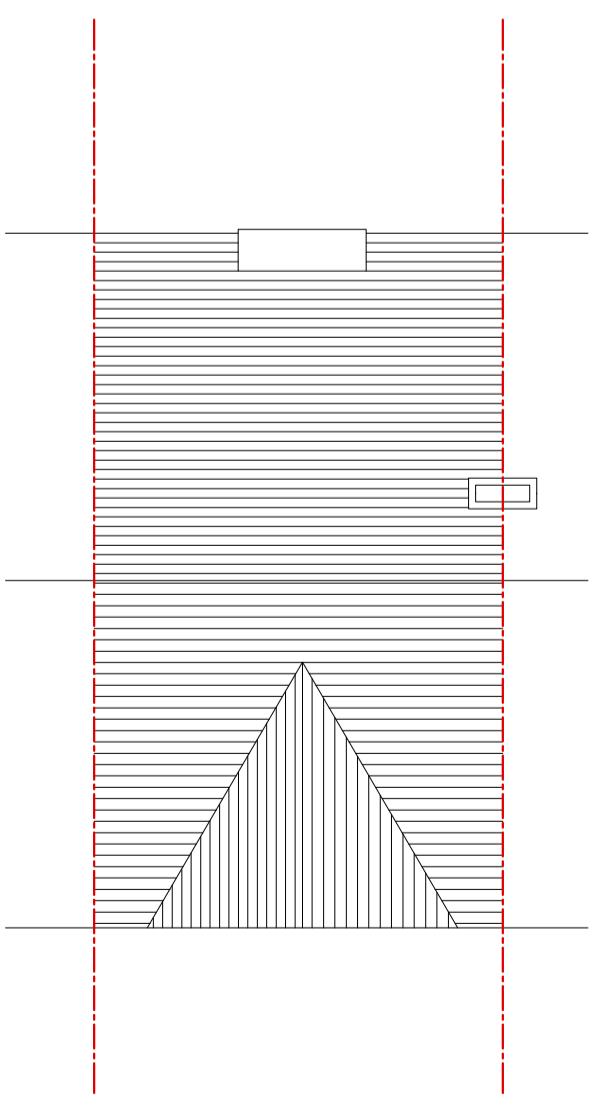

roof plan - 1:100

think
architects

www.thinkarchitects.co.uk

CLIENT/SITE: 1 Preparation & Brief 4 Technical Design
4 Monarch Drive
Hayes
London
Middlesex
UB3 2FY


STAGE: 2 Concept Design 5 Construction
3 Developed Design 6 Handover

DRAWING: Existing Floor Plans & Elevations

SCALE: as labelled (A1)

DATE: Jan 2024

DRAWING NO. DRG.02

 

scale bar (metre)