



NOTES

© SK Design consultants - THIS DRAWING AND DESIGN REMAINS THE COPYRIGHT AND INTELLECTUAL PROPERTY OF SK CONSULTANTS AND SHALL NOT BE COPIED IN ANY FORMAT WITHOUT APPROVAL.


THIS DRAWING IS TO BE READ IN CONJUNCTION WITH ALL OTHER DRAWINGS AND DOCUMENTS PROVIDED. THE CONTRACTOR MUST CHECK ALL DIMENSIONS ON SITE BEFORE PLACING ORDERS FOR MATERIALS OR SHOP FABRICATIONS OR COMMENCING WORKS ON SITE. ANY DISCREPANCIES SHOULD BE NOTIFIED BEFORE PROCEEDING.

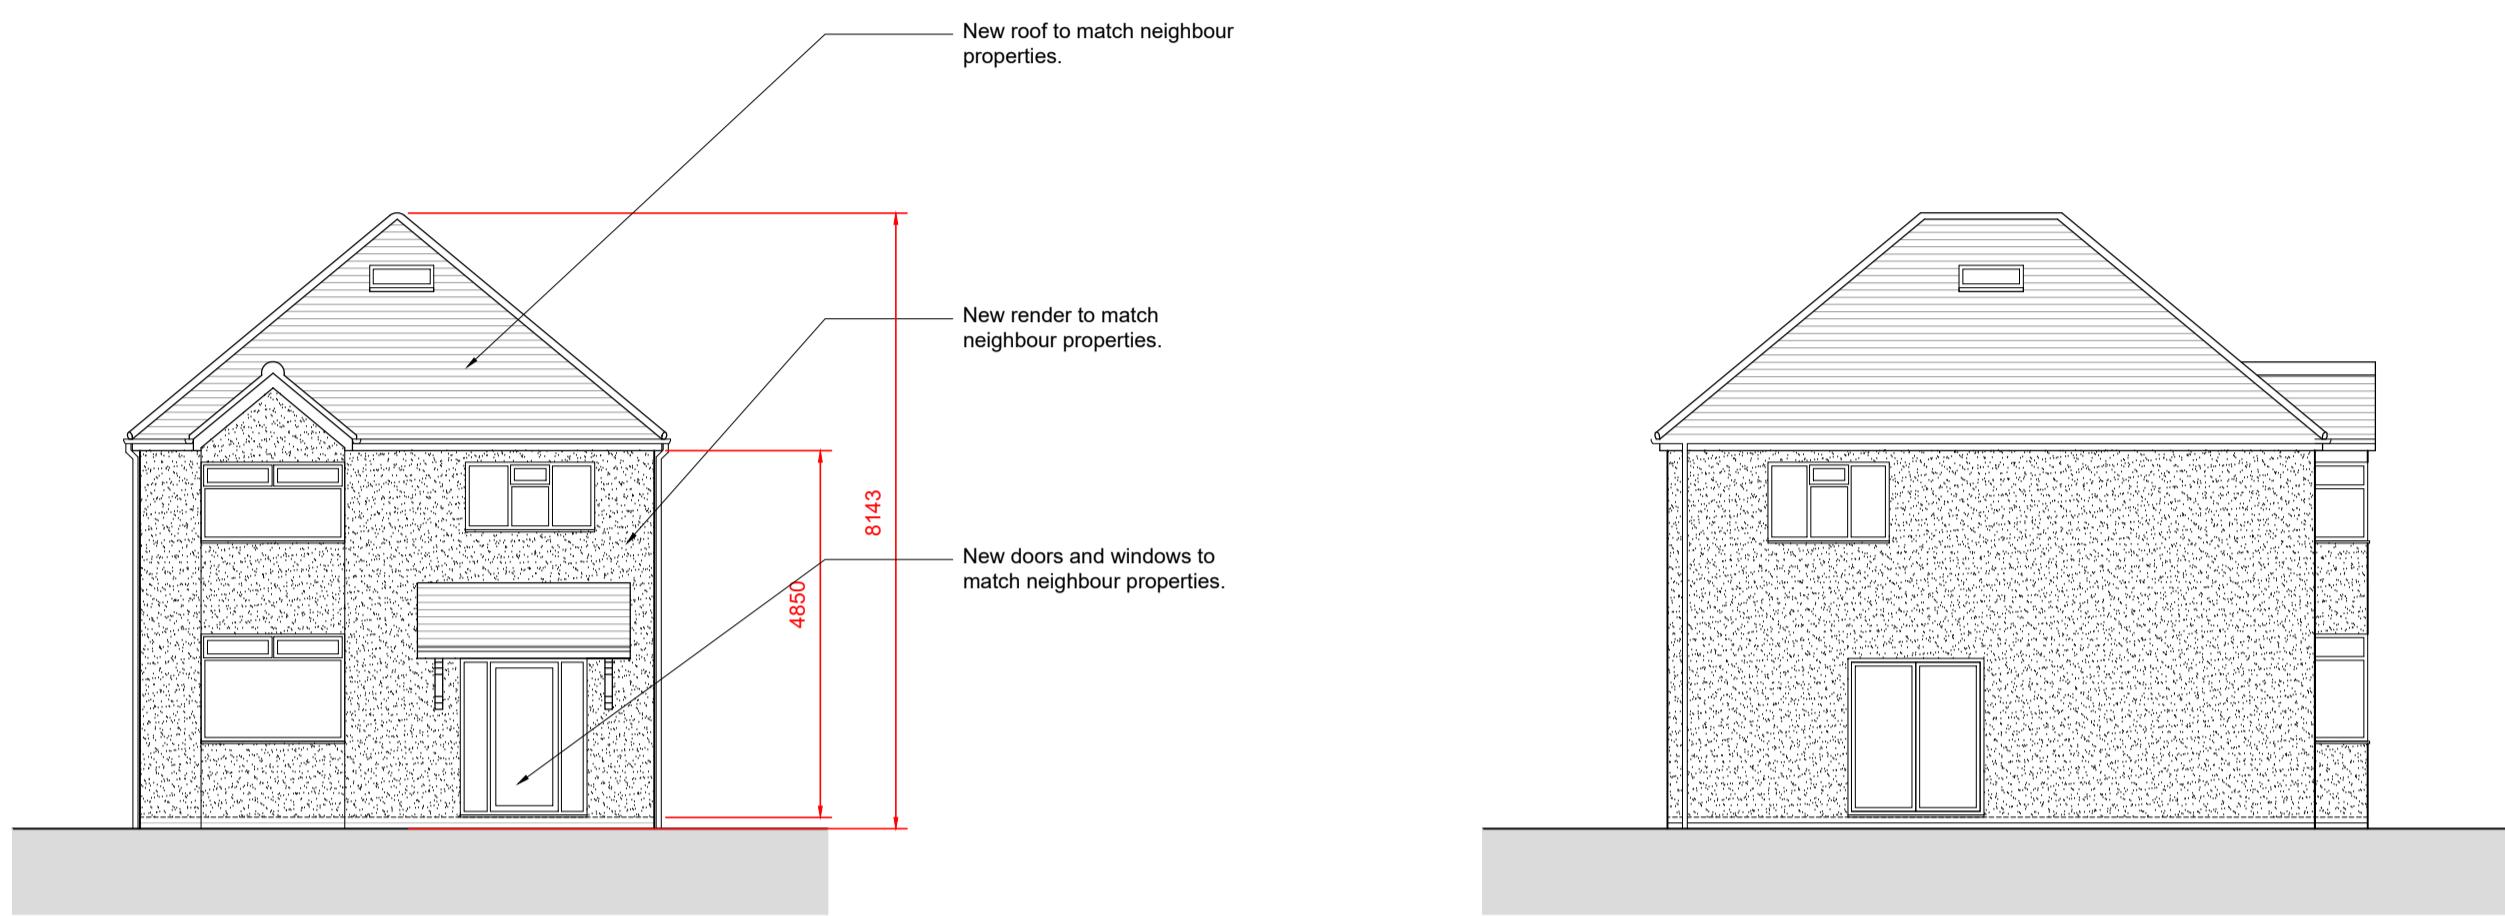


PROPOSED NORTH ELEVATION
SCALE 1:100

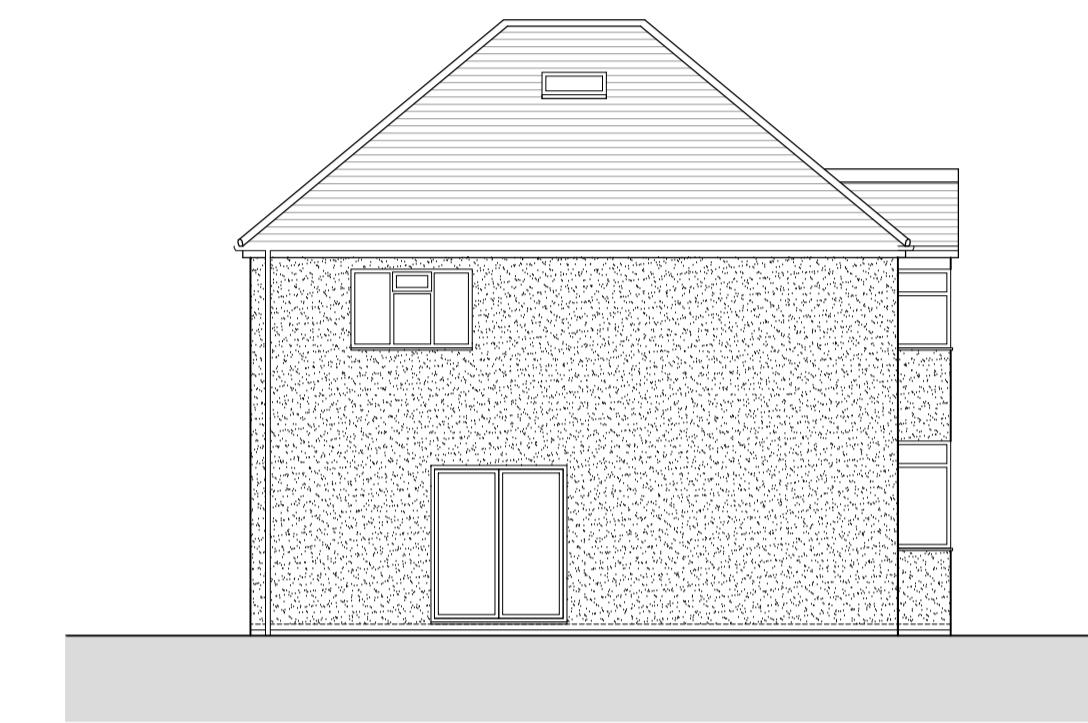


PROPOSED EAST ELEVATION
SCALE 1:100

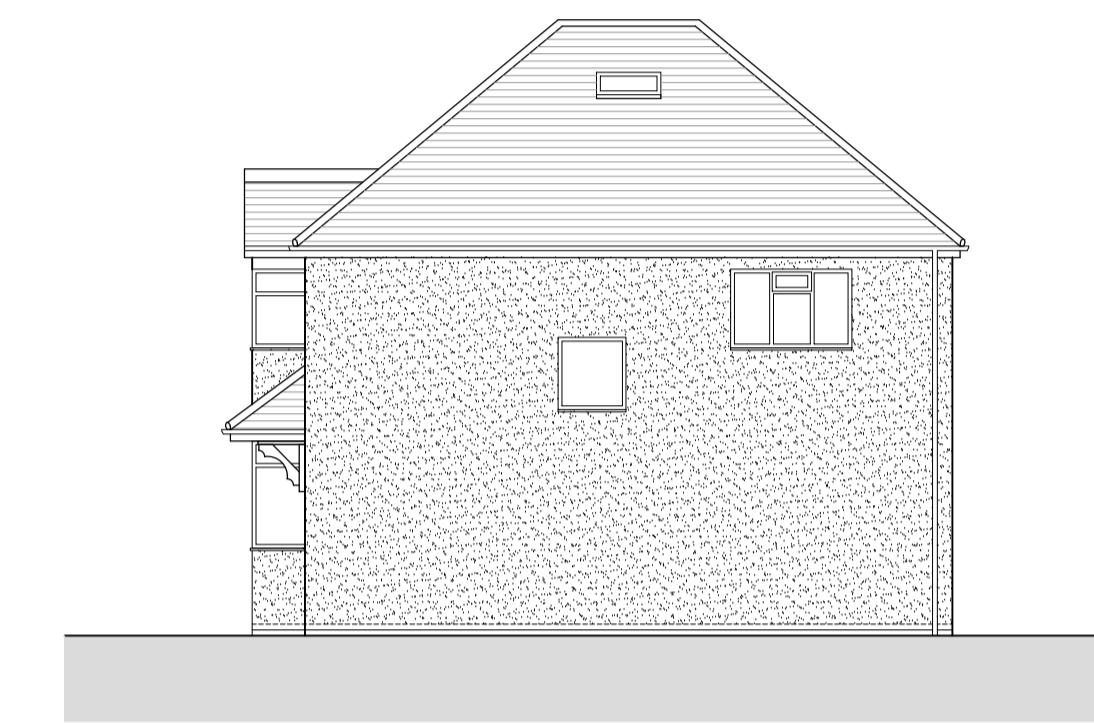


PROPOSED WEST ELEVATION
SCALE 1:100

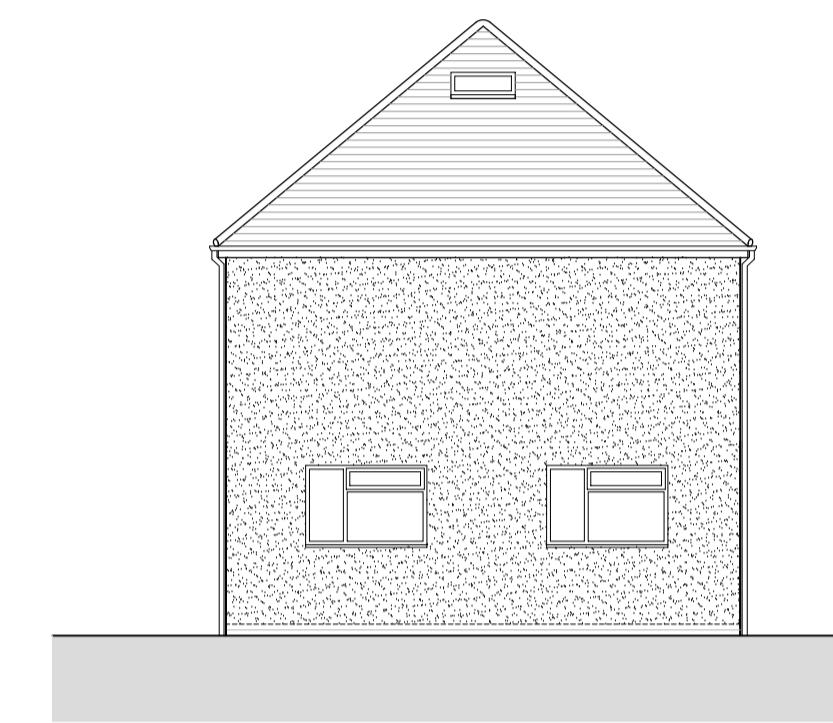


PROPOSED SOUTH ELEVATION
SCALE 1:100

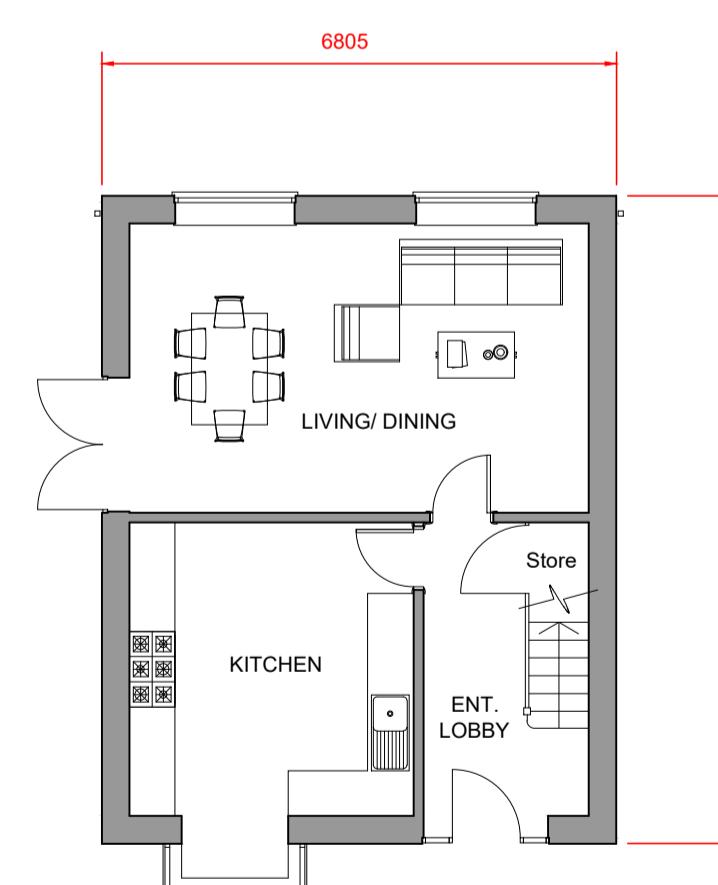

PROPOSED GROUND FLOOR PLAN
SCALE 1:100

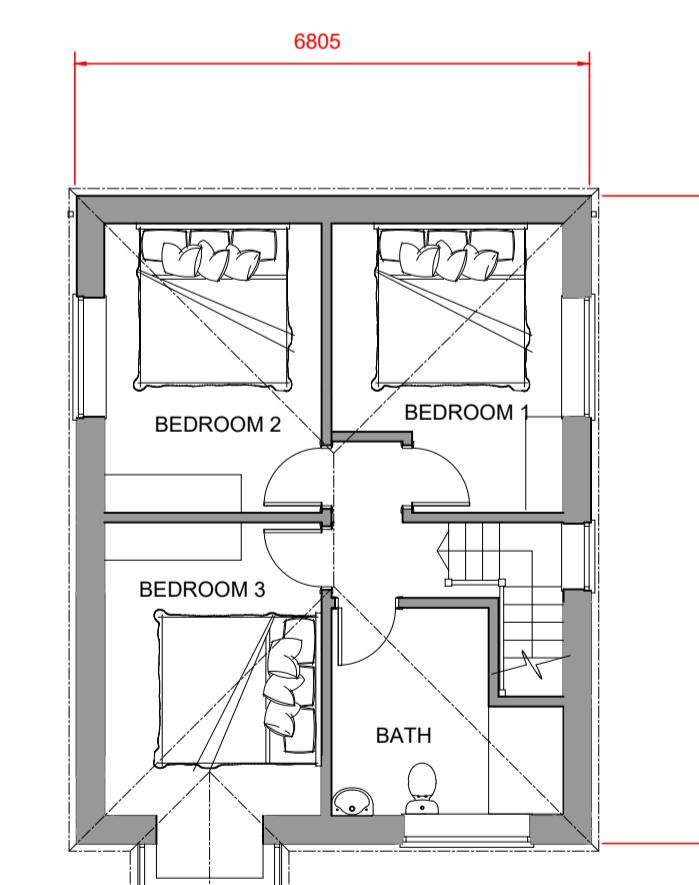

PROPOSED FIRST FLOOR PLAN
SCALE 1:100

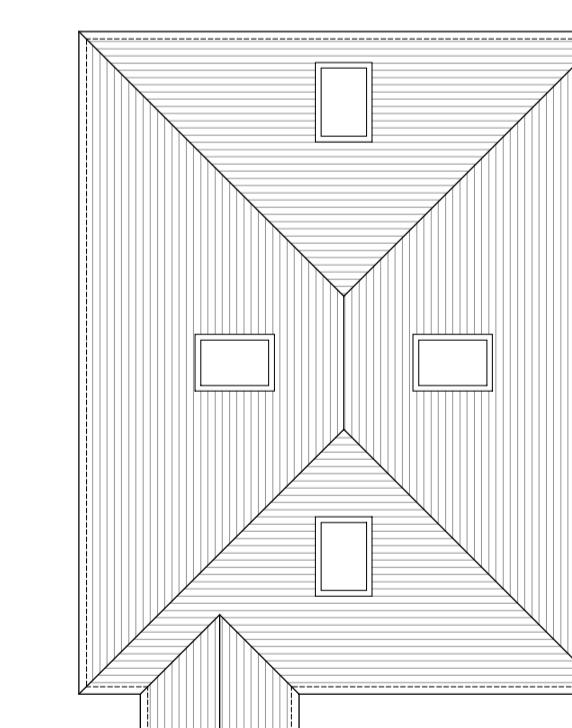

PROPOSED ROOF PLAN
SCALE 1:100

0m 5m



SITE PHOTOS

NEARBY PROPERTIES

SK Design Consultants
22 Netley close
Caversham
Reading RG4 6SR
Tel : 07821111602

Client:
Mr BHUPINDER CHADDA

Project:
NEW DETACHED HOUSE

Location:
19B RUTTERS CLOSE, WEST DRAYTON UB7 9AL

Drawing Title:
PLANS AND ELEVATIONS

Date:
OCT 2023

Sheet Size:
A1

Drawn:
SK

Drawing No:
P1463-02

Revision:
-