



EXISTING FLOOR PLAN (1:100)

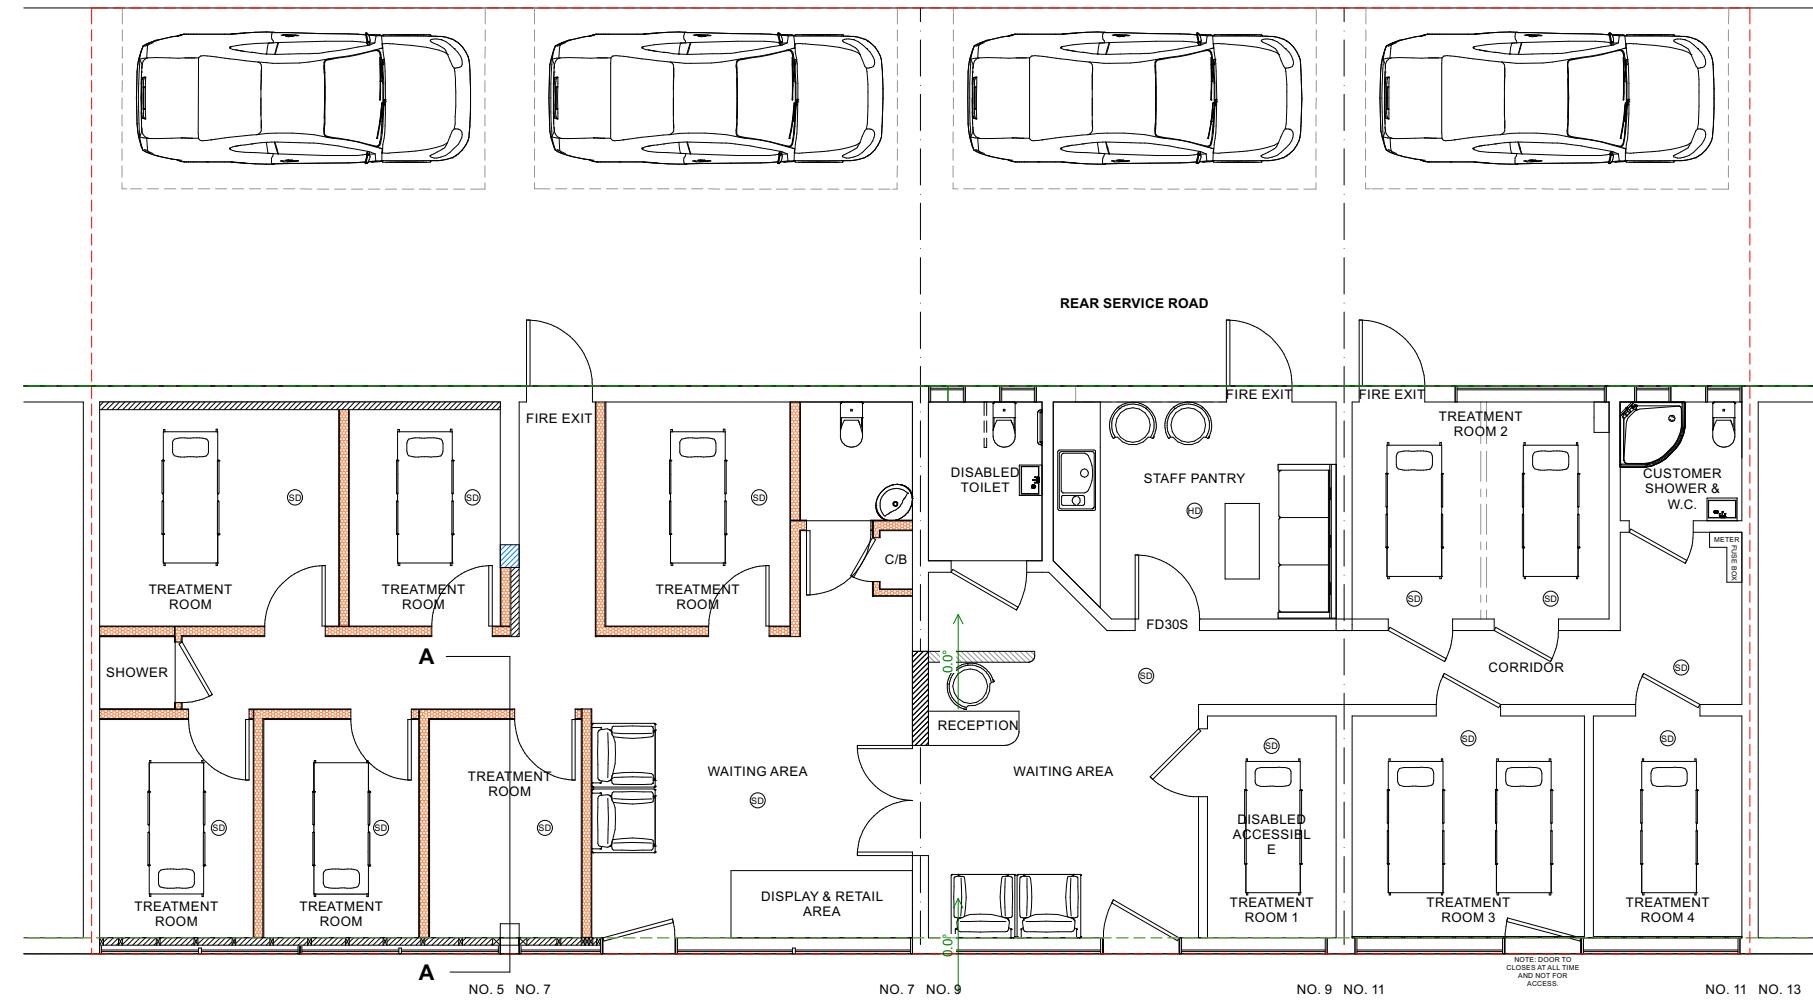

PROPOSED FLOOR PLAN (1:100)

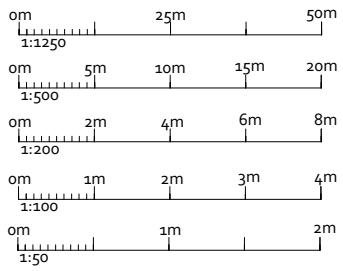

AMENDMENTS DATE: REV.
Dimensions, area and levels where given are only approximate and subject to site survey. All dimensions are to be checked onsite. Figured dimensions only are to be taken from this drawing. This drawing is to be read in conjunction with all relevant consultants and/or specialists drawings. Any discrepancies or variations are to be notified to the designer before the affects works commences. This drawing is the intellectual property of OPS Chartered Surveyors and must not be copied, reproduced, modified or distributed without the author's consent.

OPS Chartered Surveyors

17 Garvin Avenue | Beaconsfield | Bucks | HP91RD
info@ops-surveyors.co.uk
www.ops-surveyors.co.uk
Tel: 07881457903




ADDRESS:
5-7 Hercules Road, Uxbridge, UB10 9LS


CLIENT:
Mr Paul Anastasi

DRAWING:
PLANNING
PROPOSAL: Change of use from Use Class E to mixed use of Class E and Sui Generis (Massage and Beauty Shop) and merging shop nos. 5-7 & 9-11 into one single unit.


@ISO A3 (297 x 420)
DRAWN: SC DRAWING NUMBER REV.
SCALE: AS SHOWN 2023-5-7HR-PL-2 1.0B
DATE: 24/01/2024 SHEET: # 2 / 3

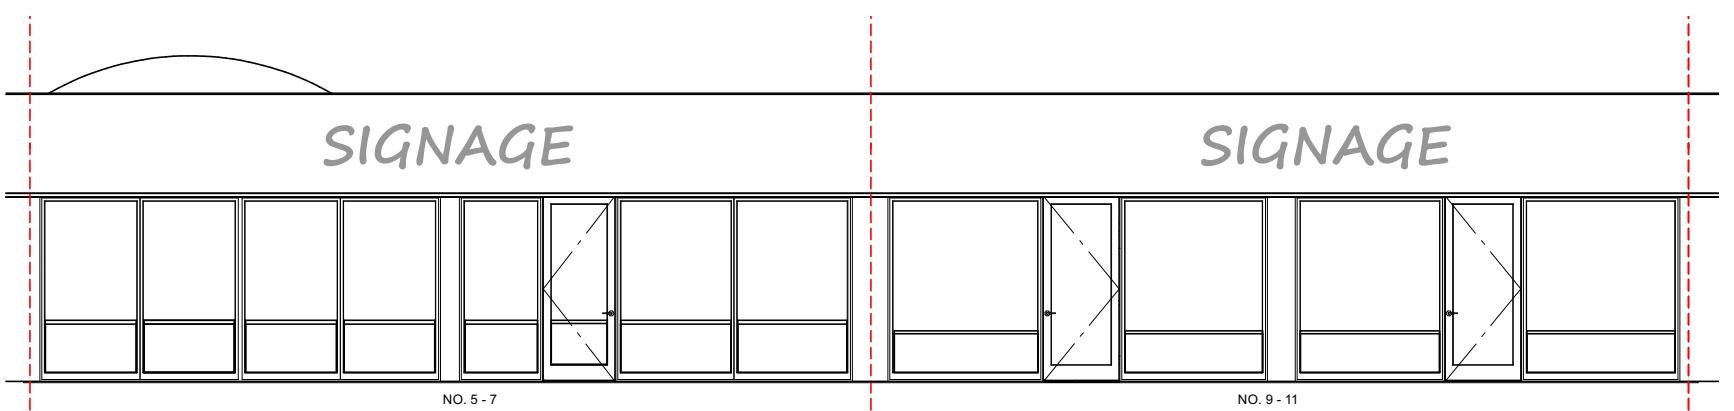


EXISTING & PROPOSED FRONT (1:100)

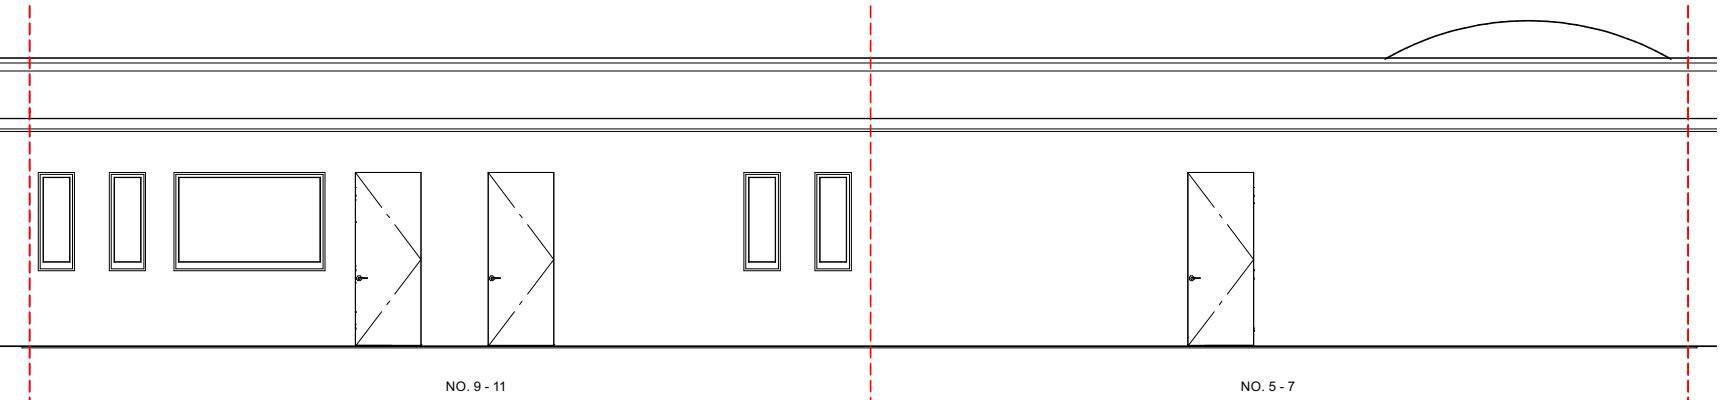

EXISTING & PROPOSED REAR (1:100)

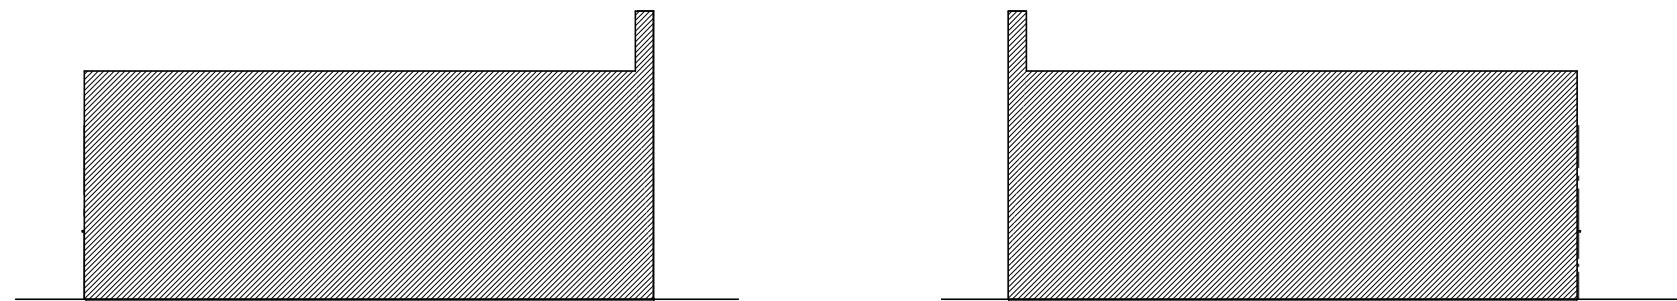

EXISTING & PROPOSED SIDE (1:100)

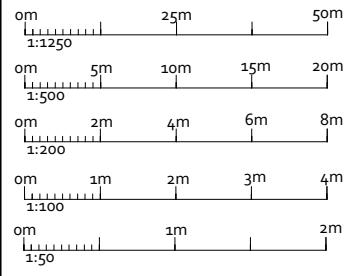

AMENDMENTS	DATE:	REV.
------------	-------	------

Dimensions, area and levels where given are only approximate and subject to site survey. All dimensions are to be checked onsite. Figured dimensions only are to be taken from this drawing. This drawing is to be read in conjunction with all relevant consultants and /or specialists drawings. Any discrepancies or variations are to be notified to the designer before the affects works commences. This drawing is the intellectual property of OPS Chartered Surveyors and must not be copied, reproduced, modified or distributed without the author's consent.

OPS Chartered Surveyors

17 Garvin Avenue | Beaconsfield | Bucks | HP91RD
info@ops-surveyors.co.uk
www.ops-surveyors.co.uk
Tel: 07881457903



ADDRESS:
5-7 Hercules Road, Uxbridge, UB10 9LS

CLIENT:
Mr Paul Anastasi

DRAWING:
PLANNING
PROPOSAL: Change of use from Use Class E to mixed use of Class E and Sui Generis (Massage and Beauty Shop) and merging shop nos. 5-7 & 9-11 into one single unit.

@ISO A3 (297 x 420)

DRAWN: SC DRAWING NUMBER REV.

SCALE: AS SHOWN 2023-5-7HR-PL-3 1.0B

DATE: 24/01/2024 SHEET: # 3 / 3