


LOCATION PLAN (1:1250)

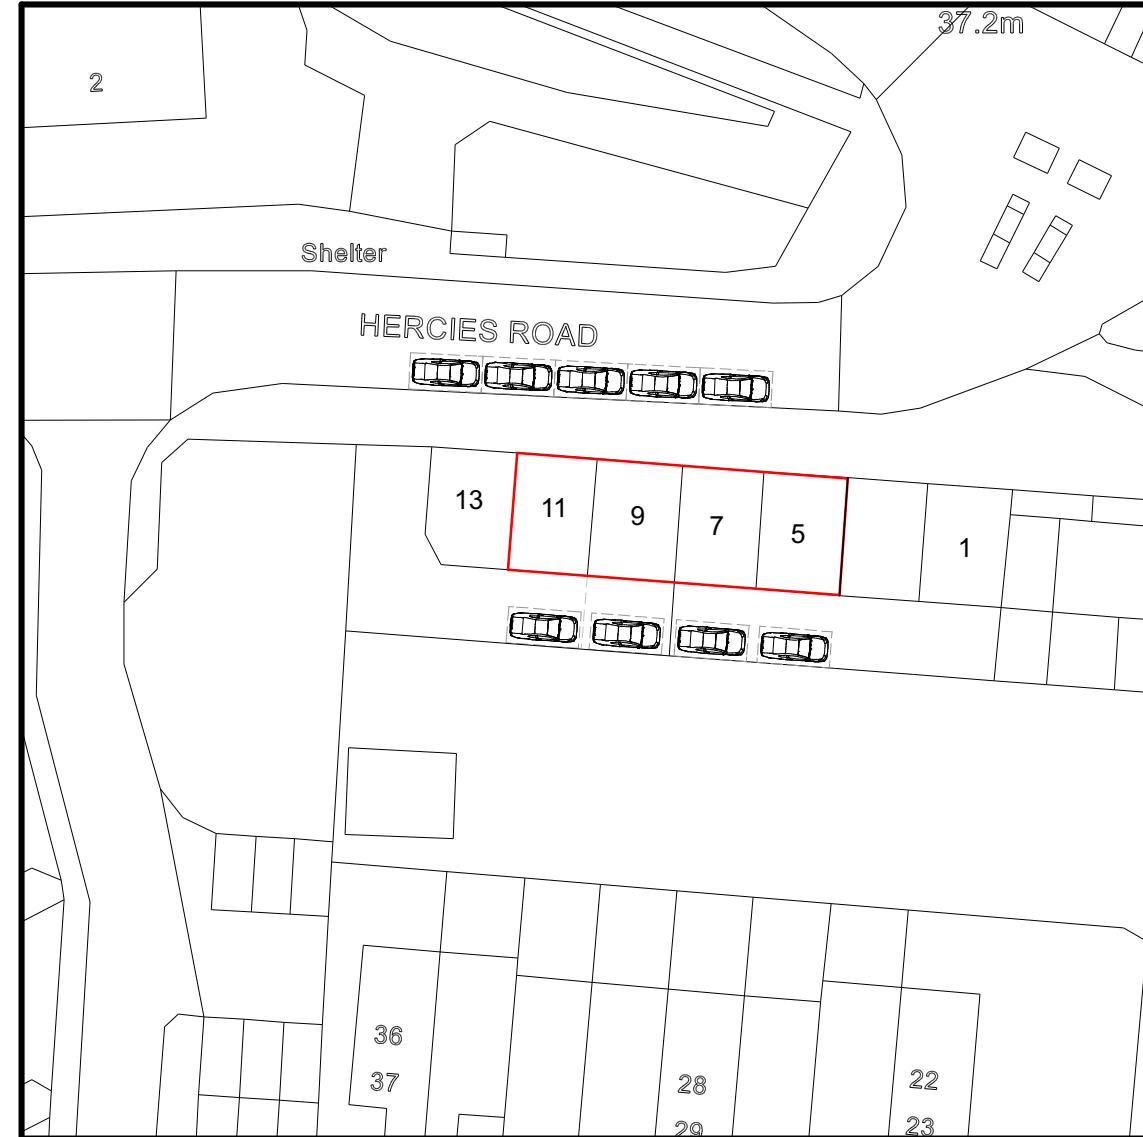

SITE PLAN (1:500)

AMENDMENTS	DATE:	REV.
-------------------	--------------	-------------

Dimensions, area and levels where given are only approximate and subject to site survey. All dimensions are to be checked onsite. Figure dimensions only are to be taken from this drawings. This drawing is to be read in conjunction with all relevant consultants and /or specialist drawings / documents and any discrepancy or variations are to be notified to the designer before the affects works commences. This drawing is the intellectual property of OPS Chartered Surveyors and must not be copied, reproduced, modified or distributed without the author's consent.

17 Garvin Avenue | Beaconsfield | Bucks | HP91RD
info@ops-surveyors.co.uk
www.ops-surveyors.co.uk
Tel: 07881457903



Regulated by FSCA

CLIENT:

DRAWING:
PLANNING
PROPOSAL: Change of use from Use Class E
to mixed use of Class E and Sui
Generis (Massage and Beauty Shop) and
merging shop nos. 5-7 & 9-11 into one single
unit.

REF ID: A3 (297 x 420)

DRAWN: SC DRAWING NUMBER REV
SCALE: AS SHOWN 2023-5-ZHR-PL-1 10A

DATE: 21/12/2023 SHEET: # 1 / 2

DATE: 2/1/2020