




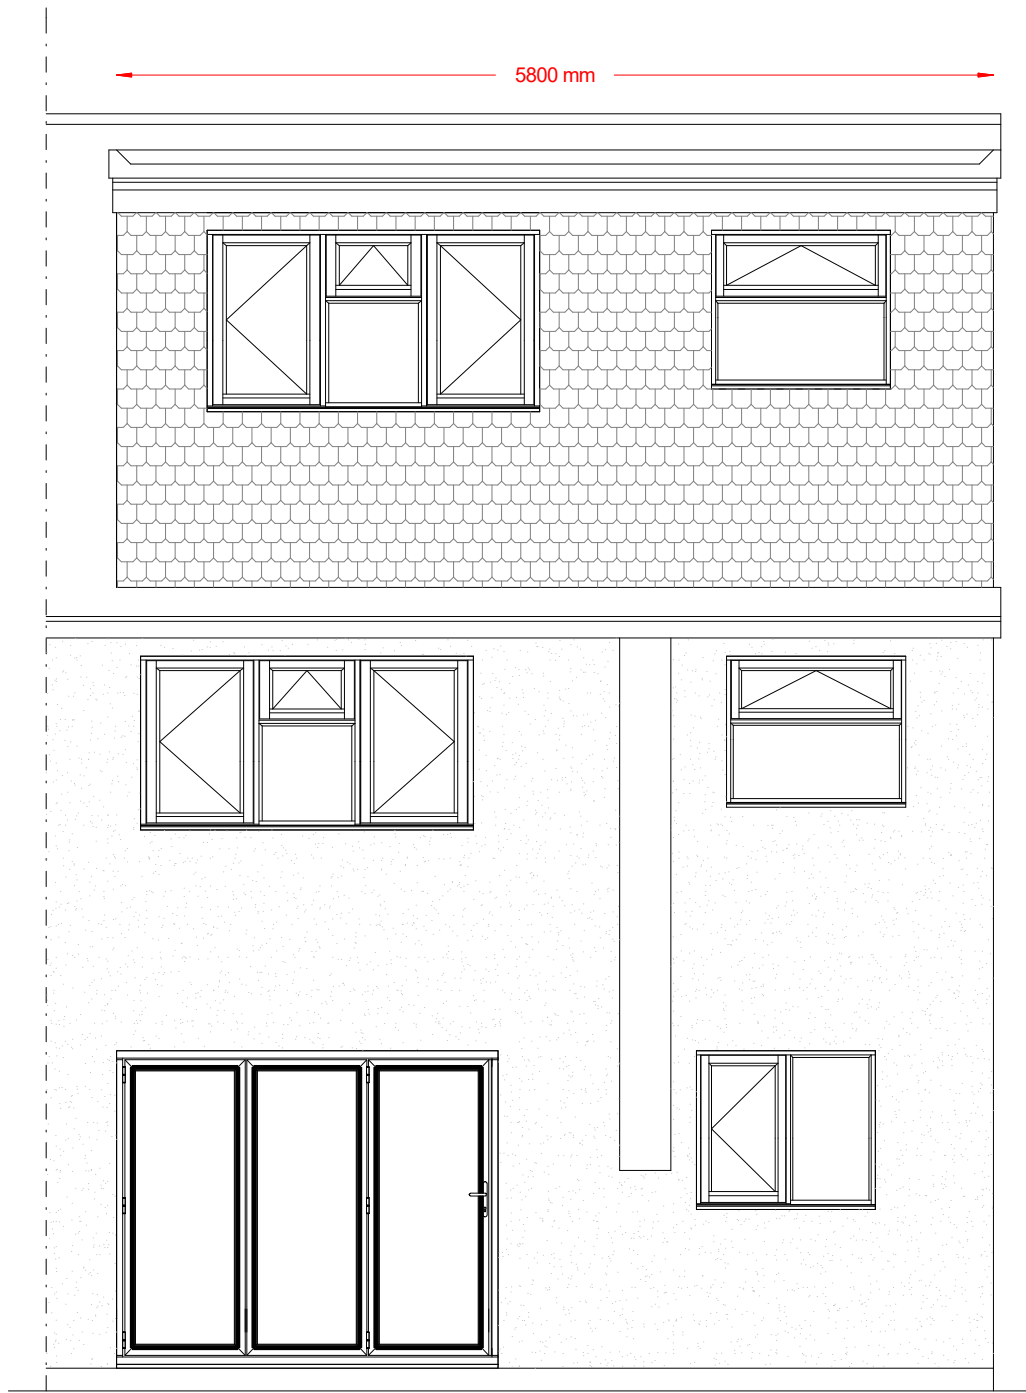

PROPOSED REAR ELEVATION

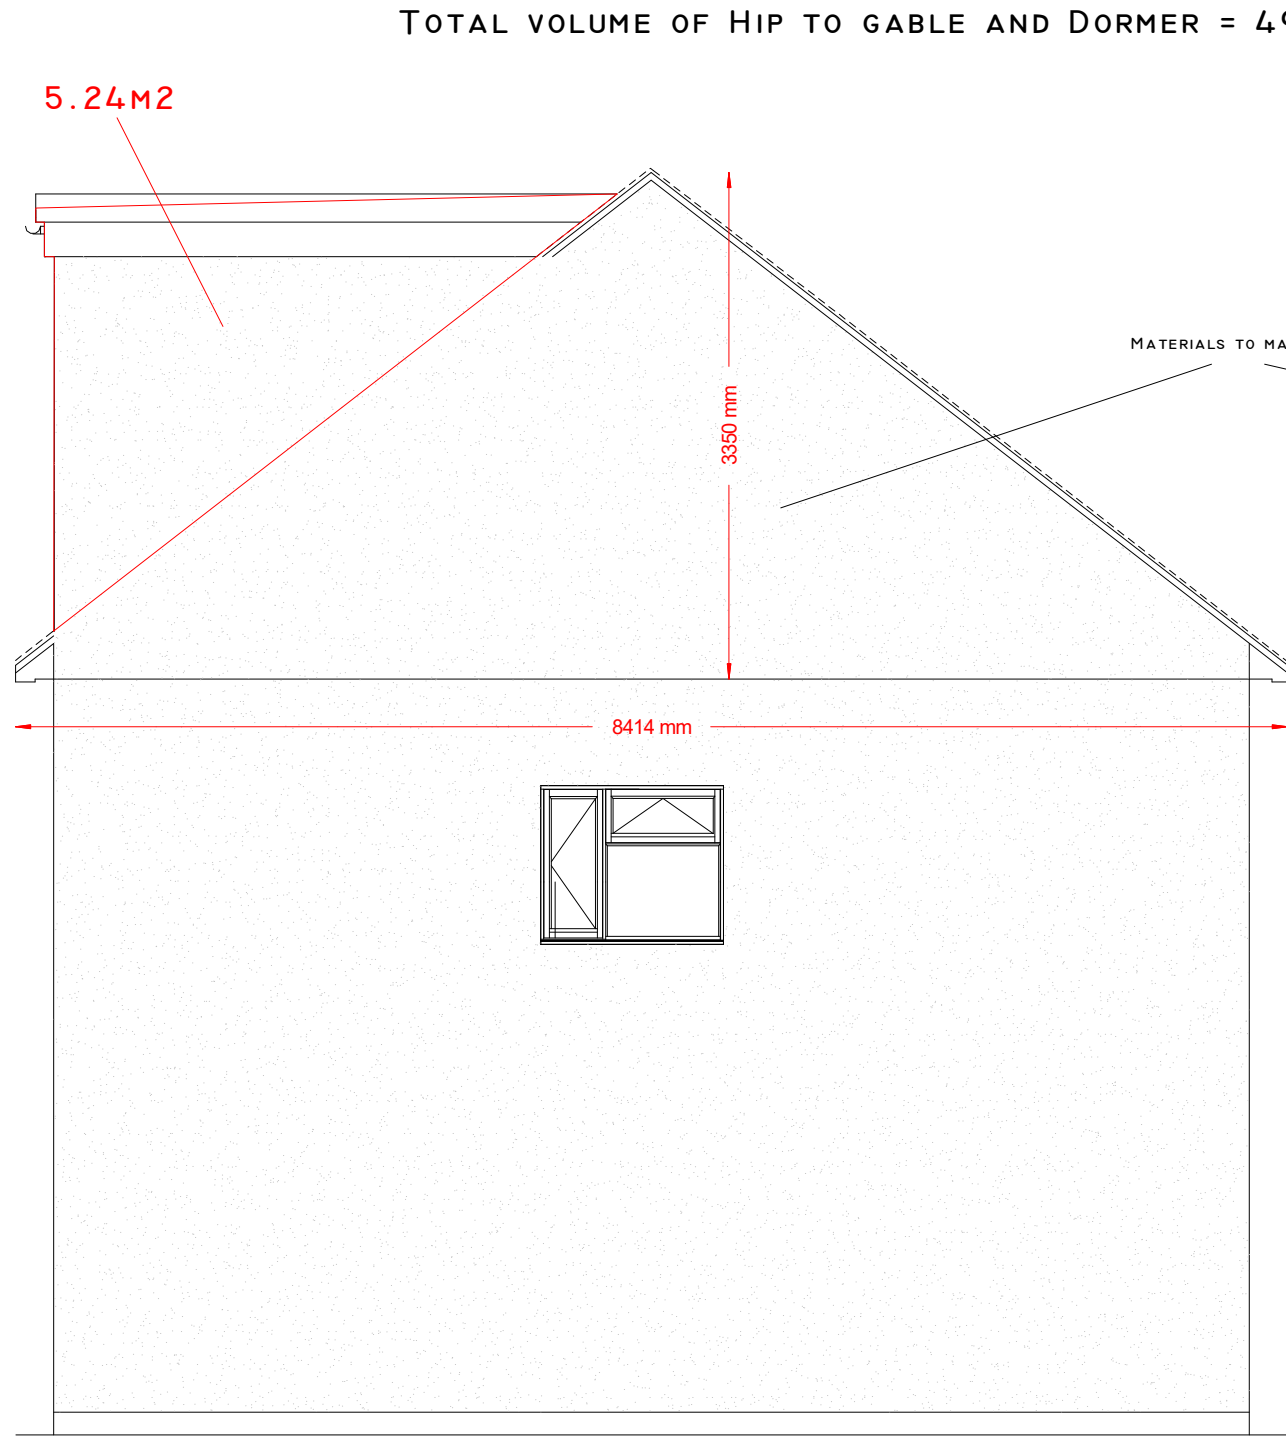

PROPOSED SIDE ELEVATION

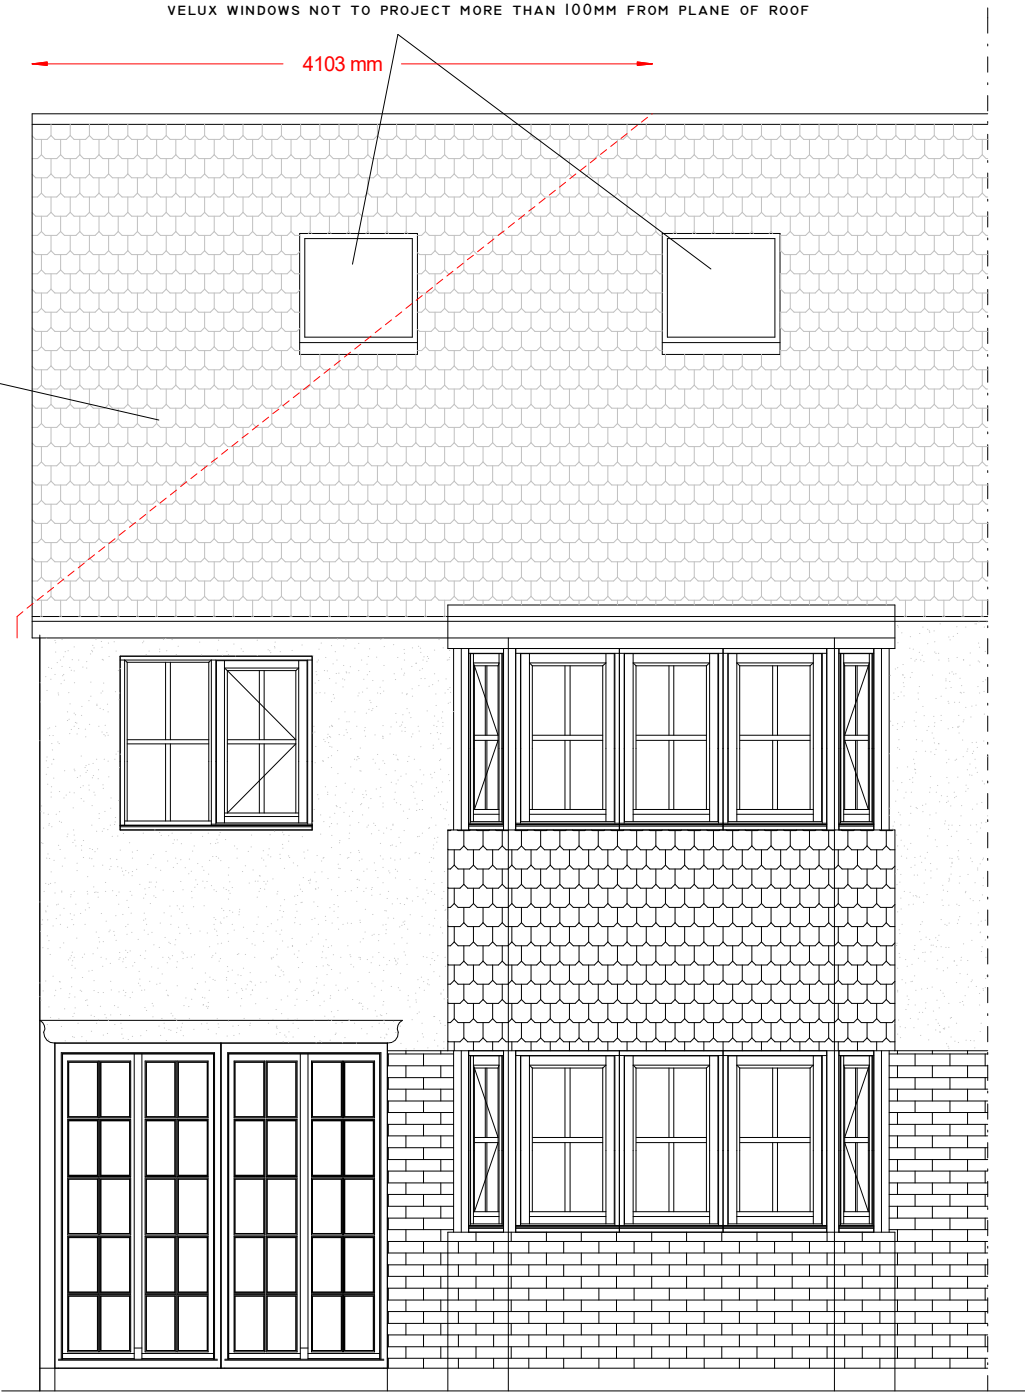

PROPOSED FRONT ELEVATION

22 CLOVELLY CLOSE
ICKENHAM



PLAN
PROJECT

Existing Plans
Loft Conversion

General Notes:
1. All dimensions to be checked on site prior to construction any discrepancies should be reported to the Highford design.
2. All drawings are intended for construction purposes only and are not to be used for any other purpose.
DWG No
03
Rev: -

Date: October 2023
Project: 22 Clovelly Close
Scale: 1:50 @ A2
Checked: AW
Drawing Title: Loft Conversion
Job No: 418

HIGHFORDDESIGN
27 BELLAMY CLOSE, ICKENHAM, MIDDLESEX, UB10 8SU
email: info@highforddesign.co.uk - web: www.highforddesign.co.uk
telephone: 01895 622575 - mobile: 07557 390205