
 


ADDRESS
54 Bushey Road
Ickenham
UB10 8JS

DRAWING TITLE	
Plans / elevations proposed	
PROPOSAL	Enlargement to roof
SCALE	DATE
1:100	Oct 23
	REV A
DRAWING NUMBER	L.02

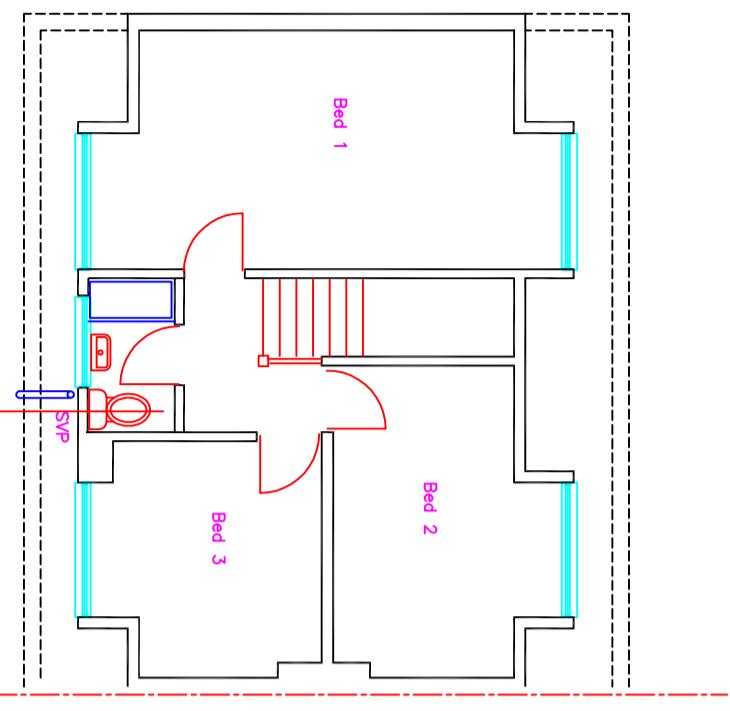

First Floor plan 1:100

A red arrow points to the 'SVP' label on the plan.

Volume calculations


Volume of intermediate dormer =

$$\frac{\text{depth} \times \text{height}}{2} \times \text{width}$$


$$\frac{1.472 \times 1.331}{2} \times 2.571 = 2.52 \text{ M/3}$$

Volume added to roof space = 2.25 M/3


Therefore scheme within GPDO Class B

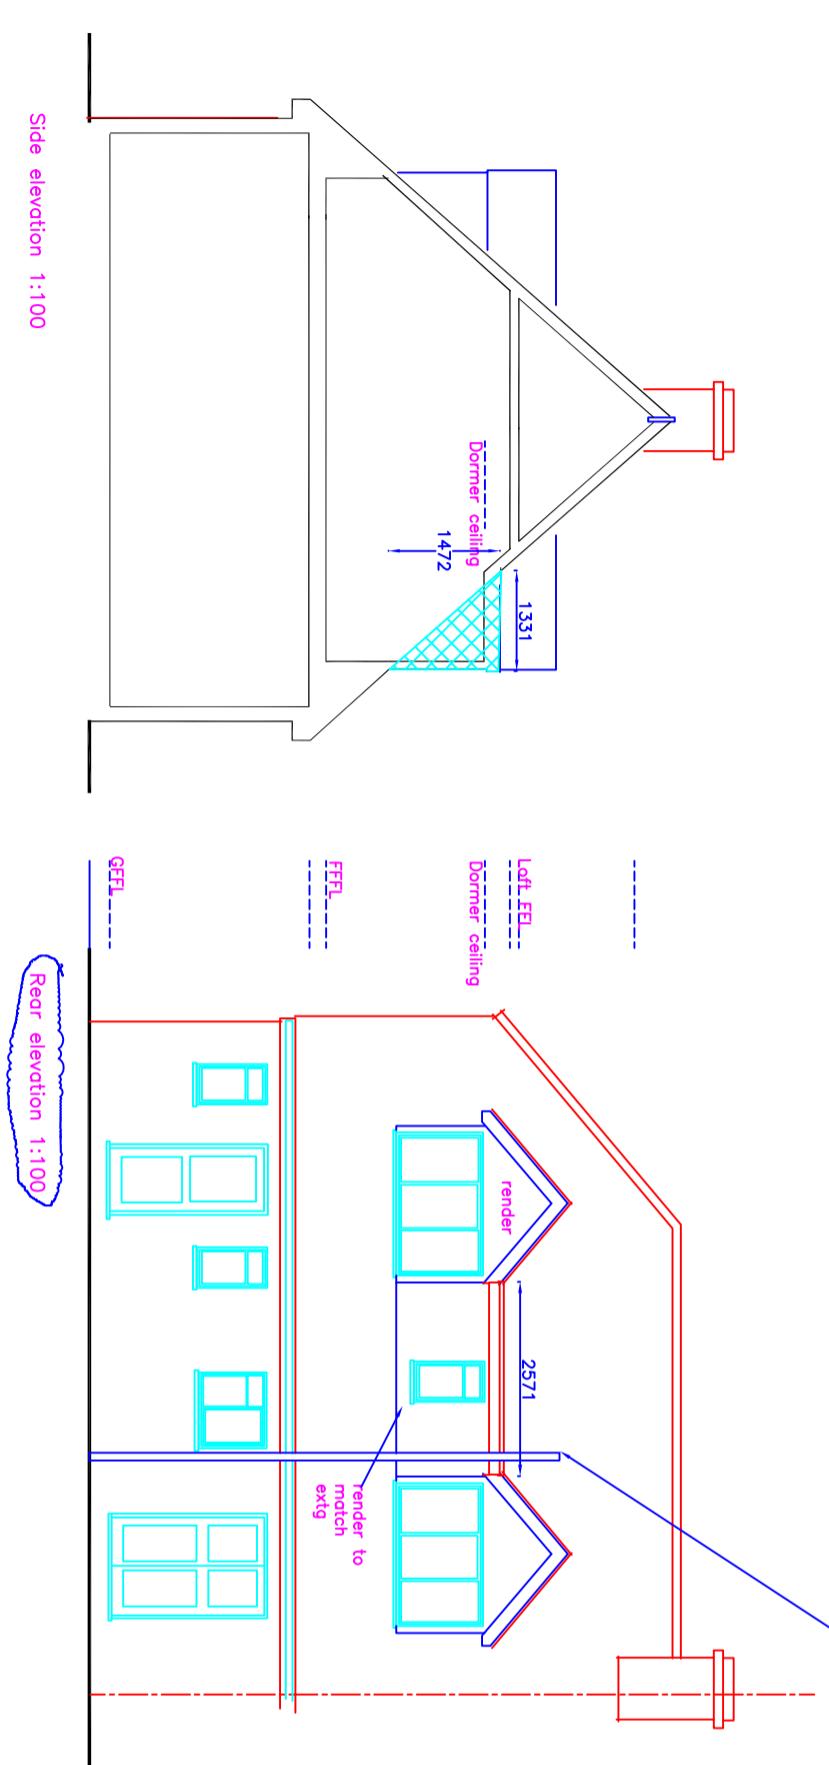

Side elevation 1:100

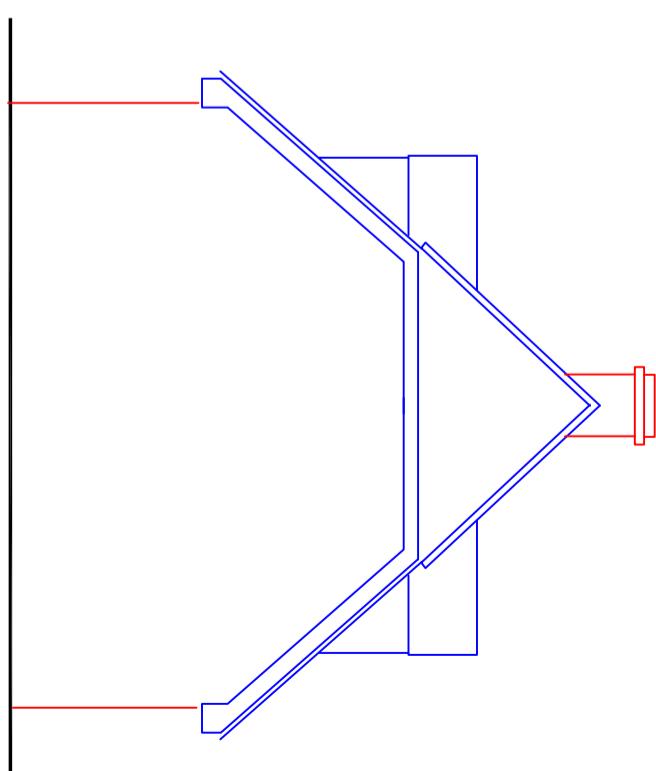

Side elevation 1:100

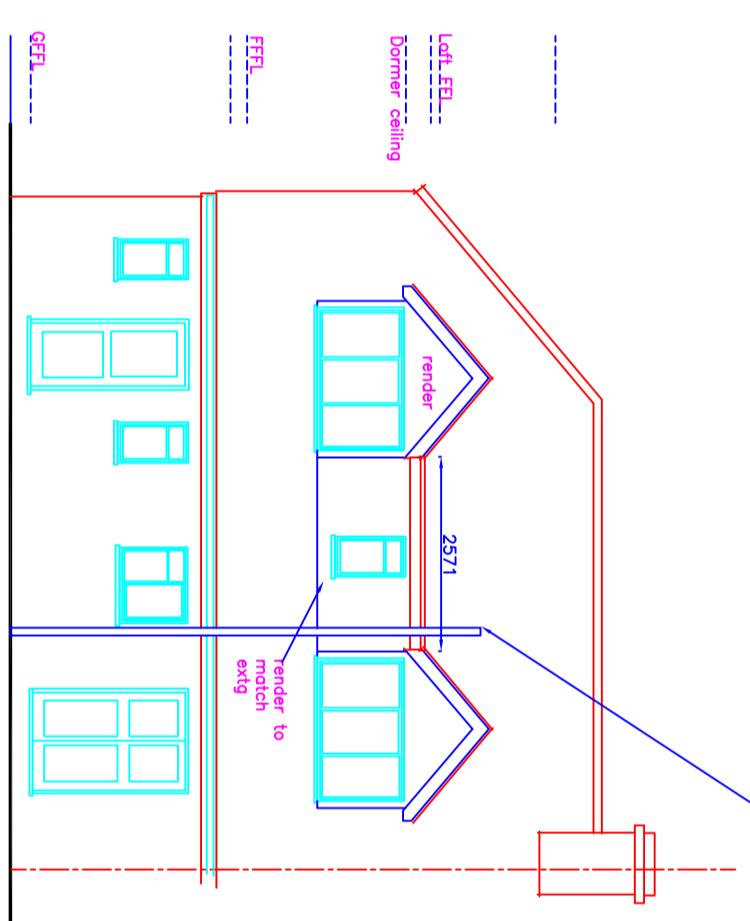

Rear elevation 1:100