



FOR PLANNING PURPOSES ONLY


ADDRESS 54 Bushey Road Ickenham UB10 8JS		
DRAWING TITLE Plans / elevations extg		
PROPOSAL Enlargement to roof		
SCALE 1:100	DATE Oct 23	REV
DRAWING NUMBER L.01		

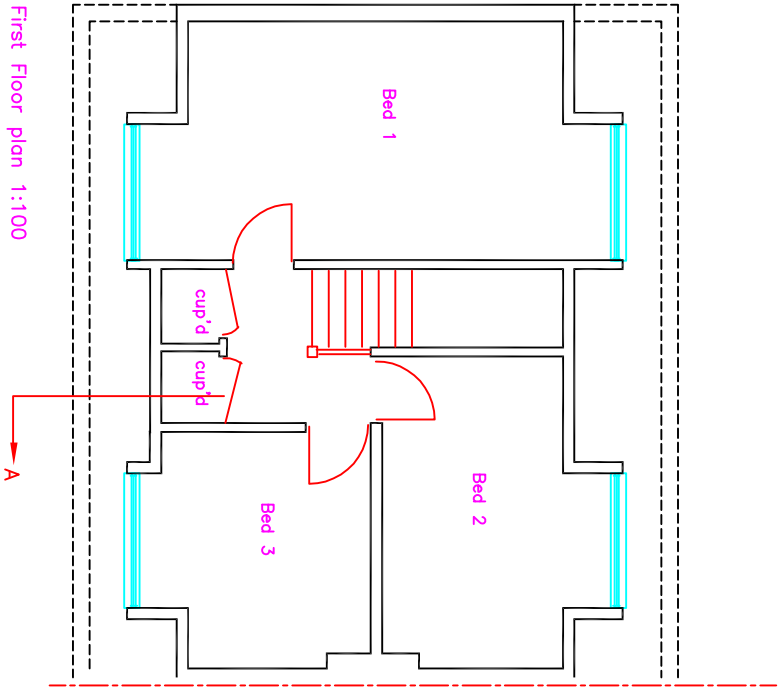


First Floor plan 1:100

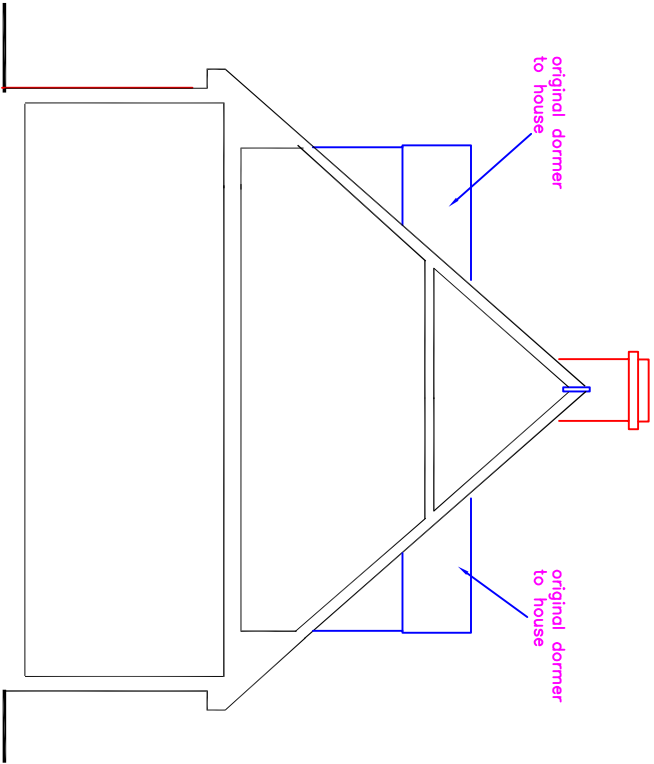

Section A 1:100

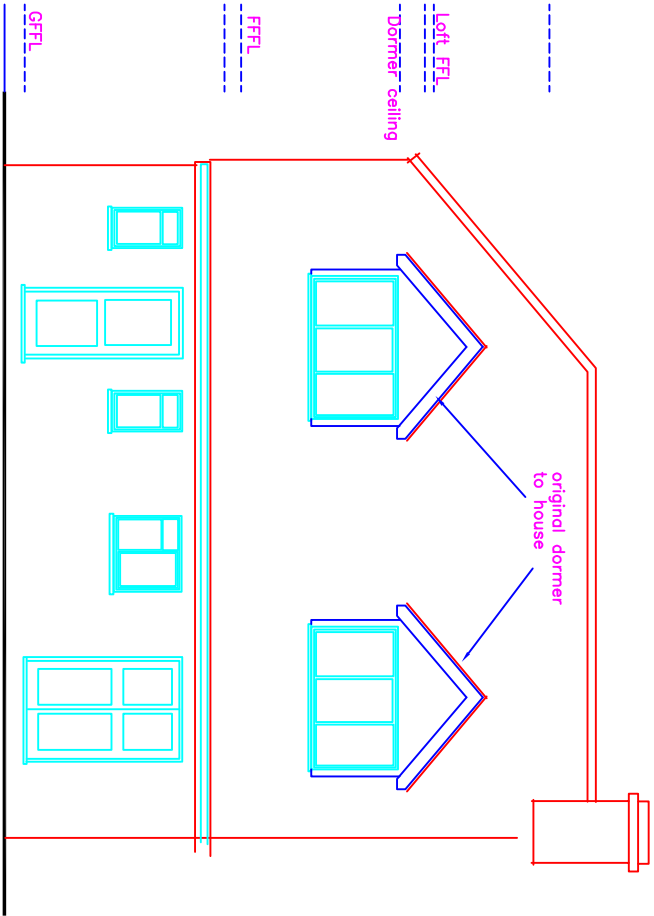

Side elevation 1:100

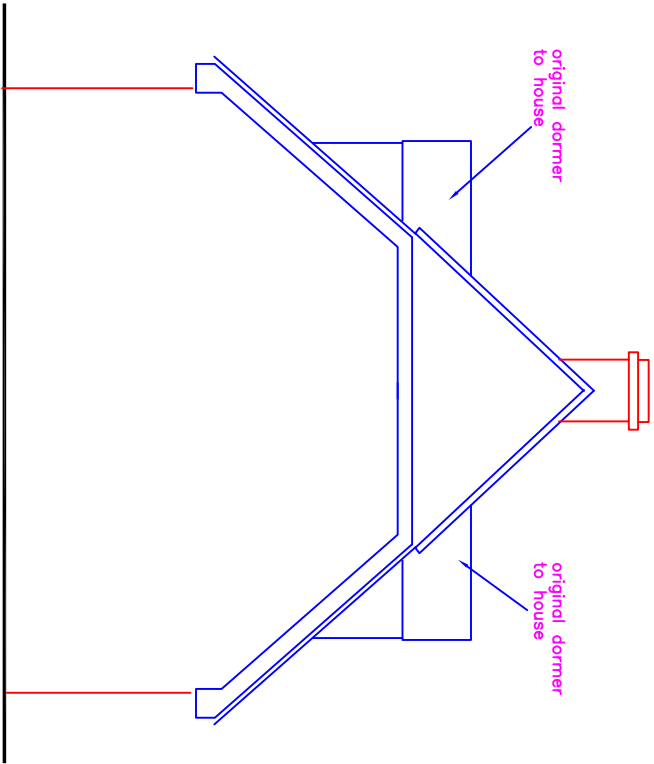

Side elevation 1:100