


ADDRESS		
54 Bushey Road Ickenham UB10 8JS		
DRAWING TITLE		
Plans / elevations proposed		
PROPOSAL		
Enlargement to roof		
SCALE	DATE	REV
1:100	Oct 23	
DRAWING NUMBER		
L.02		

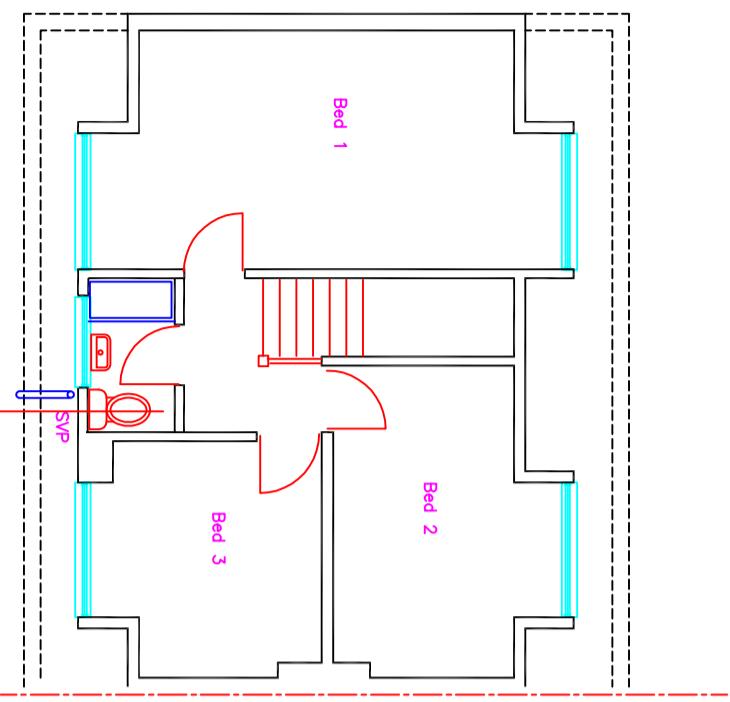

First Floor plan 1:100



Volume calculations


Volume of intermediate dormer =

$$\frac{\text{depth} \times \text{height}}{2} \times \text{width}$$


$\frac{1.472 \times 1.331}{2} \times 2.571 = 2.52 \text{ M}^3$

Volume added to roof space =
 2.25 M^3

Therefore scheme within GPOD Class B

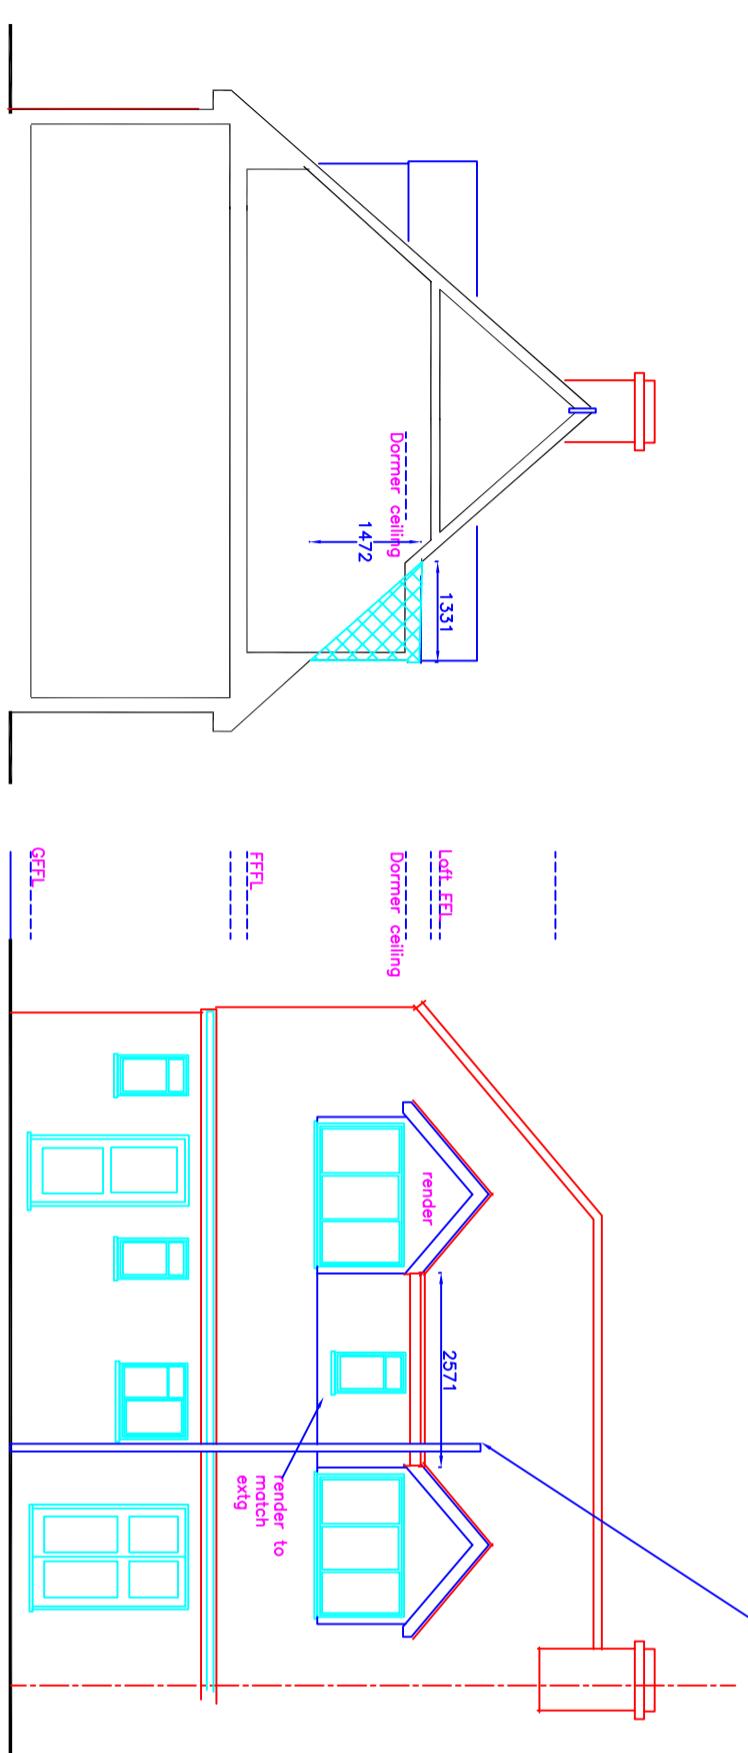

Side elevation 1:100

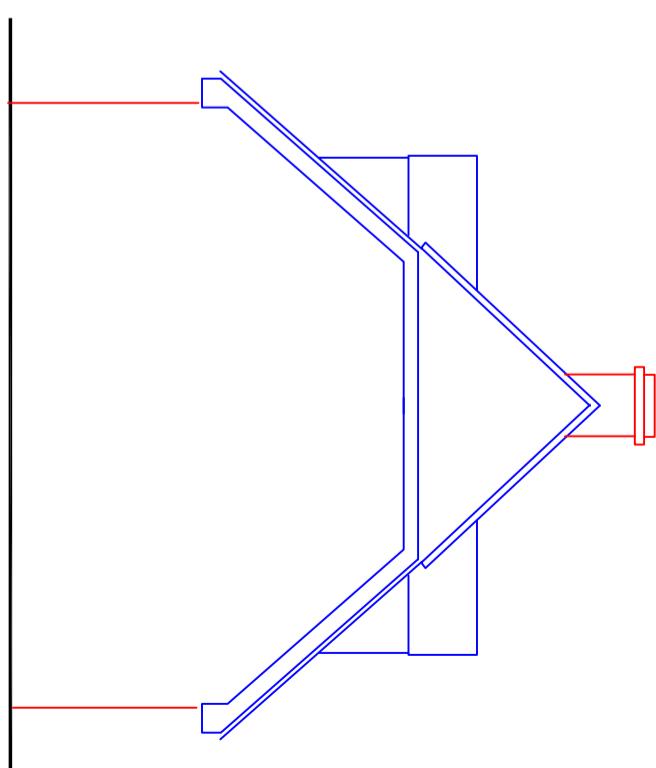

Side elevation 1:100