
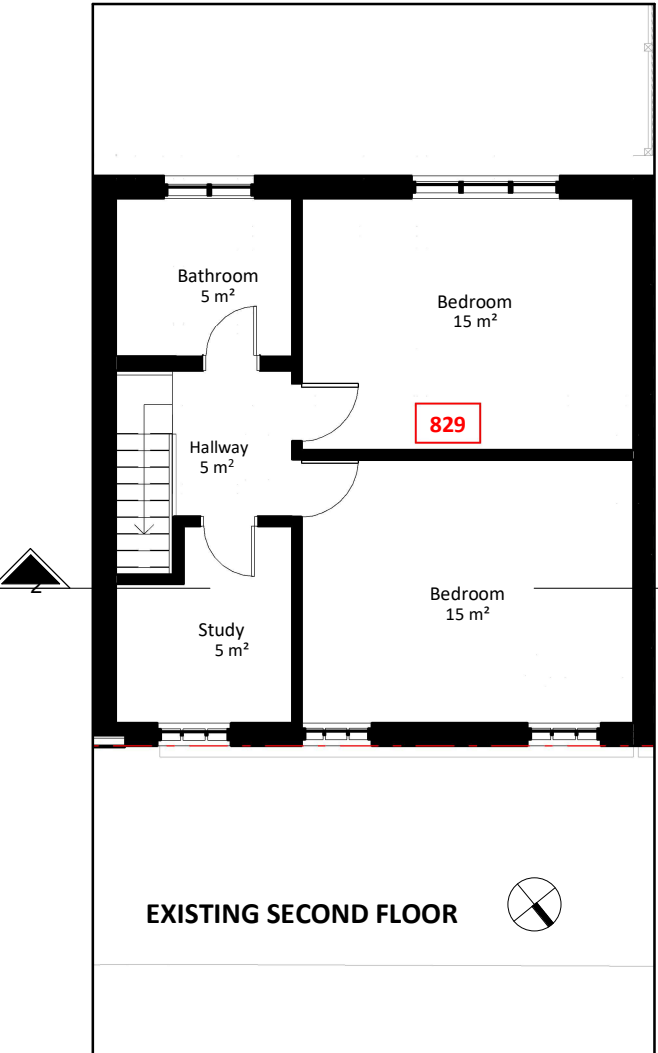
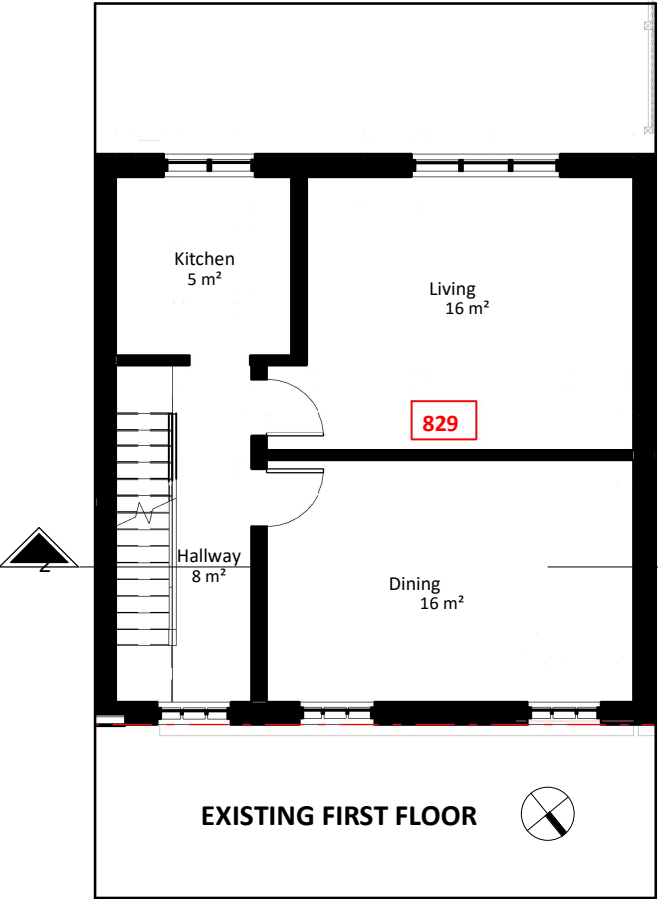


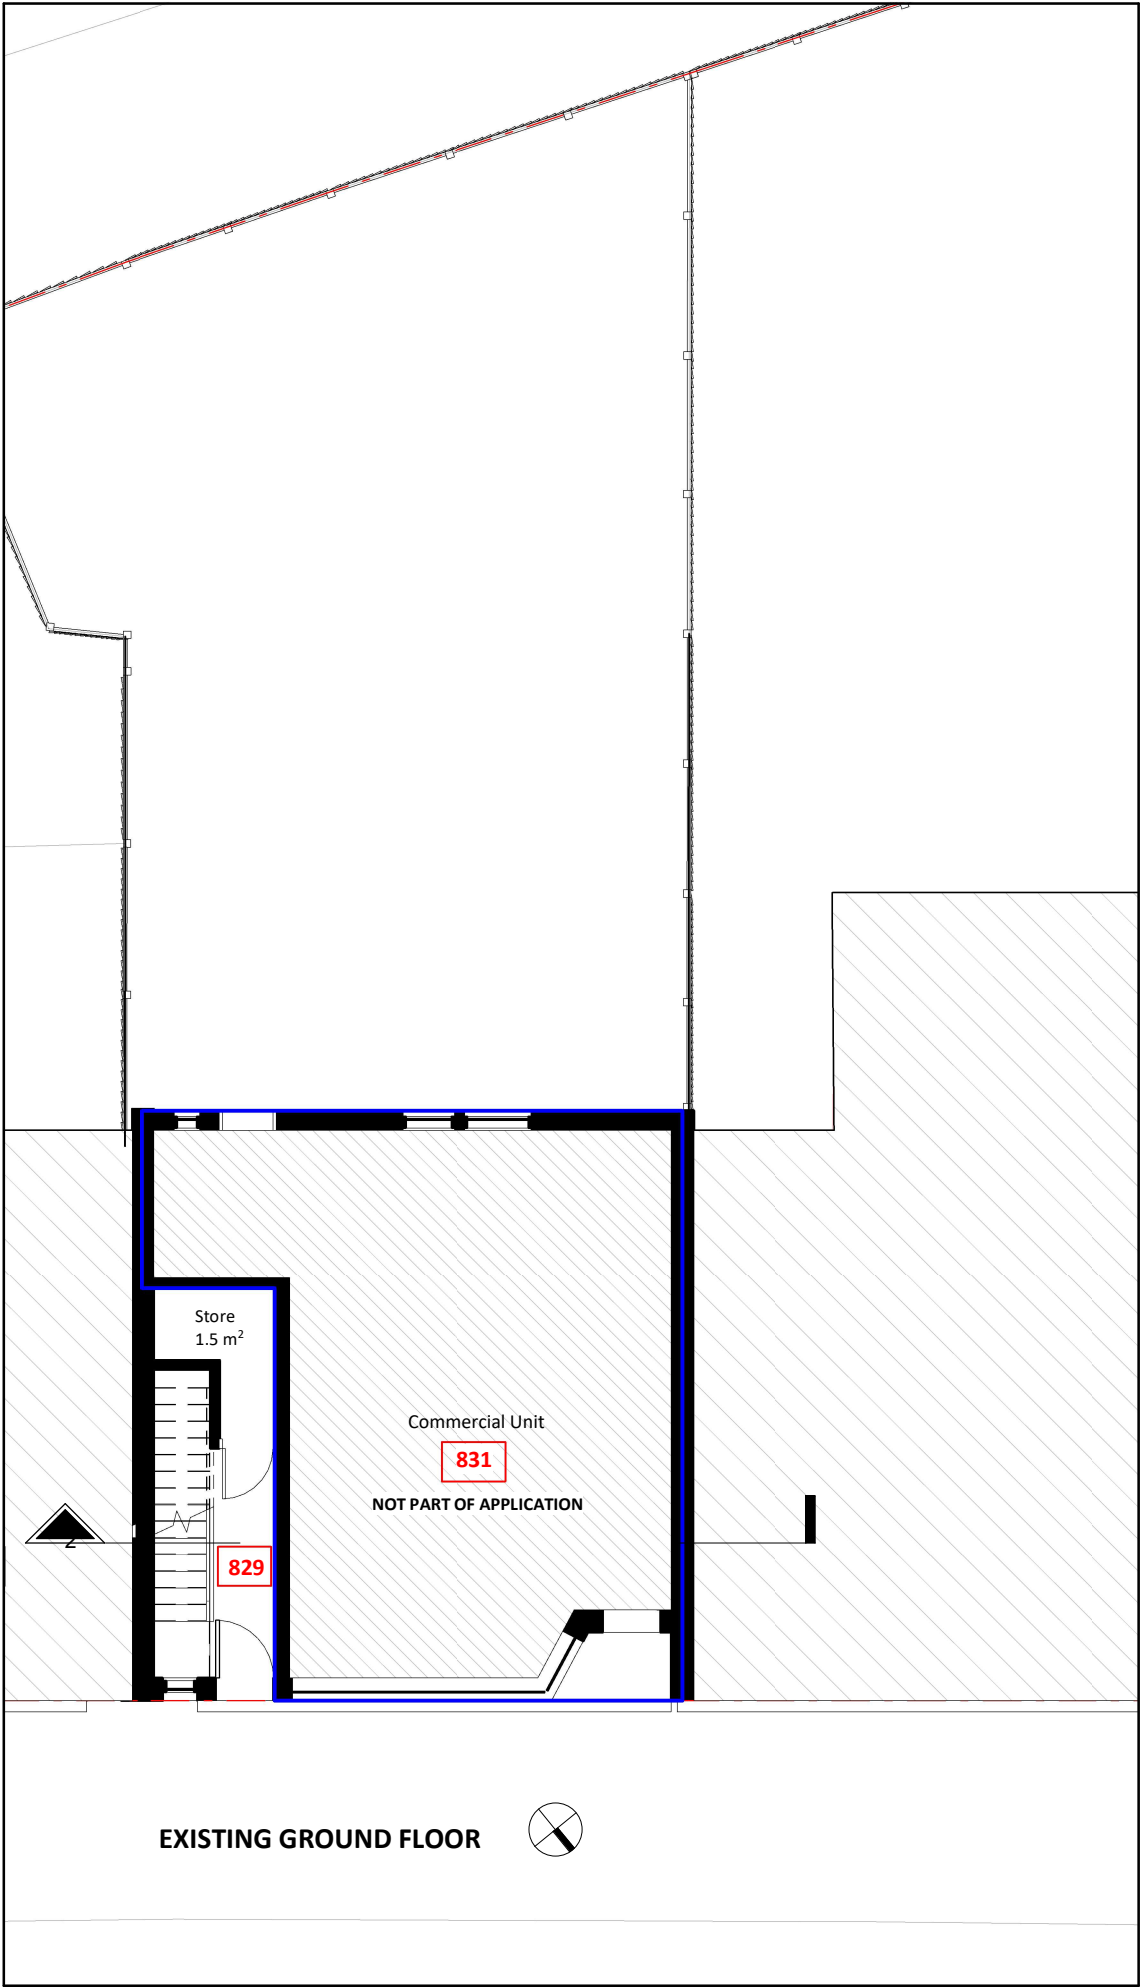

EXISTING FLOOR PLANS

831 GIA Floor Area : 41.6 m²

829 GIA Floor Area : 89.6 m²

KEY


- Site Boundary
- Property Line

GENERAL NOTES:
ONLY SCALE OF DRAWINGS FOR PLANNING PURPOSES
ALL DIMENSIONS ARE TO BE CHECKED ON SITE. INCONSISTENCIES ARE TO BE REPORTED TO DIMENSIONS IMMEDIATELY.
COPYRIGHT OF PLANNING DIMENSIONS LTD

PROJECT TITLE
825 & 827, 829/831 & 837/839
Uxbridge Road Hayes UB4 8HZ

CLIENT PROJECT NO
G.G.E 0722

DRAWING TITLE SCALE (@ A3)
829 Existing Floor Plans 1 : 100

 

DRAWING NUMBER REV
EX - P002 C

Date Drawn by
23/01/2025 Aswin Sellva

info@pdimensions.co.uk
www.pdimensions.co.uk
0208 076 9300
Unit 7
Hawthorn Business Park
165 Granville Road
NW2 2AZ
London

