



- NOTES
- Dimensions are not to be scaled from this drawing by contractors. The contractor is requested to check all dimensions before the work started.
 - Report any discrepancies to the client or architect before undertaking the work described in the drawings.
 - Dimensions are approximate site dimensions and are to be verified by the contractor on site before any fabrication/site works i.e foundations etc occur
 - Contractor is responsible for all temporary propping to existing structure

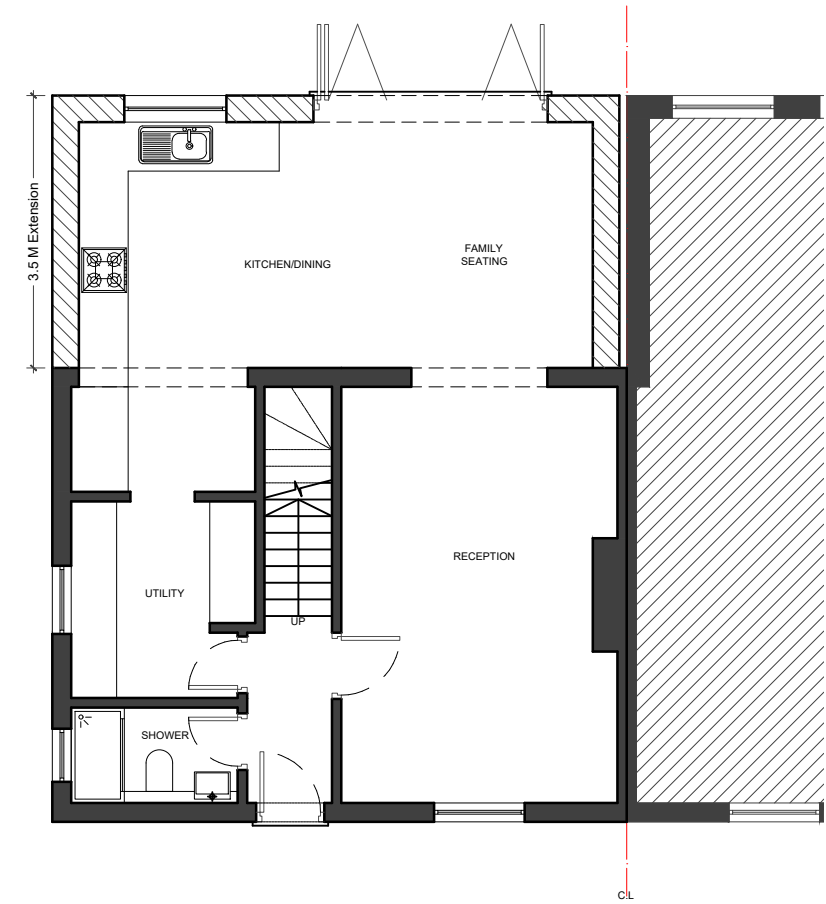


01 - GROUND FLOOR PLAN

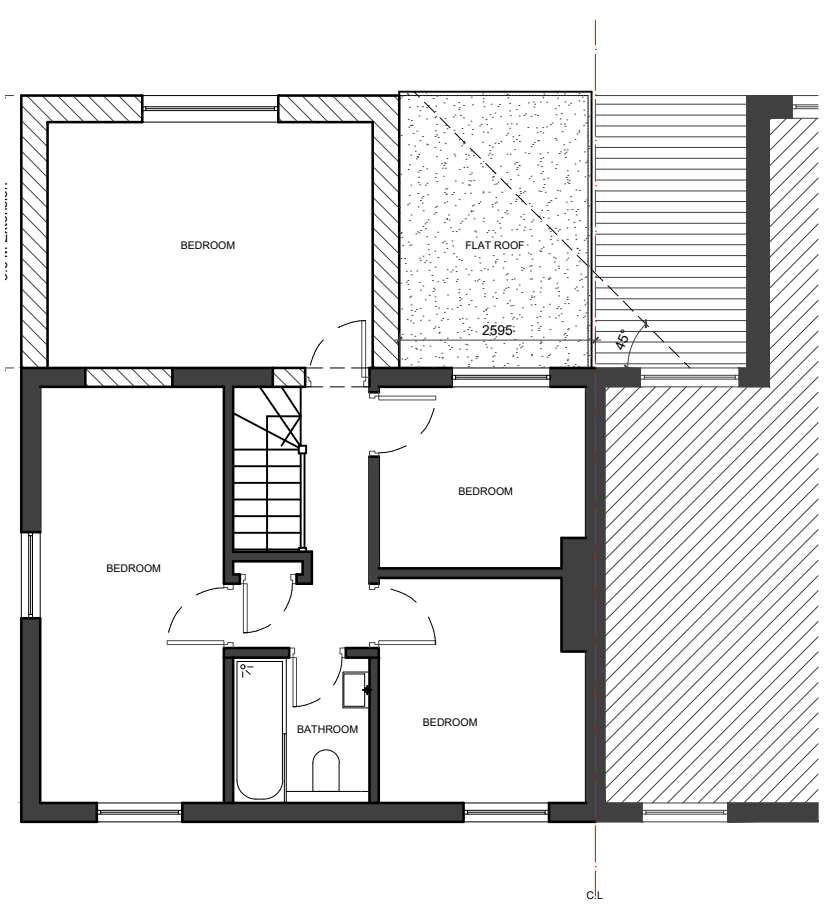


02 - FIRST FLOOR PLAN



03 - FRONT ELEVATION

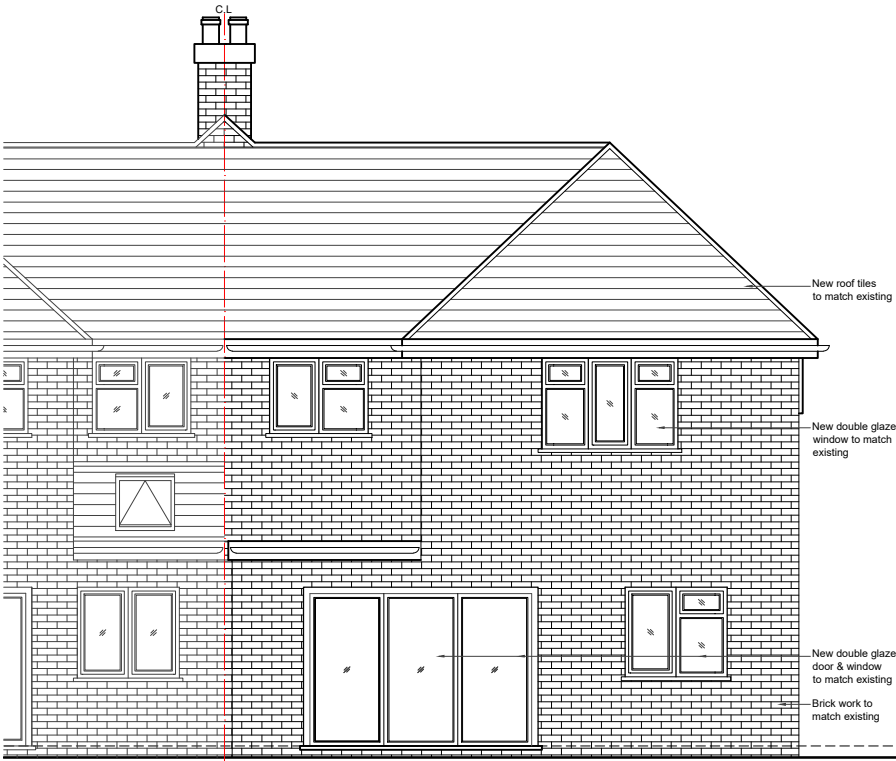

04 - REAR ELEVATION

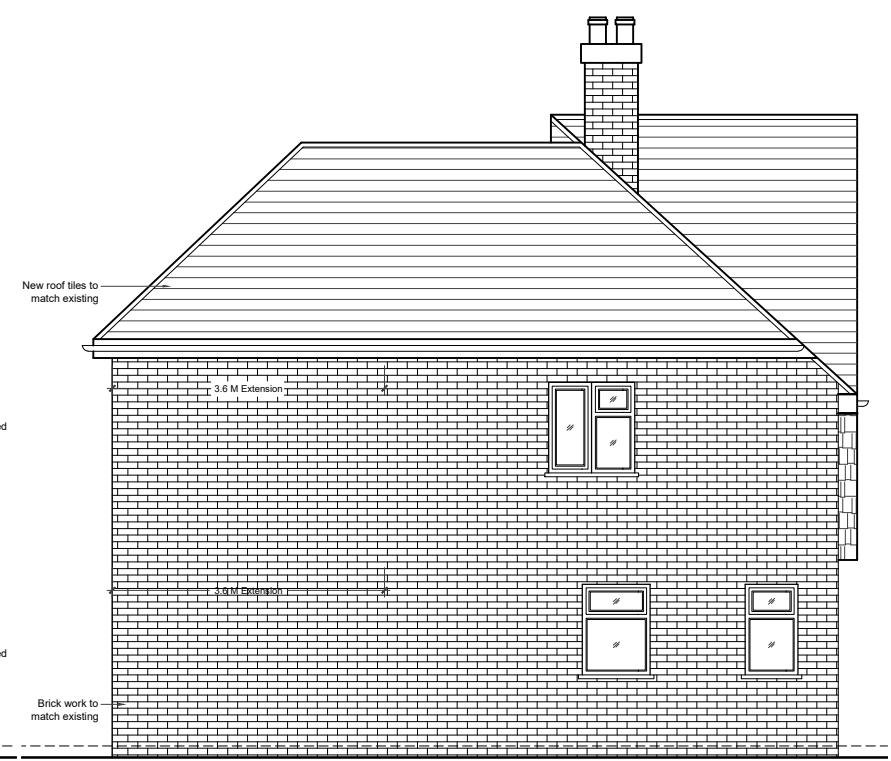


05 - SIDE ELEVATION

04 - FRONT ELEVATION

LEGEND :

- EXISTING
PROPOSED
DEMOLISHED

 

REVISIONS			
NO.	DESCRIPTION	DATE	BY

HOUSE HOLDER
APPLICATION

DESIGN ENDEAVOURS LTD
M: 07824773079, 07869580774
E: design.endeavour@gmail.com

Project 76 MINET DRIVE HAYES LONDON, UB3 3JW			
Title PROPOSED PLANS & EEVATIONS			
Scale 1:100@A3	Drawn MZ	Approved	Date OCT-23
Job No. DE-1091/23	Drawing No. PH-76MD-03	Rev. -	