




ORIGINAL REAR WALL AS BUILT / STOOD SINCE
01/07/1948

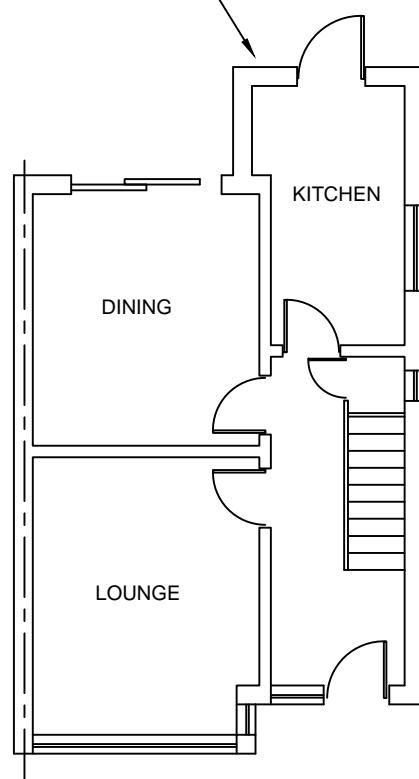

EXISTING GROUND FLOOR

 

Scale bar 1:50

 

Scale bar 1:100

Note

ALL DIMENSIONS TO BE CHECKED AND VERIFIED ON SITE BEFORE CONSTRUCTION PHASE.


DO NOT SCALE FROM THIS DRAWING.

ANY AREAS INDICATED ON THIS DRAWING ARE FOR GUIDANCE ONLY AND NO RESPONSIBILITY IS TAKEN FOR THEIR ACCURACY.

Client

Drawing Title

EXISTING & PROPOSED FLOOR PLANS

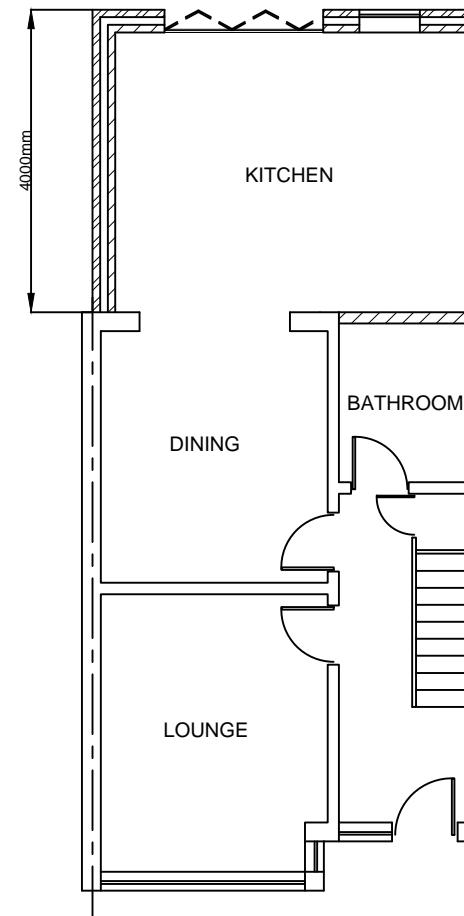

PROPOSED GROUND FLOOR

Job Title

PROPOSED SINGLE STOREY REAR EXTENSION
AT:
17 LEAMINGTON PLACE,
UB4 8QZ

Scale 1:100

Date FEBRUARY 2024

Drawing No.
17/LP/01