


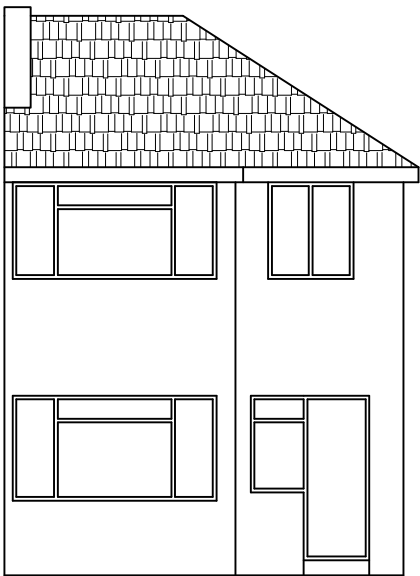


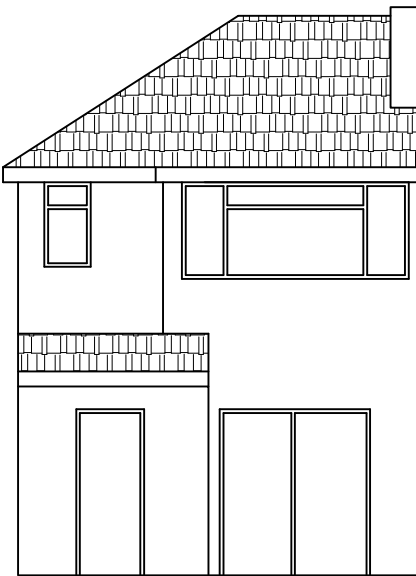

EXISTING FRONT ELEVATION

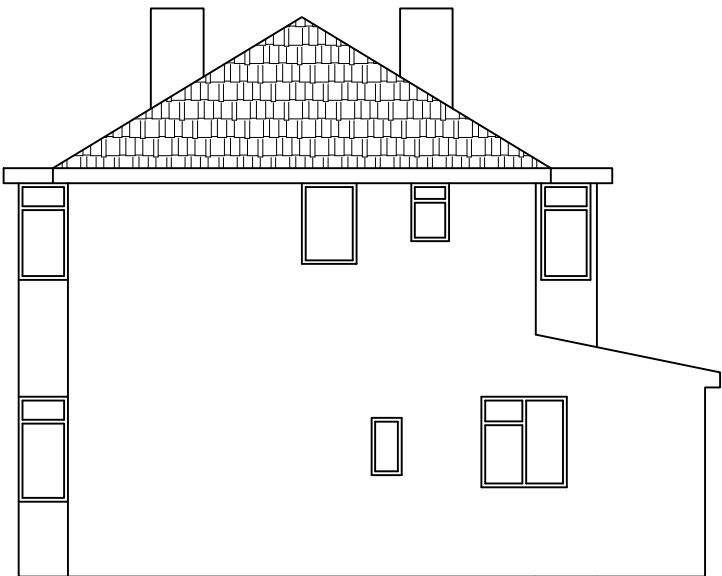

EXISTING REAR ELEVATION

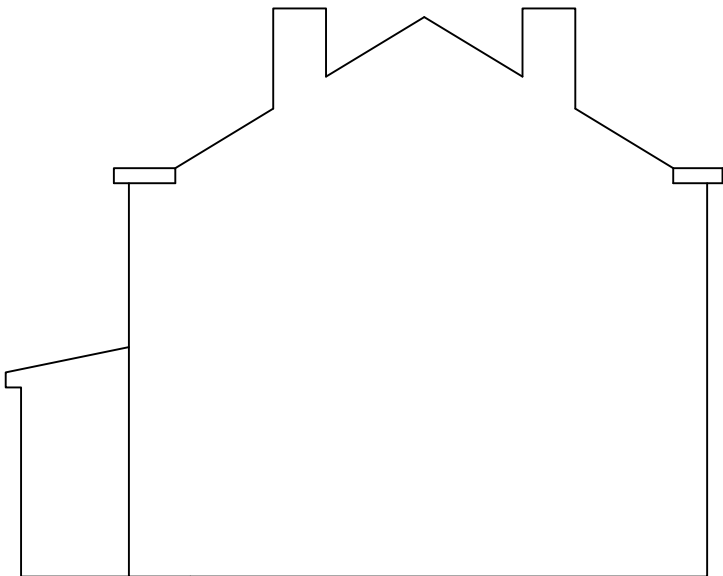

EXISTING SIDE ELEVATIONS

0123 Scale bar 1:50 0123456 Scale bar 1:100	Note ALL DIMENSIONS TO BE CHECKED AND VERIFIED ON SITE BEFORE CONSTRUCTION PHASE. DO NOT SCALE FROM THIS DRAWING. ANY AREAS INDICATED ON THIS DRAWING ARE FOR GUIDANCE ONLY AND NO RESPONSIBILITY IS TAKEN FOR THEIR ACCURACY.	Client	Job Title PROPOSED LOFT EXTENSION AND OUTBUILDING AT: 17 LEAMINGTON PLACE, UB4 8QZ	Scale1:100
		Drawing Title EXISTING ELEVATIONS		DateFEBRUARY 2024
				Drawing No.17/LP/02L