

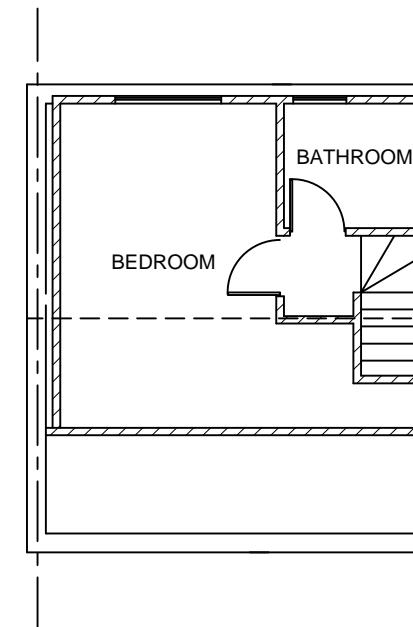


PROPOSED FIRST FLOOR

 

PROPOSED LOFT PLAN

 

Note

ALL DIMENSIONS TO BE CHECKED AND VERIFIED ON SITE BEFORE CONSTRUCTION PHASE.

DO NOT SCALE FROM THIS DRAWING.

ANY AREAS INDICATED ON THIS DRAWING ARE FOR GUIDANCE ONLY AND NO RESPONSIBILITY IS TAKEN FOR THEIR ACCURACY.

Client

Drawing Title

PROPOSED FLOOR PLANS

Job Title

PROPOSED LOFT EXTENSION AND OUTBUILDING  
AT:  
17 LEAMINGTON PLACE,  
UB4 8QZ

Scale 1:100

Date FEBRUARY 2024

Drawing No.  
17/LP/03L