




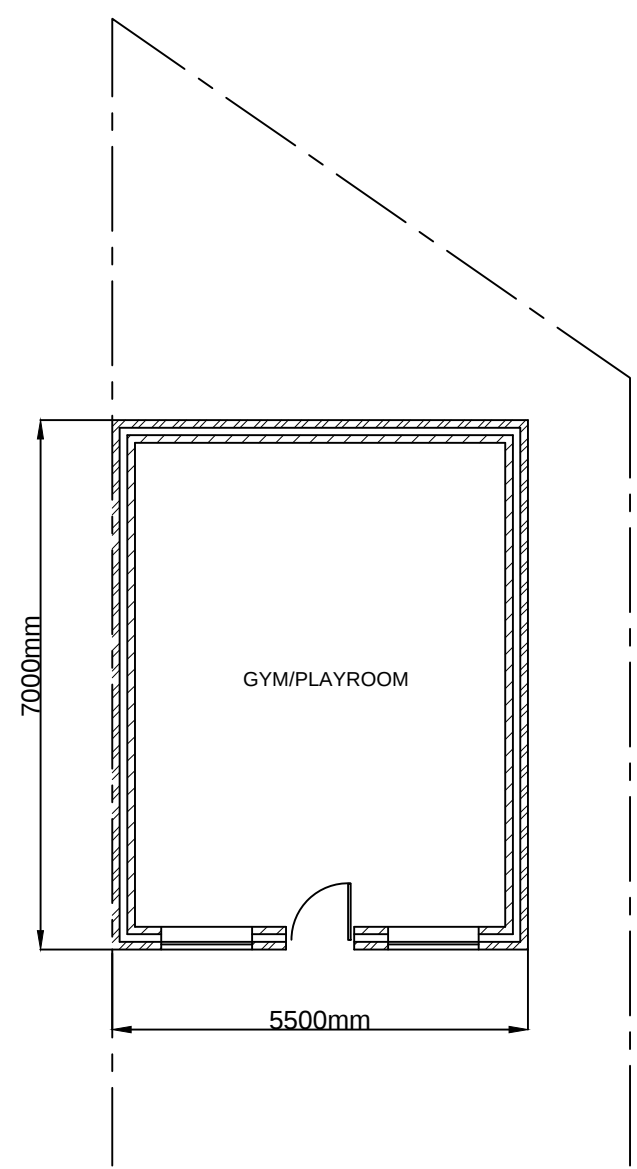



PROPOSED GROUND FLOOR

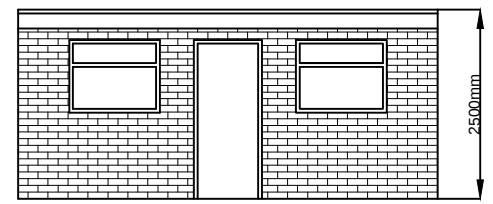


PROPOSED FRONT ELEVATION

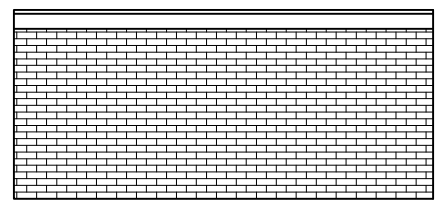

PROPOSED REAR ELEVATION

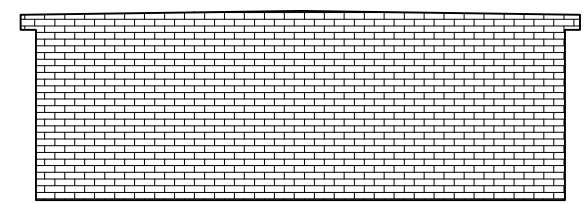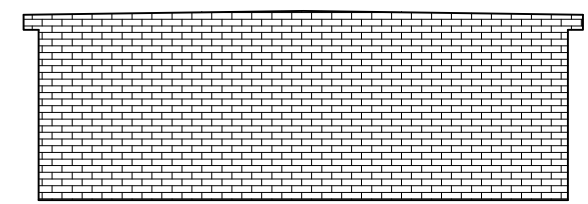

PROPOSED SIDE ELEVATIONS

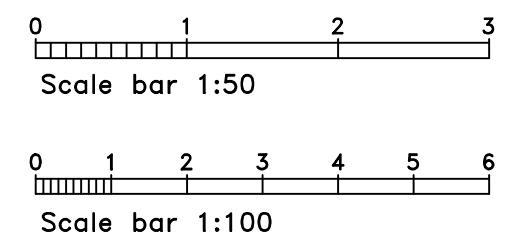

Note

ALL DIMENSIONS TO BE CHECKED AND VERIFIED ON SITE BEFORE CONSTRUCTION PHASE.

DO NOT SCALE FROM THIS DRAWING.

ANY AREAS INDICATED ON THIS DRAWING ARE FOR GUIDANCE ONLY AND NO RESPONSIBILITY IS TAKEN FOR THEIR ACCURACY.

Client	Job Title PROPOSED LOFT EXTENSION AND OUTBUILDING AT: 17 LEAMINGTON PLACE, UB4 8QZ	Scale 1:100
Drawing Title OUTBUILDING		Date FEBRUARY 2024
		Drawing No. 17/LP/05L