


NORTH HYDE ROAD

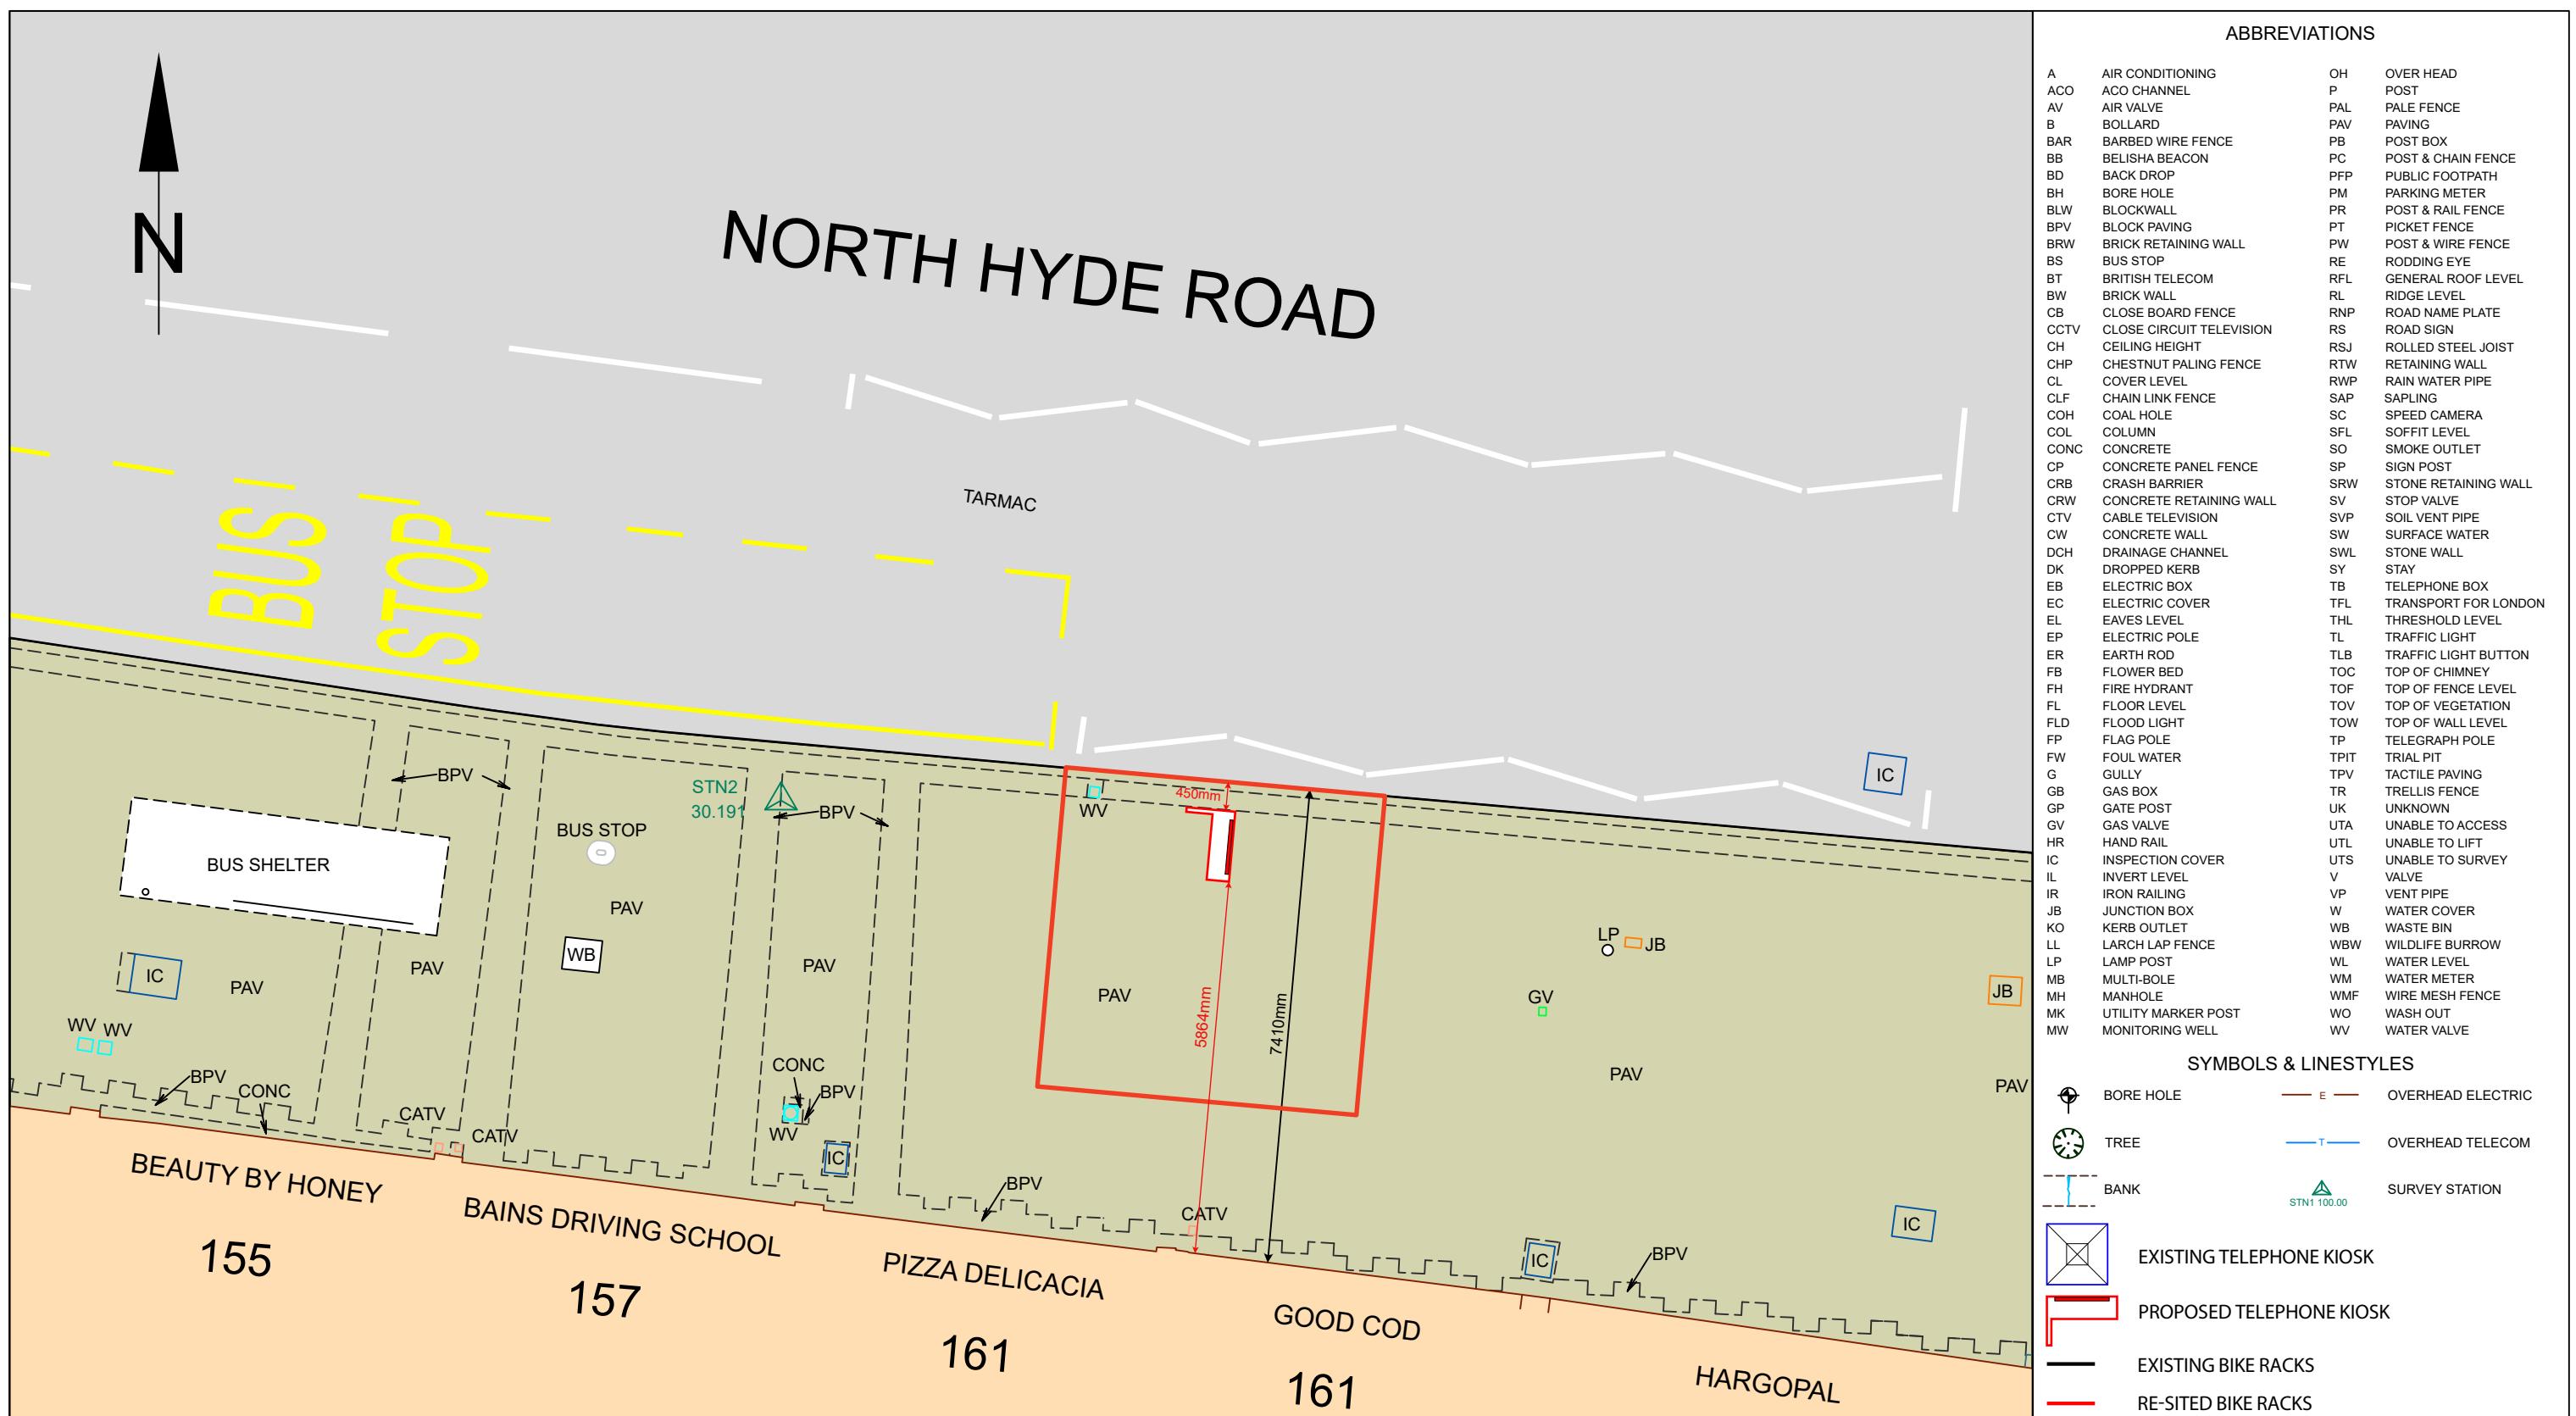

GENERAL NOTES ANY ERRORS OR DISCREPANCIES FOUND ON THIS DRAWING SHOULD BE REPORTED TO SCOPE SURVEYS LTD IMMEDIATELY. © SCOPE SURVEYS LTD HOLD THE COPYRIGHT TO ALL INFORMATION PROVIDED IN THIS DRAWING. WRITTEN CONSENT MUST BE OBTAINED PRIOR TO COPYING OR USING THE DATA FOR ANY PURPOSE OTHER THAN ORIGINALLY INTENDED. DO NOT SCALE FROM THIS DRAWING.	REVISION:	SITE ADDRESS NWP KIOSK OS 161 NORTH HYDE ROAD, HAYES UB3 4NS	DRAWING NUMBER PY4419-043-002
	LEVELS RELATED TO: ORDNANCE SURVEY LEVEL DATUM OSGM15GB VIA GNSS SMARTNET	APPLICANT NEW WORLD PAYPHONES	REVISION -
	DRAWING TITLE SITE PLAN	SCALE 1:100	SCOPE SURVEYS LAND & MEASURED BUILDING SURVEYORS T: 0208 771 3477 E: INFO@SCOPESURVEYS.CO.UK W: WWW.SCOPESURVEYS.CO.UK
	DATE 23/10/2023	PAPER SIZE A3	OFFICE 2 20 BEARDELL STREET LONDON SE19 1TP
	Scale: 1:100@A3	0m 1m 2m 3m 4m 5m 6m	

ABBREVIATIONS

A	AIR CONDITIONING	OH	OVER HEAD
ACO	ACO CHANNEL	P	POST
AV	AIR VALVE	PAL	PALE FENCE
B	BOLLARD	PAV	PAVING
BAR	BARBED WIRE FENCE	PC	POST & CHAIN FENCE
BB	BELISHA BEACON	PFP	PUBLIC FOOTPATH
BD	BACK DROP	PM	PARKING METER
BH	BORE HOLE	PR	POST & RAIL FENCE
BLW	BLOCKWALL	PT	PICKET FENCE
BPV	BLOCK PAVING	PW	POST & WIRE FENCE
BRW	BRICK RETAINING WALL	RE	RODDING EYE
BS	BUS STOP	RFL	GENERAL ROOF LEVEL
BT	BRITISH TELECOM	RL	RIDGE LEVEL
BW	BRICK WALL	RNP	ROAD NAME PLATE
CB	CLOSE BOARD FENCE	RS	ROAD SIGN
CCTV	CLOSE CIRCUIT TELEVISION	RSJ	ROLLED STEEL JOIST
CH	CEILING HEIGHT	RTW	RETAINING WALL
CHP	CHESTNUT PALING FENCE	RWP	RAIN WATER PIPE
CL	COVER LEVEL	SAP	SAPLING
CLF	CHAIN LINK FENCE	SC	SPEED CAMERA
COH	COAL HOLE	SFL	SOFFIT LEVEL
COL	COLUMN	SO	SMOKE OUTLET
CONC	CONCRETE	SP	SIGN POST
CP	CONCRETE PANEL FENCE	SRW	STONE RETAINING WALL
CRB	CRASH BARRIER	SV	STOP VALVE
CRW	CONCRETE RETAINING WALL	SVP	SOIL VENT PIPE
CTV	CABLE TELEVISION	SW	SURFACE WATER
CW	CONCRETE WALL	SWL	STONE WALL
DCH	DRAINAGE CHANNEL	SY	STAY
DK	DROPPED KERB	TB	TELEPHONE BOX
EB	ELECTRIC BOX	TFL	TRANSPORT FOR LONDON
EC	ELECTRIC COVER	THL	THRESHOLD LEVEL
EL	EAVES LEVEL	TL	TRAFFIC LIGHT
EP	ELECTRIC POLE	TLB	TRAFFIC LIGHT BUTTON
ER	EARTH ROD	TOC	TOP OF CHIMNEY
FB	FLOWER BED	TOF	TOP OF FENCE LEVEL
FH	FIRE HYDRANT	TOV	TOP OF VEGETATION
FL	FLOOR LEVEL	TOW	TOP OF WALL LEVEL
FLD	FLOOD LIGHT	TP	TELEGRAPH POLE
FP	FLAG POLE	TPIT	TRAIL PIT
FW	FOUL WATER	TPV	TACTILE PAVING
G	GULLY	TR	TRELLIS FENCE
GB	GAS BOX	UK	UNKNOWN
GP	GATE POST	UTA	UNABLE TO ACCESS
GV	GAS VALVE	UTL	UNABLE TO LIFT
HR	HAND RAIL	UTS	UNABLE TO SURVEY
IC	INSPECTION COVER	V	VALVE
IL	INVERT LEVEL	VP	VENT PIPE
IR	IRON RAILING	W	WATER COVER
JB	JUNCTION BOX	WB	WASTE BIN
KO	KERB OUTLET	WBW	WILDLIFE BURROW
LL	LARCH LAP FENCE	WL	WATER LEVEL
LP	LAMP POST	WM	WATER METER
MB	MULTI-BOLE	WMF	WIRE MESH FENCE
MH	MANHOLE	WO	WASH OUT
MK	UTILITY MARKER POST	WV	WATER VALVE
MW	MONITORING WELL		

SYMBOLS & LINESTYLES	
BORE HOLE	OVERHEAD ELECTRIC
TREE	OVERHEAD TELECOM
BANK	SURVEY STATION
EXISTING TELEPHONE KIOSK	STN1 100.00
PROPOSED TELEPHONE KIOSK	
EXISTING BIKE RACKS	
RE-SITED BIKE RACKS	

SCOPE SURVEYS LAND & MEASURED BUILDING SURVEYORS T: 0208 771 3477 E: INFO@SCOPESURVEYS.CO.UK W: WWW.SCOPESURVEYS.CO.UK
Scale: 1:100@A3 0m 1m 2m 3m 4m 5m 6m