




Existing Front Elevation 1:100

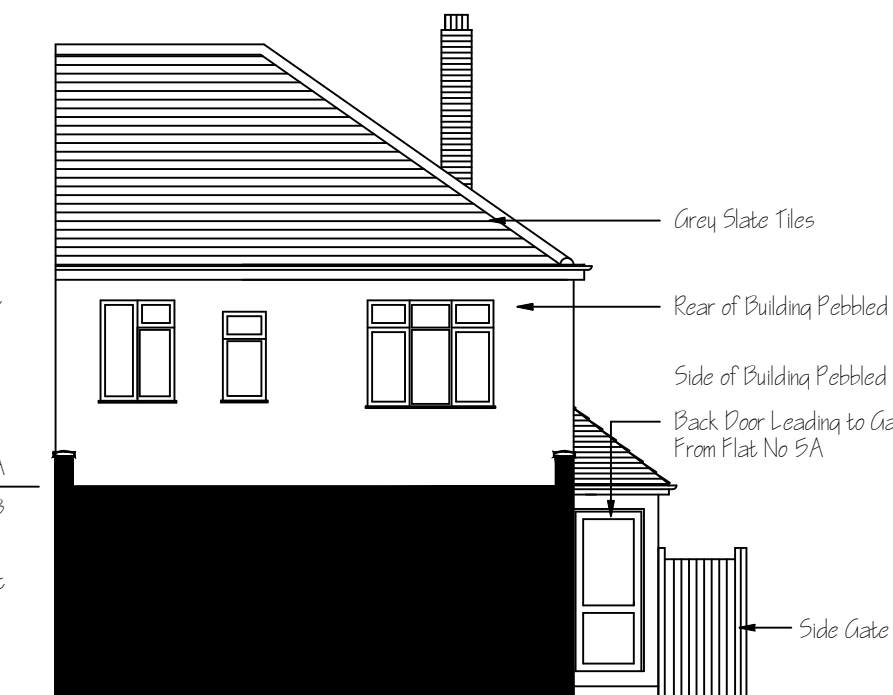


Existing Rear Elevation 1:100

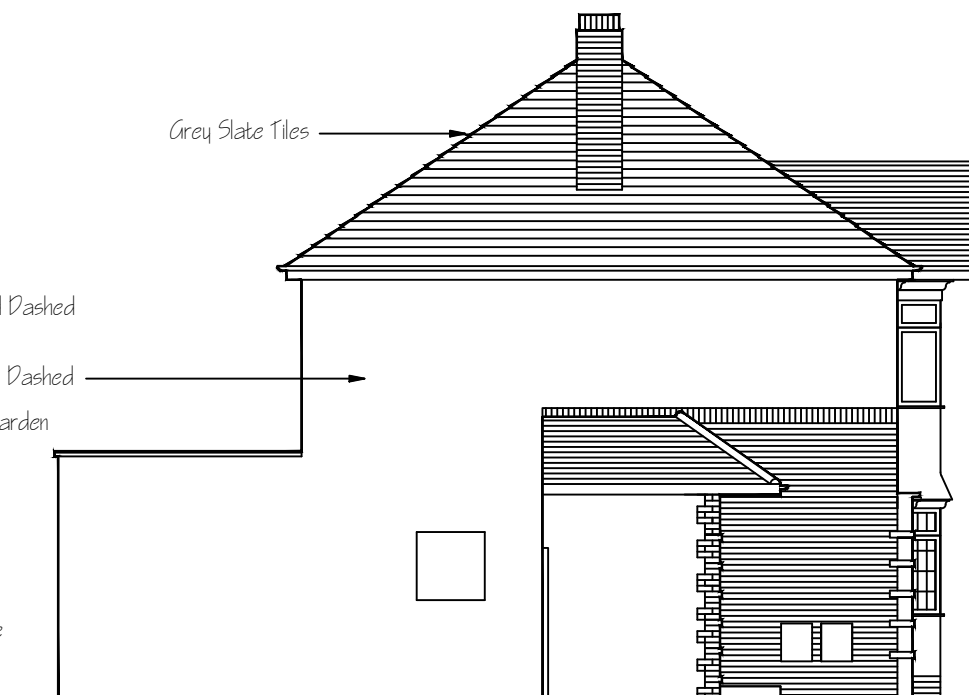


Existing Side Elevation 1:100

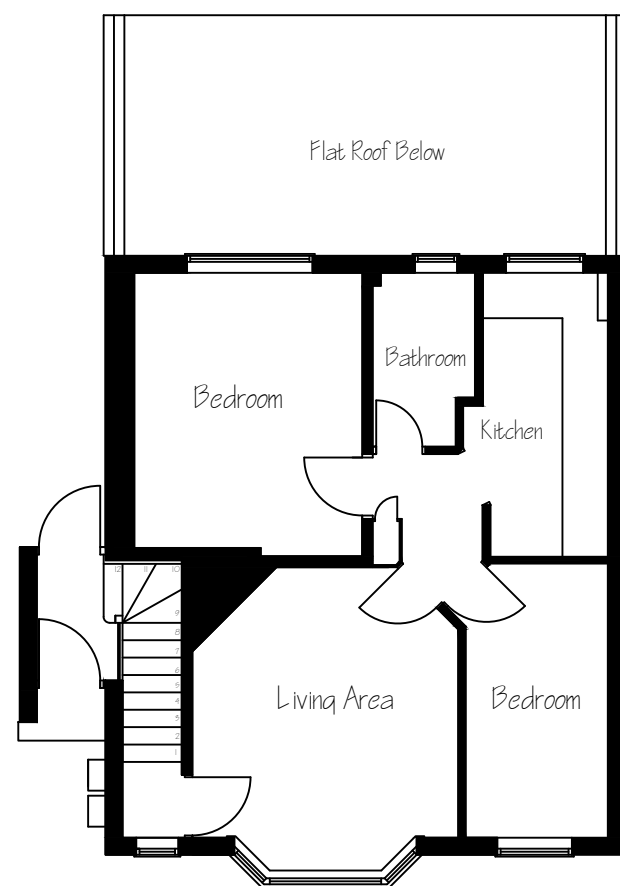


Existing Plan Showing Typical View of First Floor 1:100

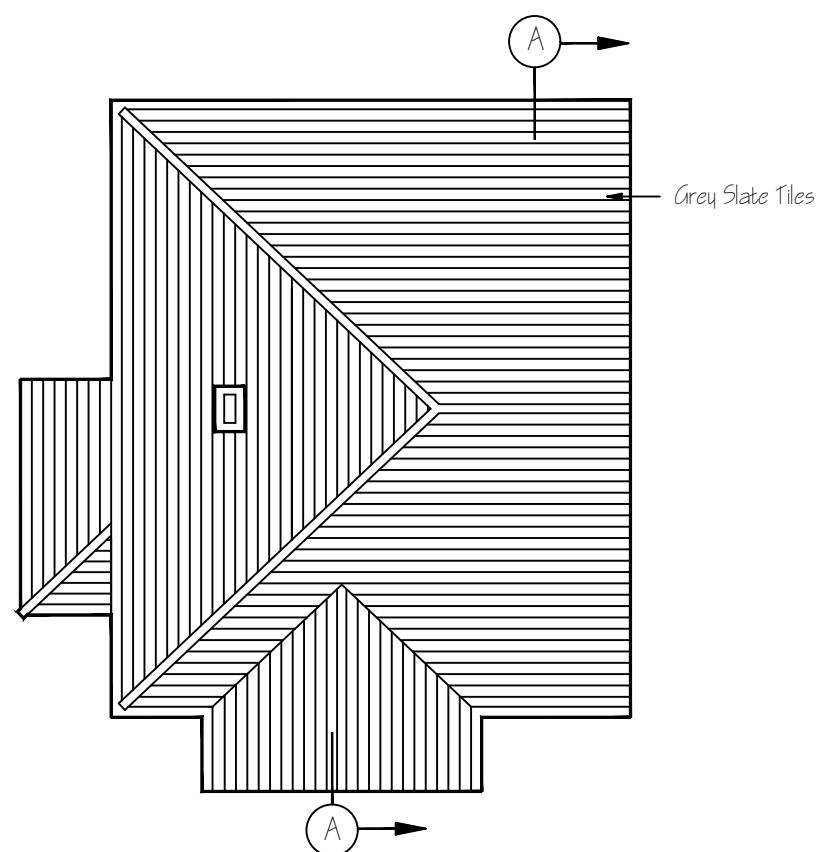

Existing Roof Plan 1:100

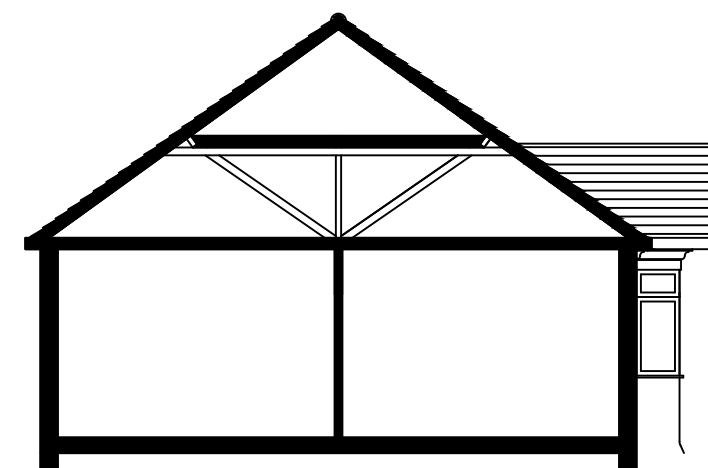

Section A - A

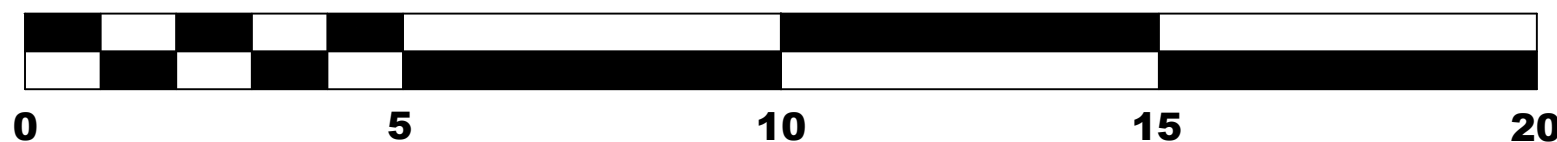

SCALE BAR 1:100

PROJECT TITLE:	5a Barnard Gardens
DRAWING:	Existing Plans and Elevations
SITE ADDRESS:	5a Barnard Gardens UB4 9ER
Eaton's Contract and Design Service 13 Westbury Place Brentford Middlesex TW8 0QG Mobile: 07494 903146 email: garryeaton97@hotmail.com	
DATE:	05/09/2023
Revision:	
DRAWN BY:	GE
SCALE:	1:100 @ A5