





Proposed Front Elevation 1:100




Proposed Rear Elevation 1:100

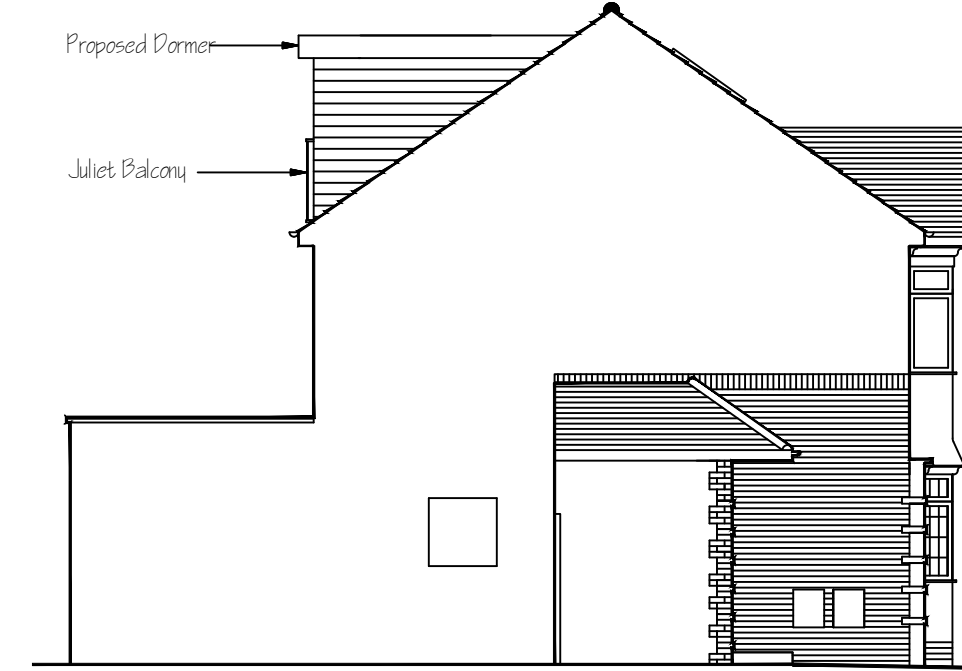


Proposed Side Elevation 1:100

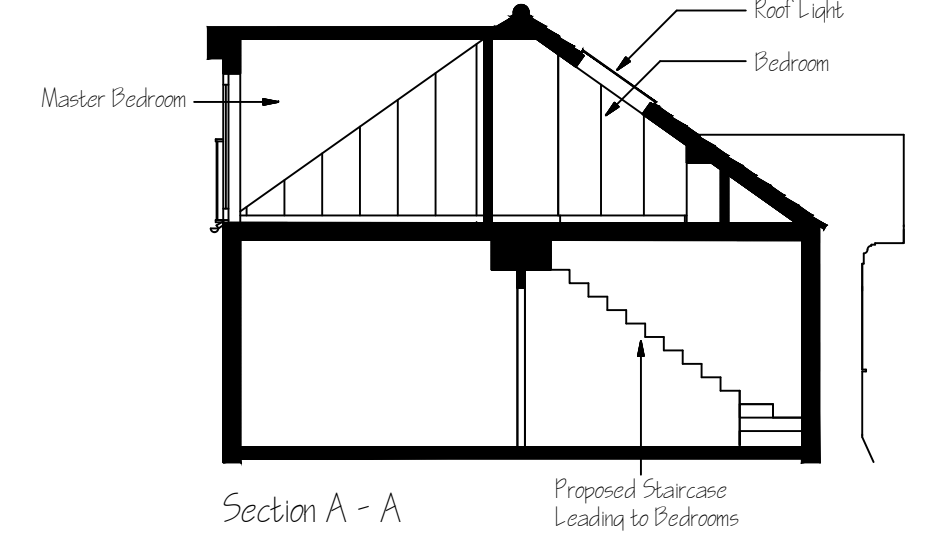


Section A - A

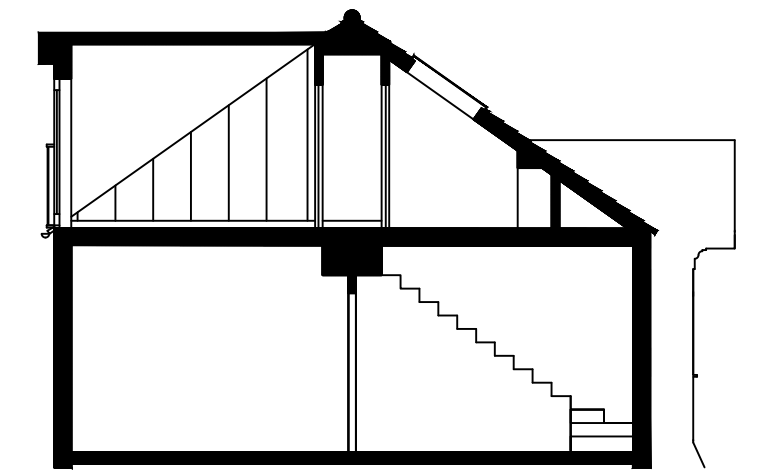


Section B - B

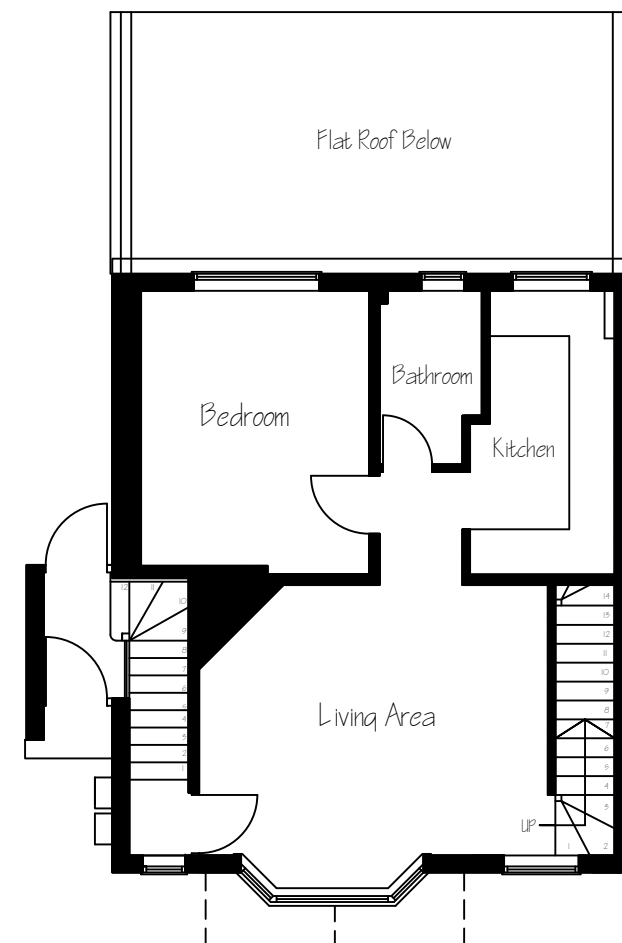


Proposed First Floor 1:100

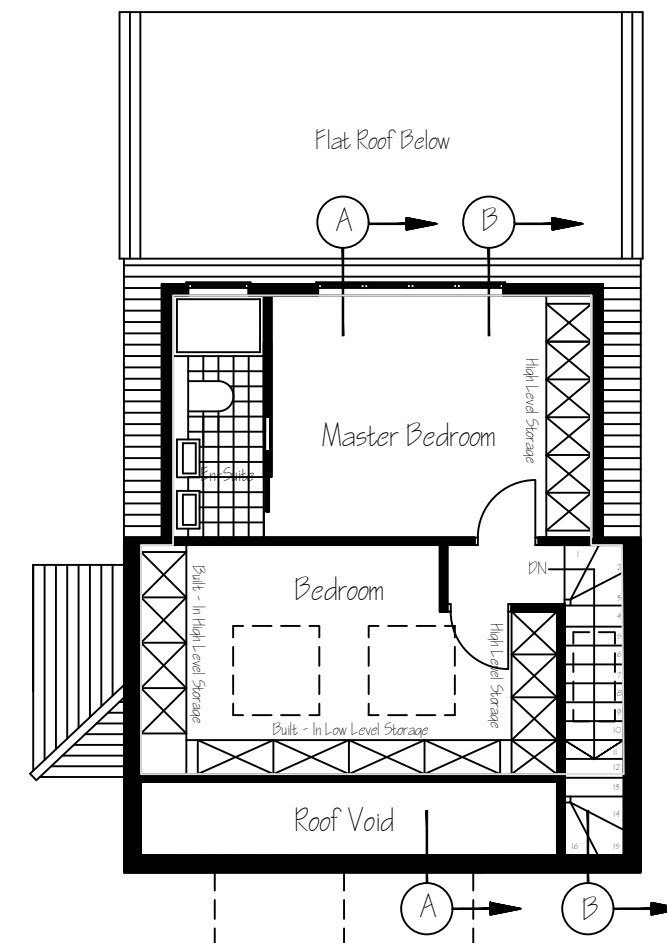

Proposed Loft Plan 1:100

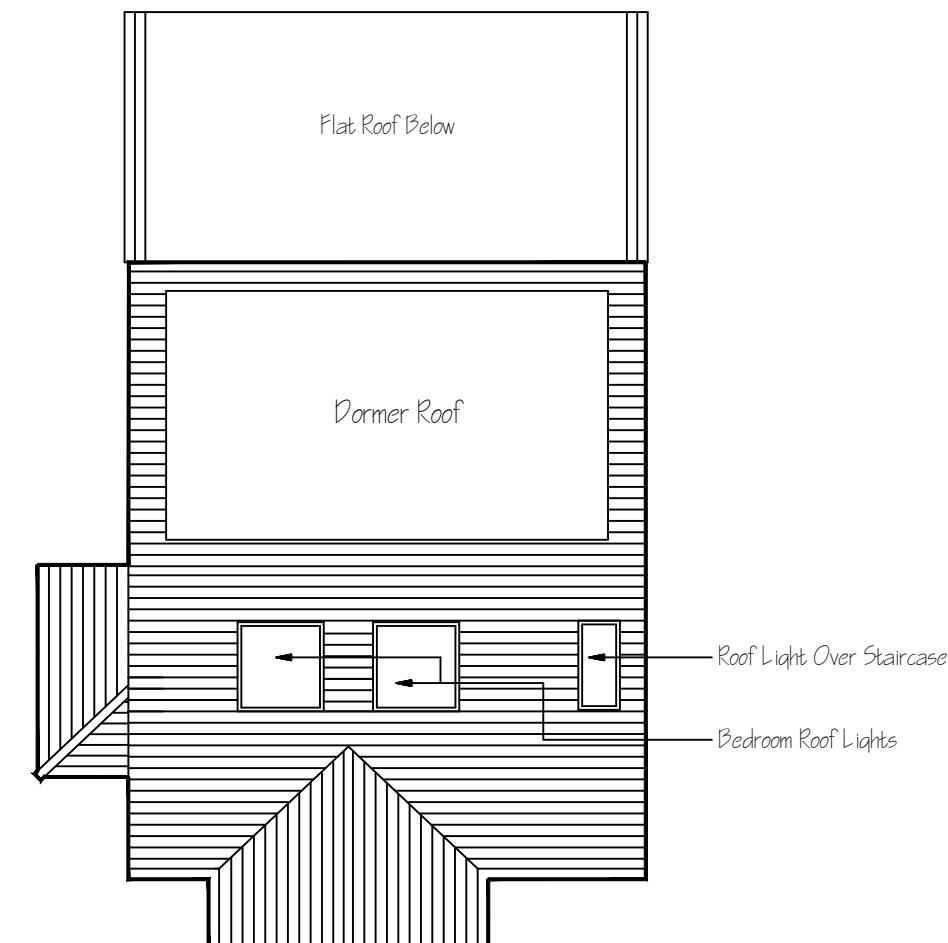

Proposed Roof Plan 1:100

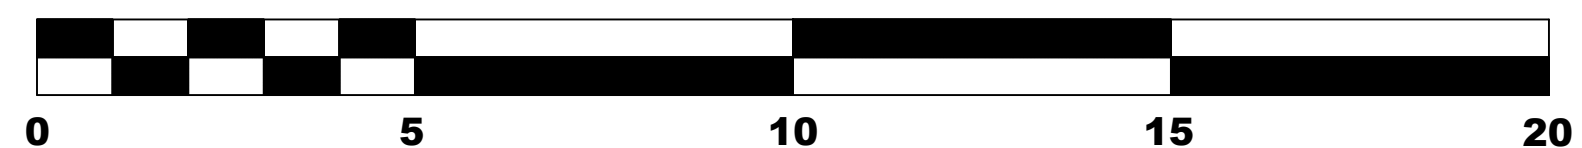

SCALE BAR 1:100

PROJECT TITLE:
5a Barnard Gardens

DRAWING:
Proposed Plans and Elevations

SITE ADDRESS:
5a Barnards Gardens
UB4 9ER

Eaton's Contract and Design Service
13 Westbury Place
Brentford
Middlesex
TW8 0QG
Mobile: 07494 903146
email: qaryeaton97@hotmail.com

DATE: 03/09/2023

Revision:

DRAWN BY: CE

SCALE: 1:100 @ A2