



PROPOSED FIRST FLOOR

 

Scale bar 1:50

 

Scale bar 1:100

Note

ALL DIMENSIONS TO BE CHECKED AND VERIFIED ON SITE BEFORE CONSTRUCTION PHASE.


DO NOT SCALE FROM THIS DRAWING.

ANY AREAS INDICATED ON THIS DRAWING ARE FOR GUIDANCE ONLY AND NO RESPONSIBILITY IS TAKEN FOR THEIR ACCURACY.

Client

Drawing Title

PROPOSED FLOOR PLANS

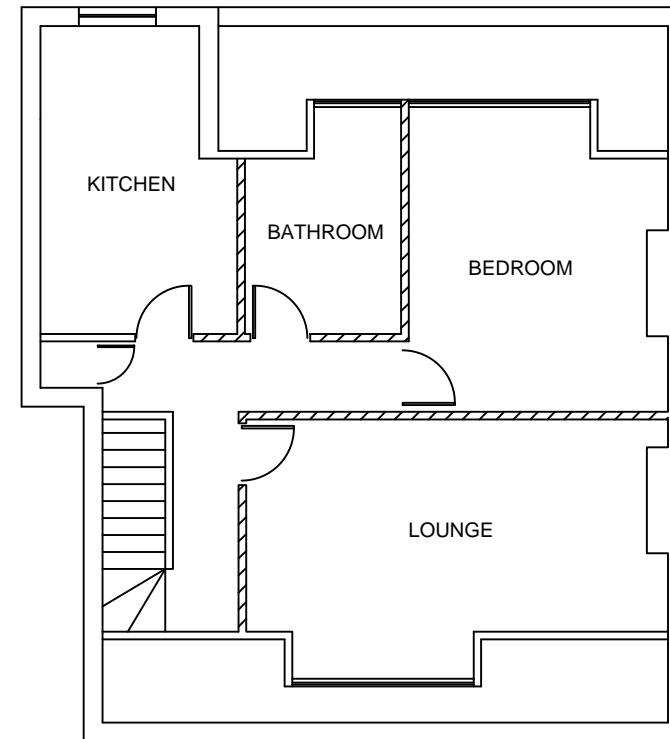

PROPOSED LOFT PLAN

Job Title
PROPOSED CONVERSION OF A 5 BEDROOM FLAT
INTO 2 FLATS, A 2 BED FLAT AND A 1 BED FLAT
AT:
179 FIELD END ROAD,
RUISLIP,
HA5 1QR

Scale 1:100

Date JUNE 2023

Drawing No.
179/FER/03