



PROPOSED FIRST FLOOR

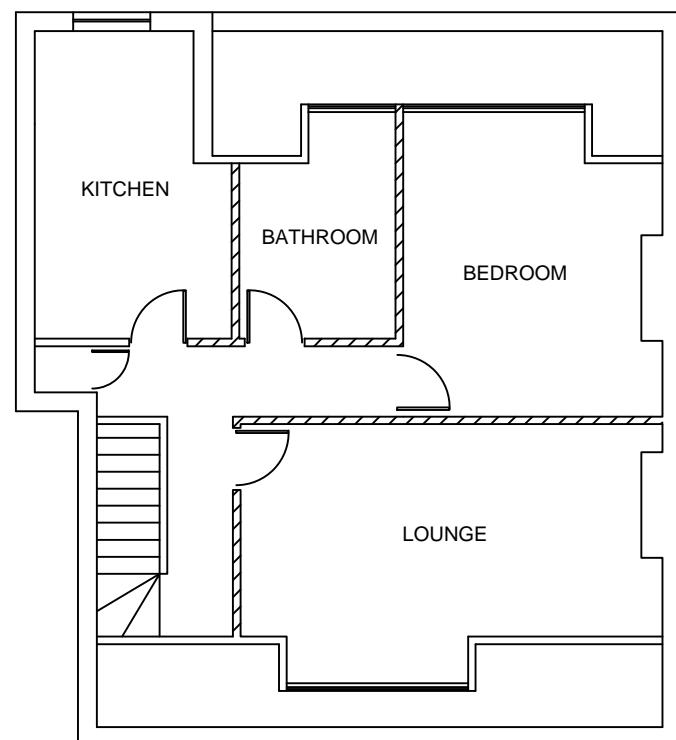

PROPOSED LOFT PLAN

 

Scale bar 1:100

Note
ALL DIMENSIONS TO BE USED AS A GUIDE AND TO BE
CHECKED AND VERIFIED ON SITE BEFORE
CONSTRUCTION PHASE.
DO NOT SCALE FROM THIS DRAWING.
ANY AREAS INDICATED ON THIS DRAWING ARE FOR
GUIDANCE ONLY AND NO RESPONSIBILITY IS TAKEN
FOR THEIR ACCURACY.

Client
Drawing Title
PROPOSED FLOOR PLANS

Job Title
PROPOSED CONVERSION OF A 5 BEDROOM
FLAT INTO 2 FLATS, A 2 BED FLAT AND A 1 BED
FLAT AT:
179 FIELD END ROAD,
RUISLIP,
HA5 1QR

Scale 1:100
Date JUNE 2023
Drawing No. 179/FER/03