





PROPOSED FRONT ELEVATION

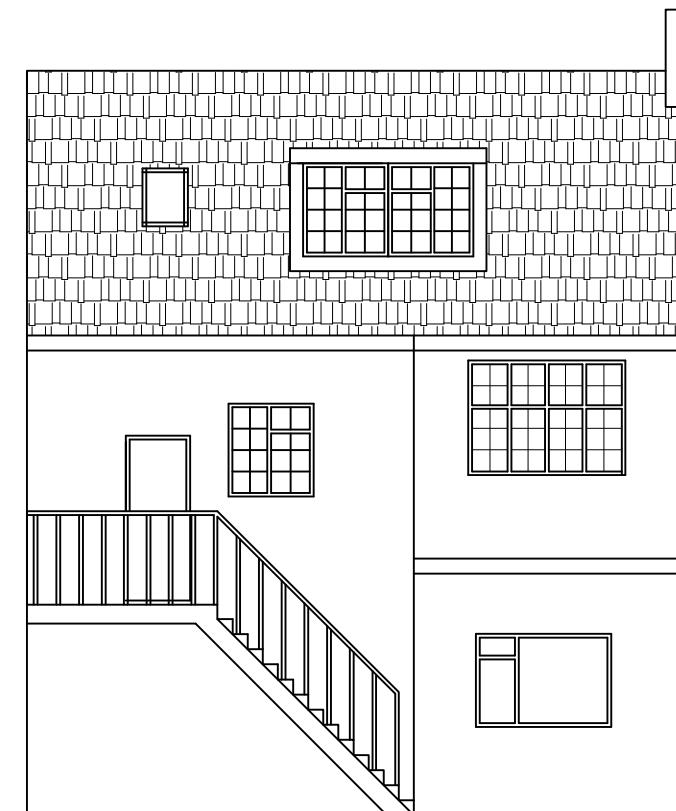


PROPOSED REAR ELEVATION




PROPOSED SIDE ELEVATION

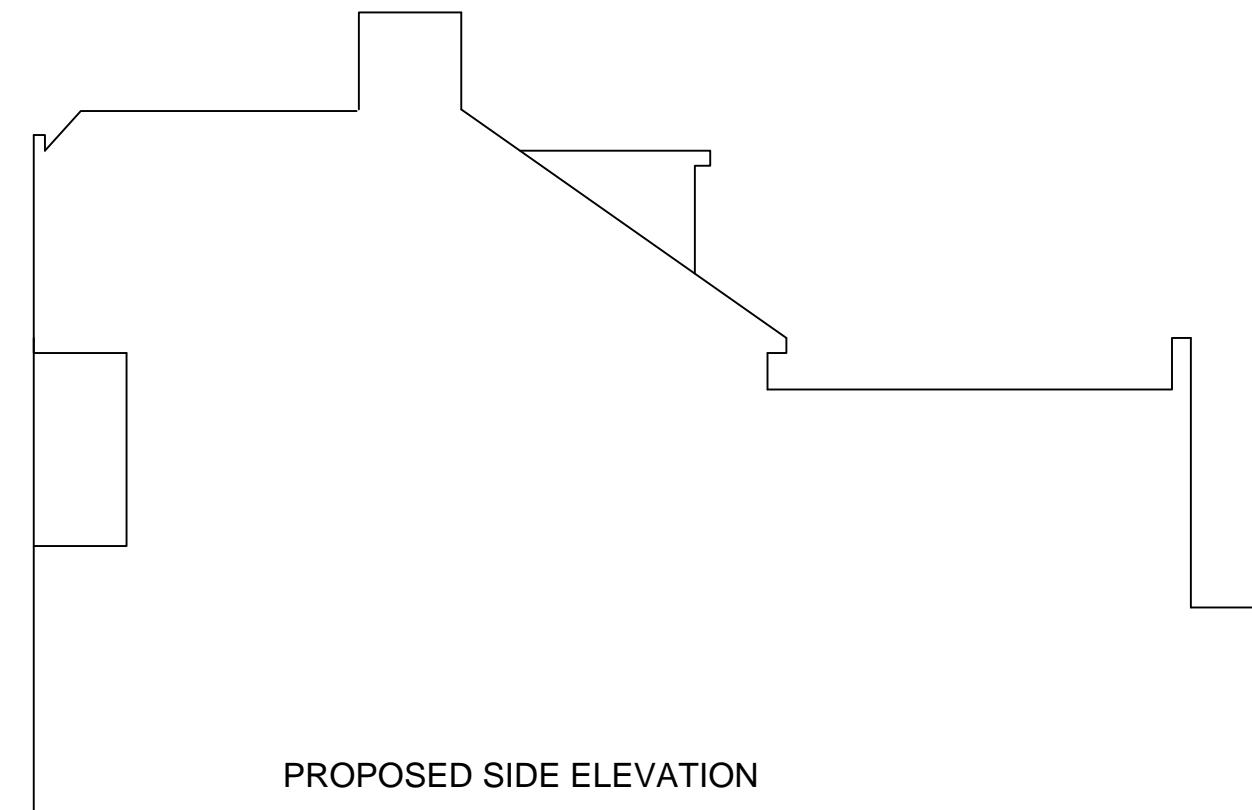

PROPOSED SIDE ELEVATION

 

Scale bar 1:50

 

Scale bar 1:100

Note

ALL DIMENSIONS TO BE CHECKED AND VERIFIED ON SITE BEFORE CONSTRUCTION PHASE.

DO NOT SCALE FROM THIS DRAWING.

ANY AREAS INDICATED ON THIS DRAWING ARE FOR GUIDANCE ONLY AND NO RESPONSIBILITY IS TAKEN FOR THEIR ACCURACY.

Client

Drawing Title

PROPOSED ELEVATIONS

Job Title

PROPOSED CONVERSION OF A 5 BEDROOM FLAT  
INTO 2 FLATS, A 2 BED FLAT AND A 1 BED FLAT  
AT:  
179 FIELD END ROAD,  
RUISLIP,  
HA5 1QR

Scale 1:100

Date JUNE 2023

Drawing No.  
179/FER/04