




EXISTING GROUND FLOOR PLAN

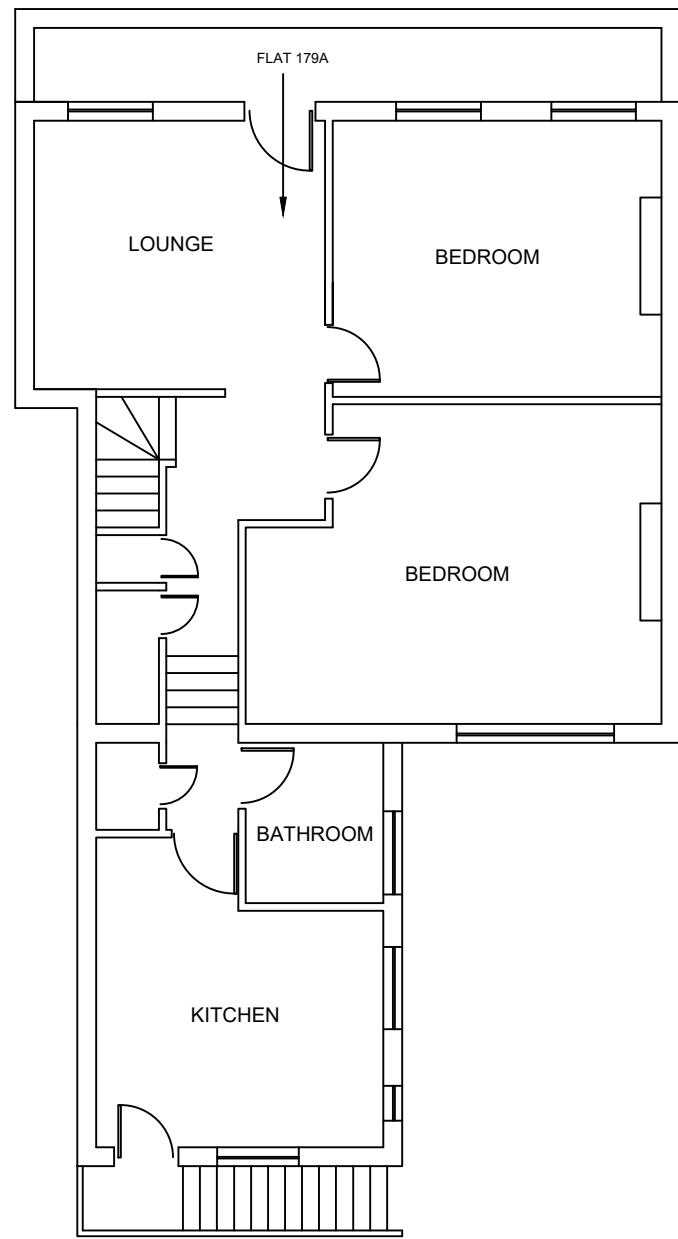

EXISTING FIRST FLOOR PLAN

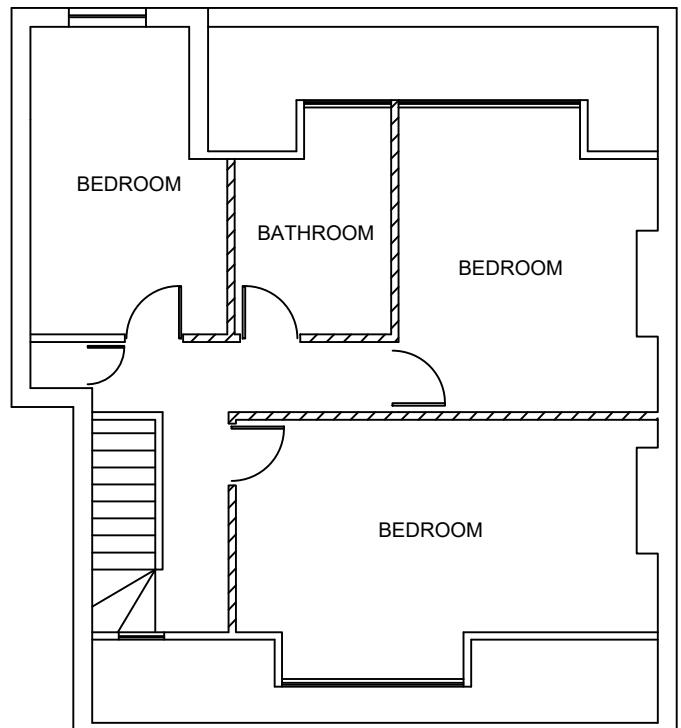

EXISTING LOFT FLOOR PLAN

 

Scale bar 1:100

Note  ALL DIMENSIONS TO BE USED AS A GUIDE AND TO BE CHECKED AND VERIFIED ON SITE BEFORE CONSTRUCTION PHASE.  DO NOT SCALE FROM THIS DRAWING.  ANY AREAS INDICATED ON THIS DRAWING ARE FOR GUIDANCE ONLY AND NO RESPONSIBILITY IS TAKEN FOR THEIR ACCURACY.	Client  Drawing Title  EXISTING FLOOR PLANS	Job Title  PROPOSED OFFICE & STORAGE FOR SHOP AT: 179 FIELD END ROAD, RUISLIP, HA5 1QR	Scale 1:100
		Date APRIL 2024	Drawing No. 179/FER/01O