



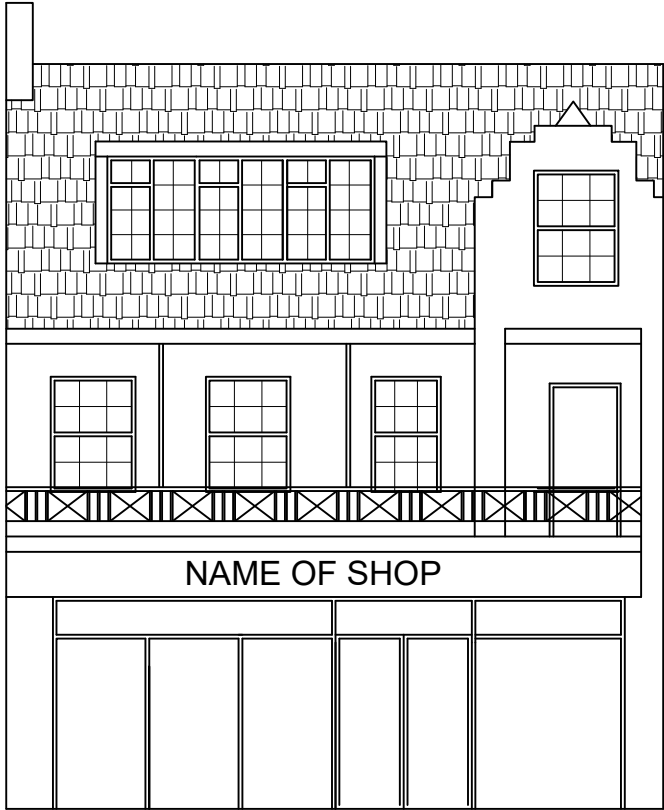


EXISTING FRONT ELEVATION

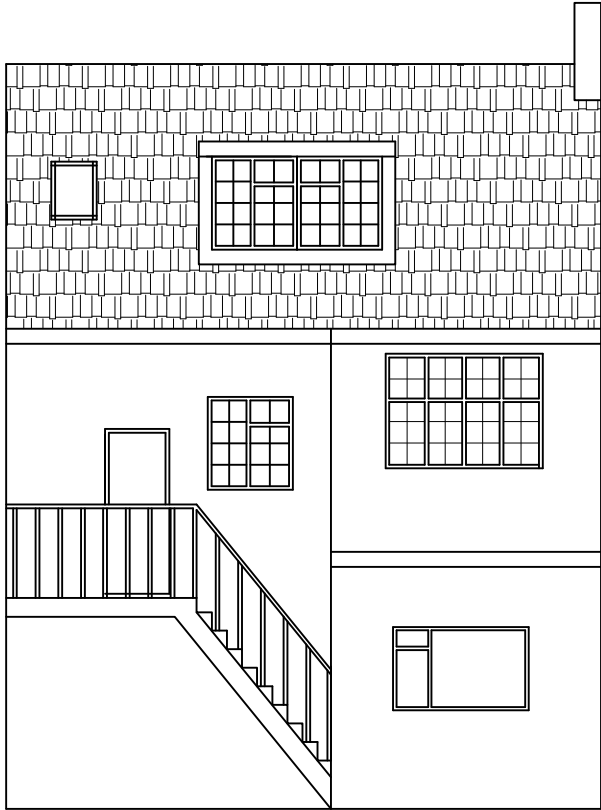


EXISTING REAR ELEVATION




EXISTING SIDE ELEVATION

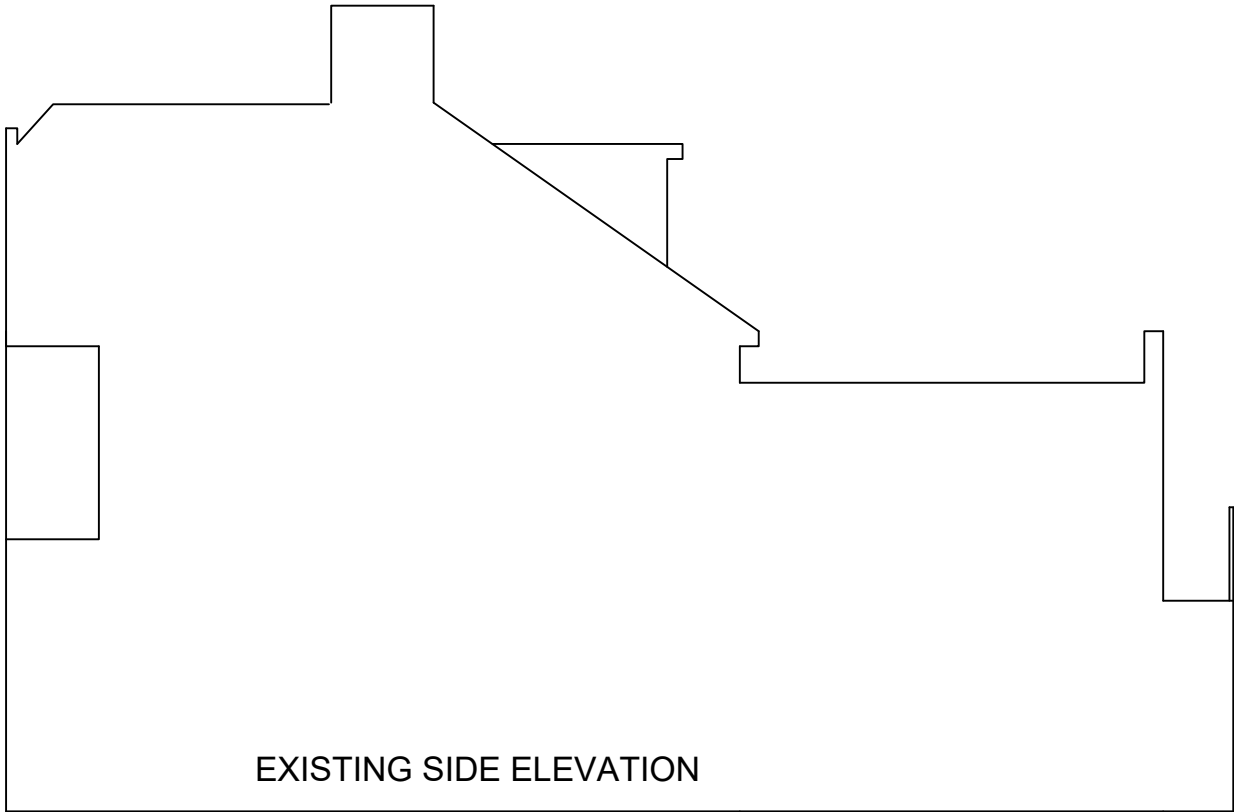

EXISTING SIDE ELEVATION

 

Scale bar 1:50

 

Scale bar 1:100

Note

ALL DIMENSIONS TO BE CHECKED AND VERIFIED ON SITE BEFORE CONSTRUCTION PHASE.

DO NOT SCALE FROM THIS DRAWING.

ANY AREAS INDICATED ON THIS DRAWING ARE FOR GUIDANCE ONLY AND NO RESPONSIBILITY IS TAKEN FOR THEIR ACCURACY.

Client

Drawing Title

EXISTING ELEVATIONS

Job Title

PROPOSED OFFICE & STORAGE FOR SHOP AT:
179 FIELD END ROAD,
RUISLIP,
HA5 1QR

Scale 1:100

Date APRIL 2024

Drawing No.
179/FER/030