


PROPOSED FRONT ELEVATION

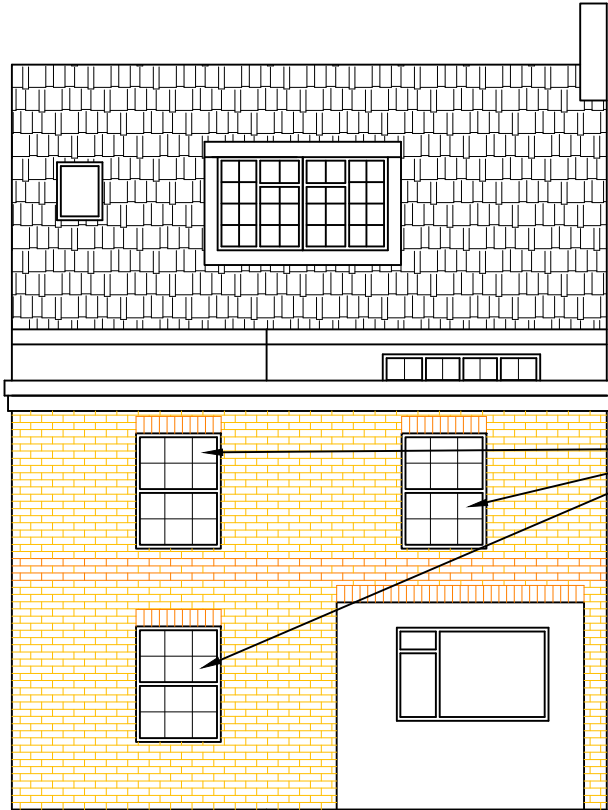

PROPOSED REAR ELEVATION

ALL PROPOSED WINDOWS ARE TO BE SET BACK WITHIN THE BRICKWORK

<div><div><div>0123</div><div>Scale bar 1:50</div></div><div><div>0123456</div><div>Scale bar 1:100</div></div></div>	<div>Note</div> <div>ALL DIMENSIONS TO BE CHECKED AND VERIFIED ON SITE BEFORE CONSTRUCTION PHASE.</div> <div>DO NOT SCALE FROM THIS DRAWING.</div> <div>ANY AREAS INDICATED ON THIS DRAWING ARE FOR GUIDANCE ONLY AND NO RESPONSIBILITY IS TAKEN FOR THEIR ACCURACY.</div>	Client	<div>Job Title</div> <div>PROPOSED OFFICE & STORAGE FOR SHOP AT: 179 FIELD END ROAD, RUISLIP, HA5 1QR</div>	Scale 1:100
		Drawing Title		Date APRIL 2024
		PROPOSED ELEVATIONS		Drawing No. 179/FER/050