






EXISTING FRONT ELEVATION
SCALE 1:100

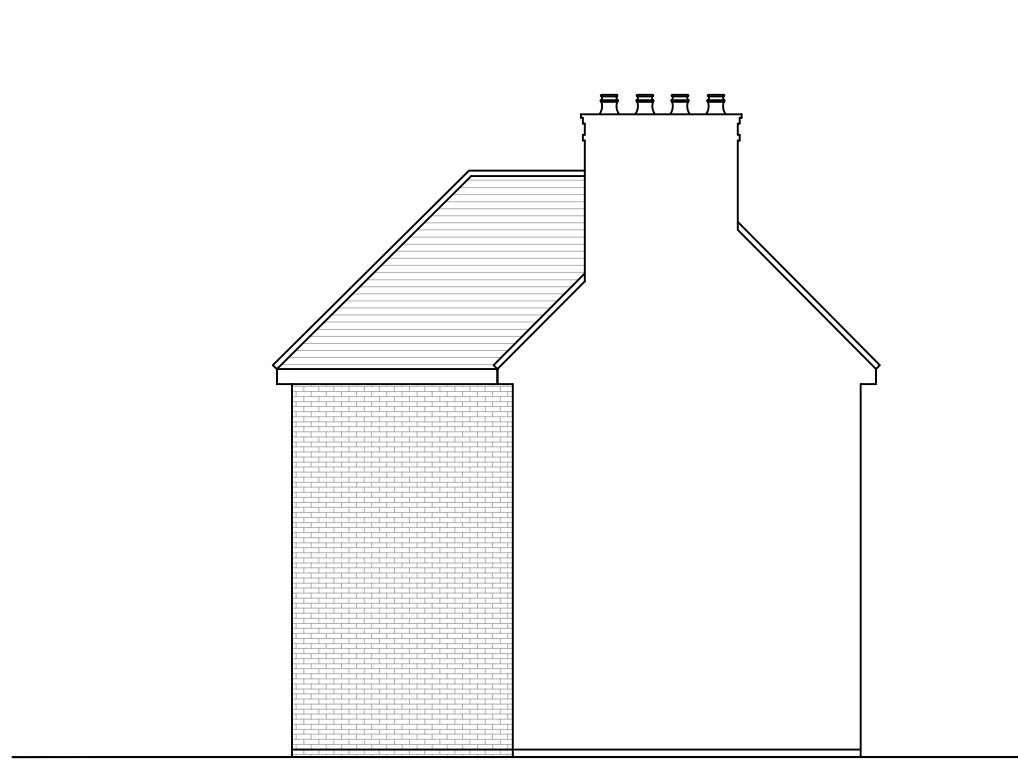

EXISTING SIDE ELEVATION
SCALE 1:100

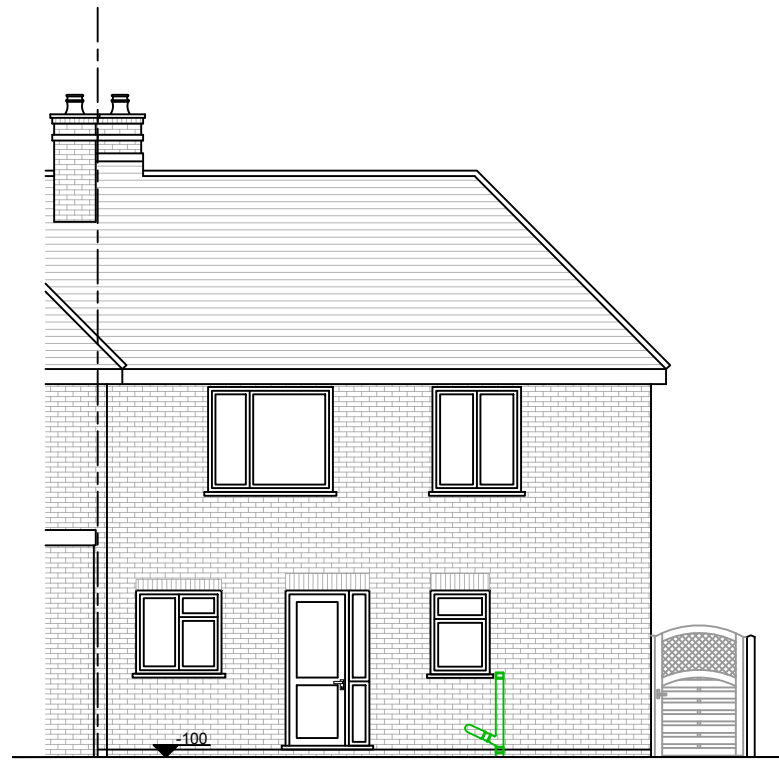


EXISTING REAR ELEVATION
SCALE 1:100

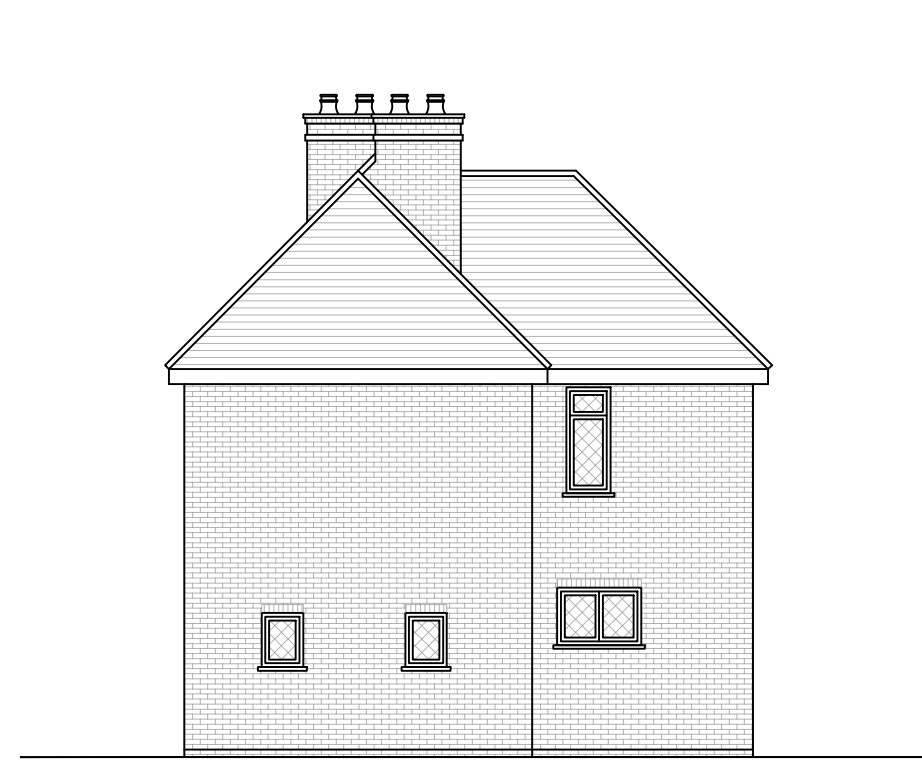

EXISTING SIDE ELEVATION
SCALE 1:100




PROPOSED FRONT ELEVATION
SCALE 1:100

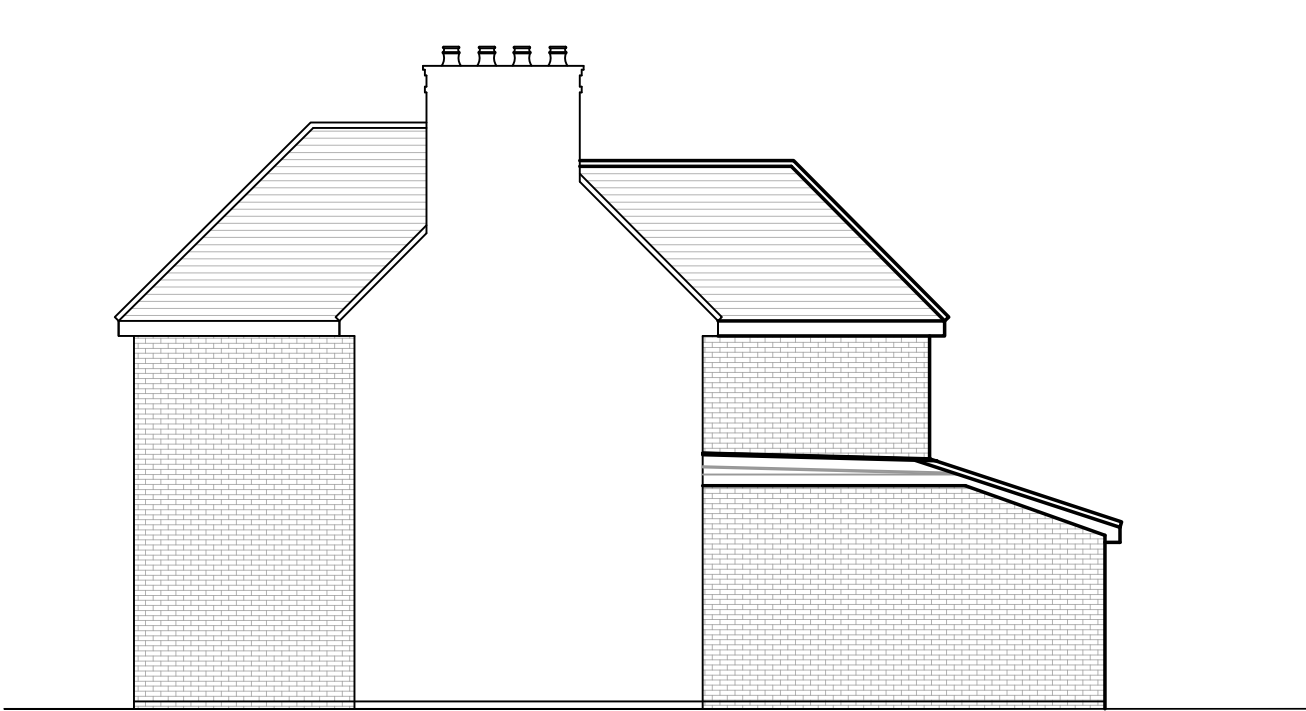


PROPOSED SIDE ELEVATION
SCALE 1:100




PROPOSED REAR ELEVATION
SCALE 1:100

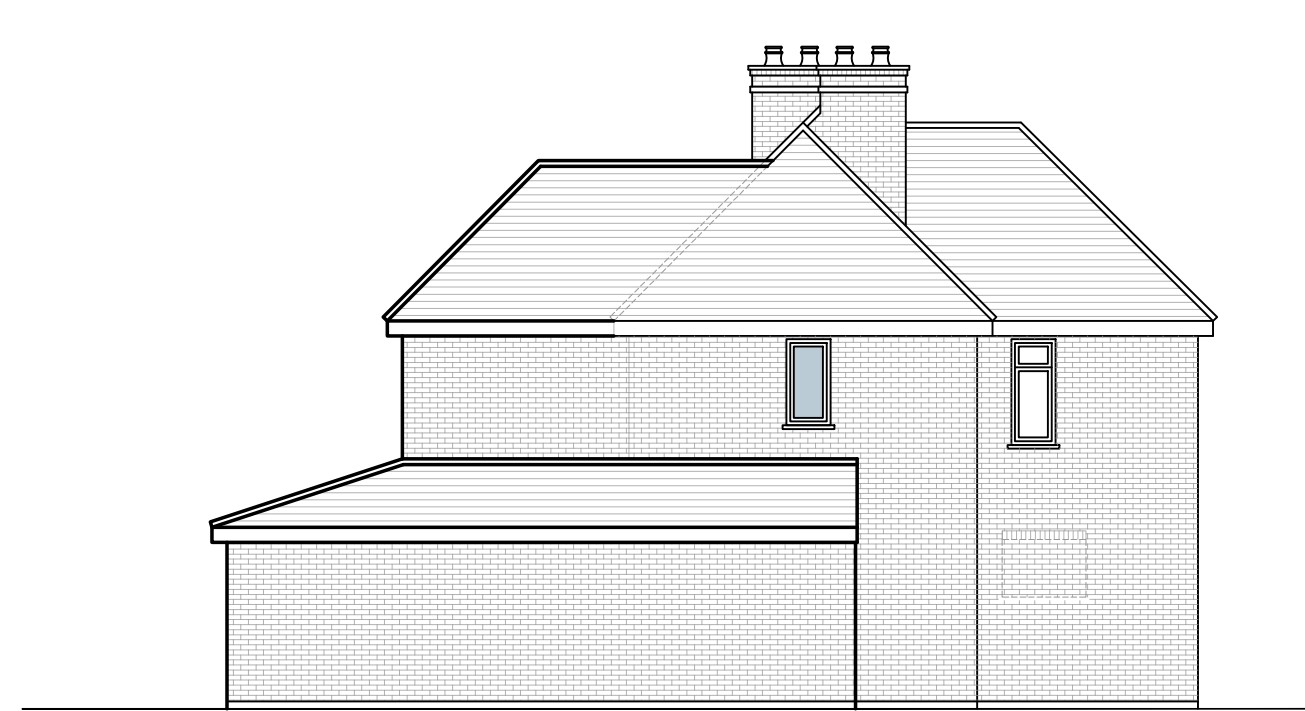


PROPOSED SIDE ELEVATION
SCALE 1:100

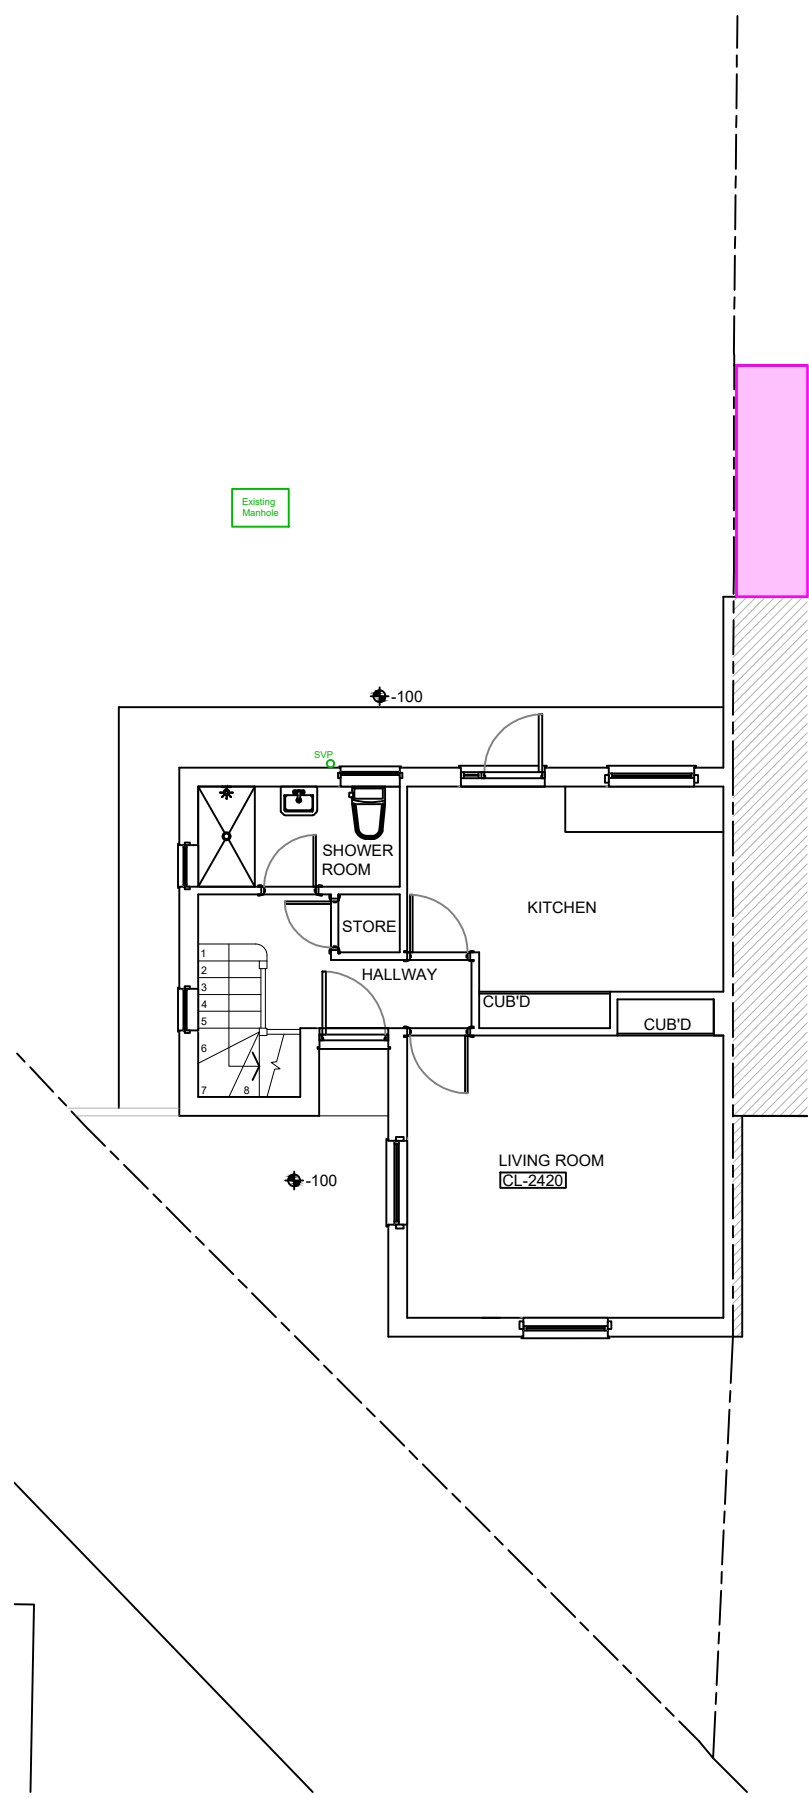


EXISTING GROUND FLOOR PLAN
SCALE 1:100

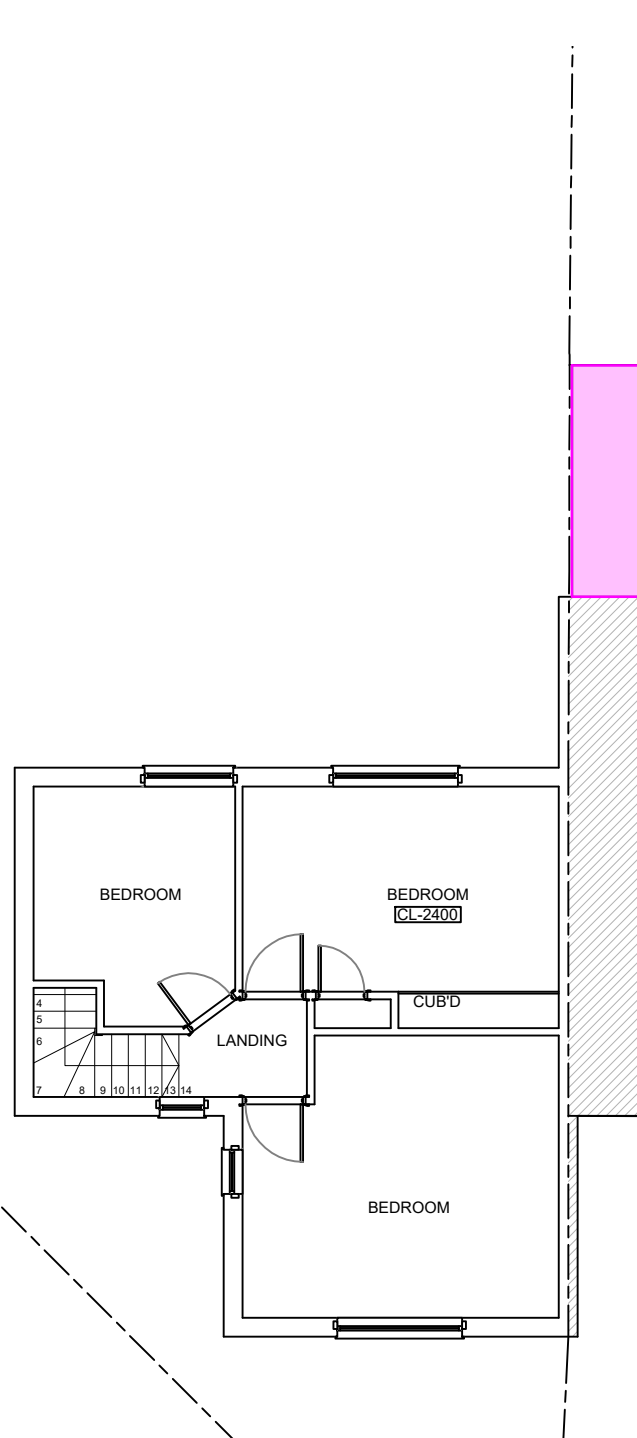


EXISTING FIRST FLOOR PLAN
SCALE 1:100

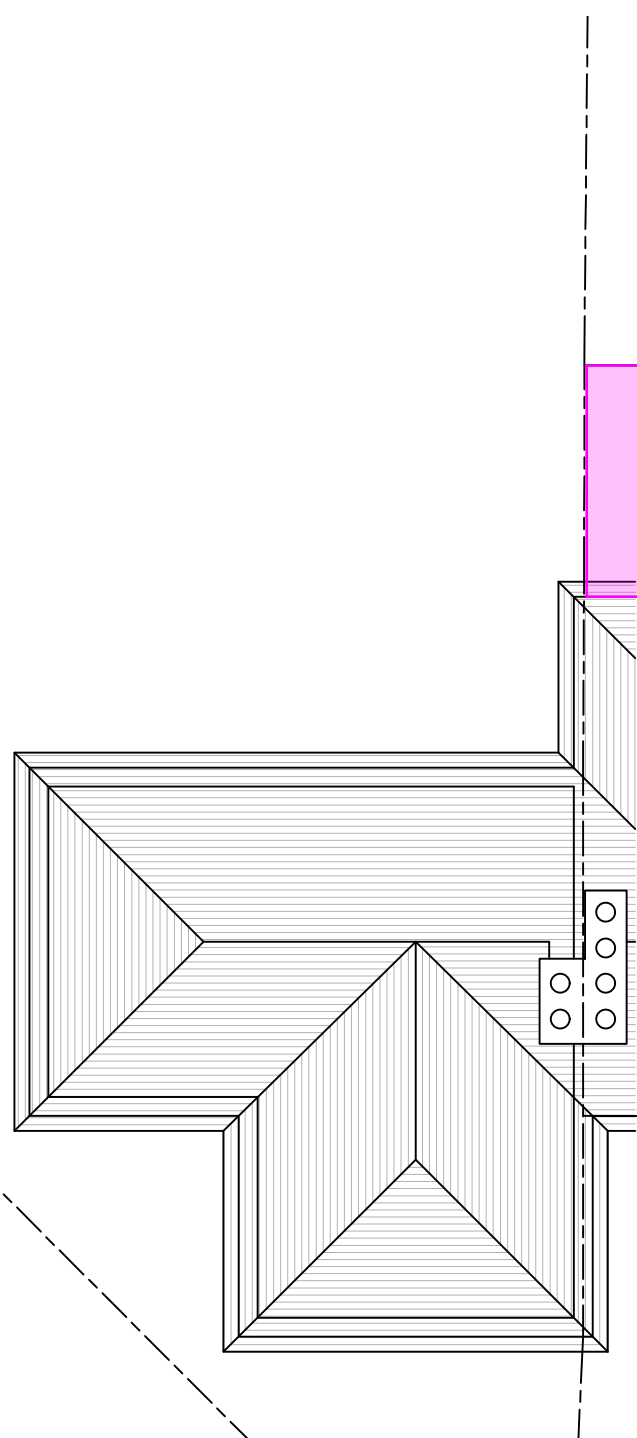


EXISTING ROOF PLAN
SCALE 1:100

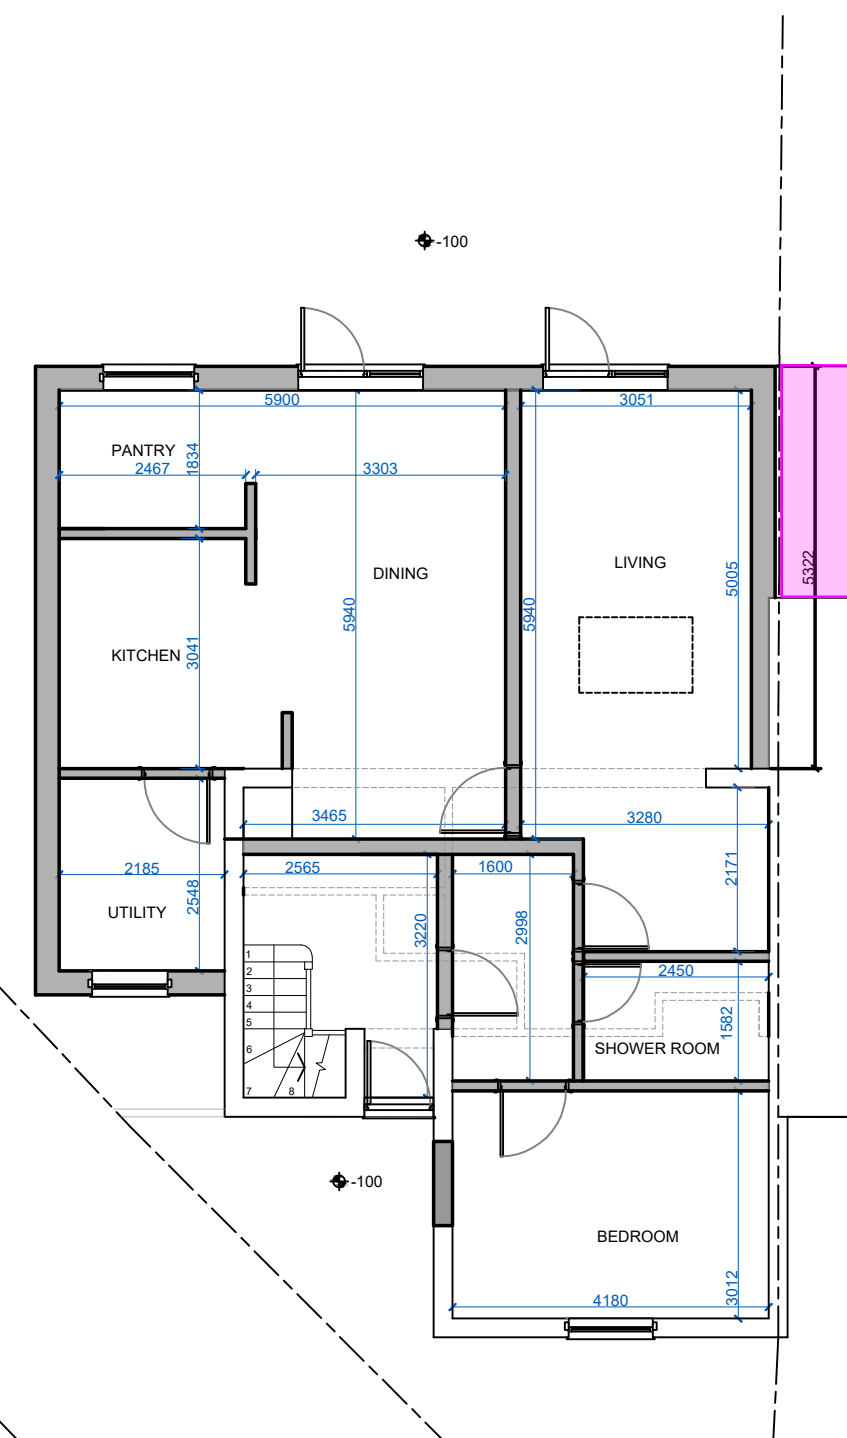

PROPOSED GROUND FLOOR PLAN
SCALE 1:100

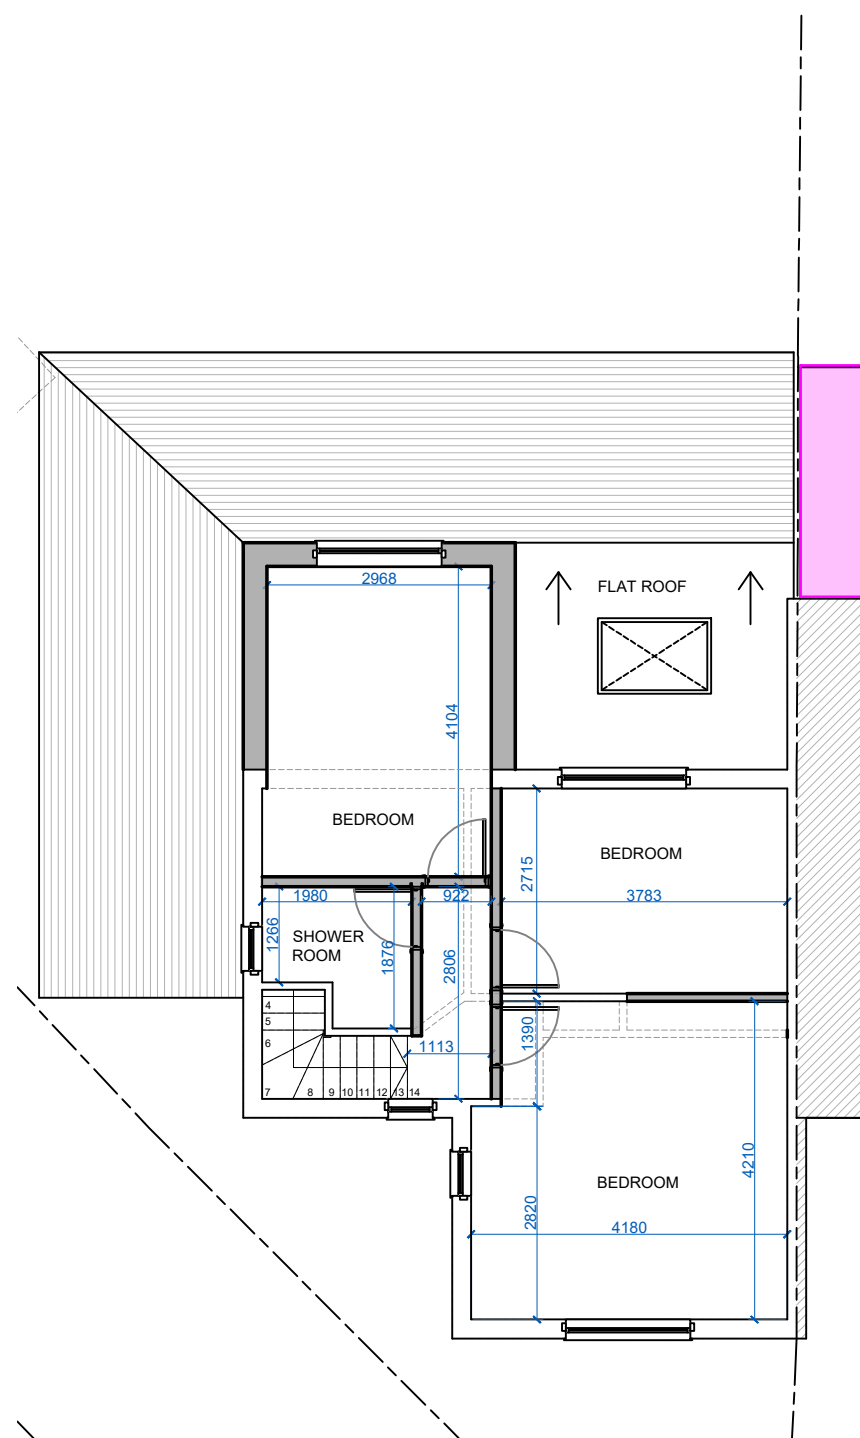


PROPOSED FIRST FLOOR PLAN
SCALE 1:100

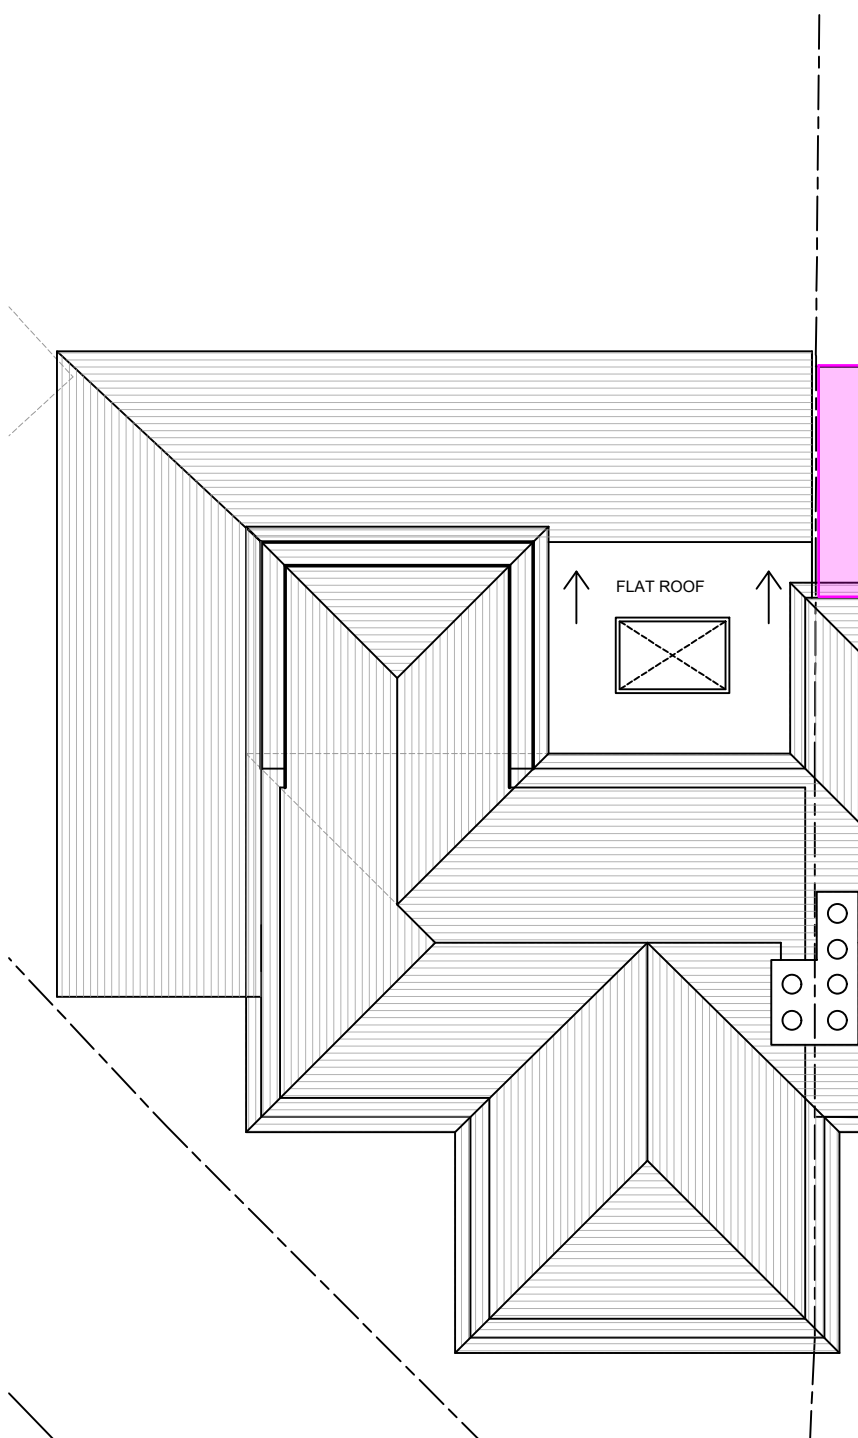

PROPOSED ROOF PLAN
SCALE 1:100

Existing Extension To Number 13

REVISIONS:

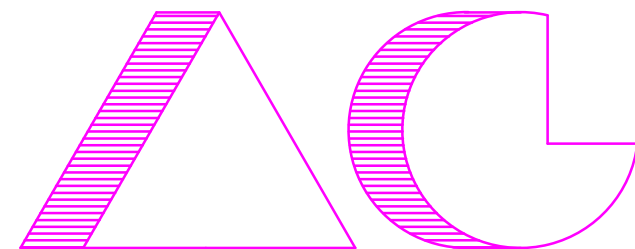

ARCHITECTS AND CHARTERED SURVEYORS

PROJECT:
14 COTEFORD CLOSE
PINNAR
MIDDXX
HA5 2JA
TITLE:
EXISTING AND PROPOSED FLOOR
PLANS AND ELEVATIONS
FOR PLANNING PURPOSES ONLY

SCALE: 1:100@A1
DATE: 06.12.23

3645 HH1