



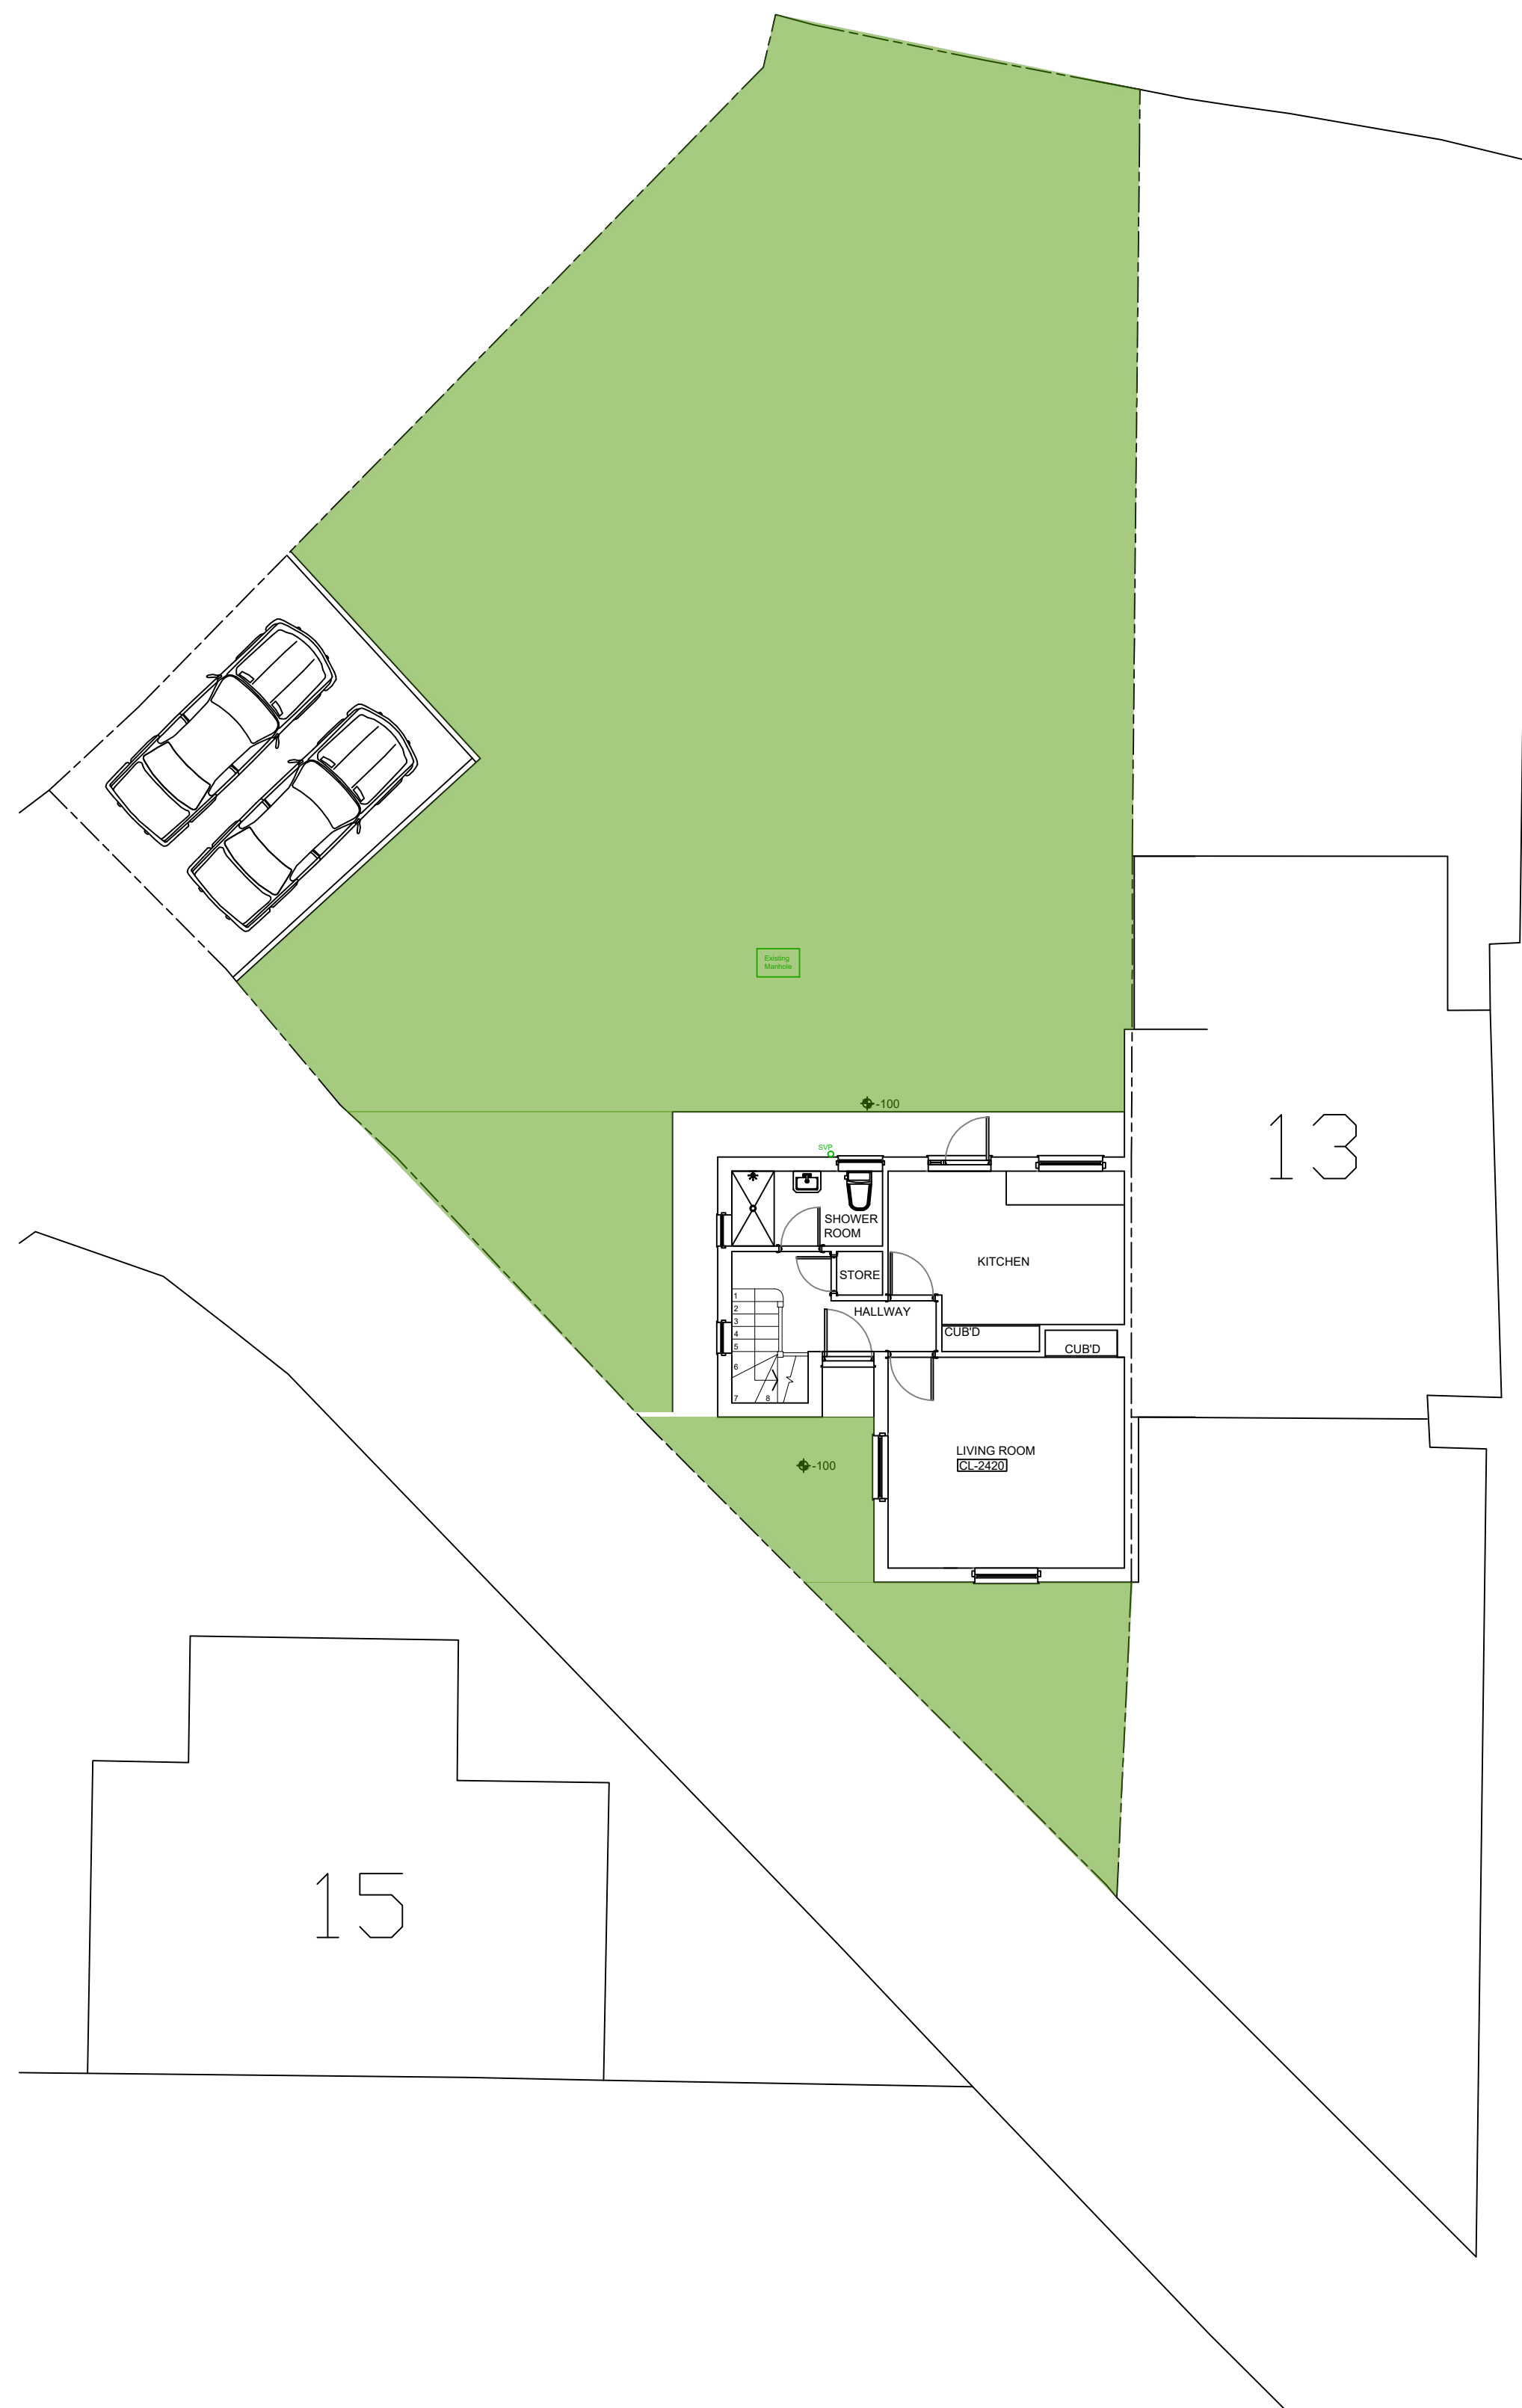

EXISTING SITE PLAN
SCALE 1:100

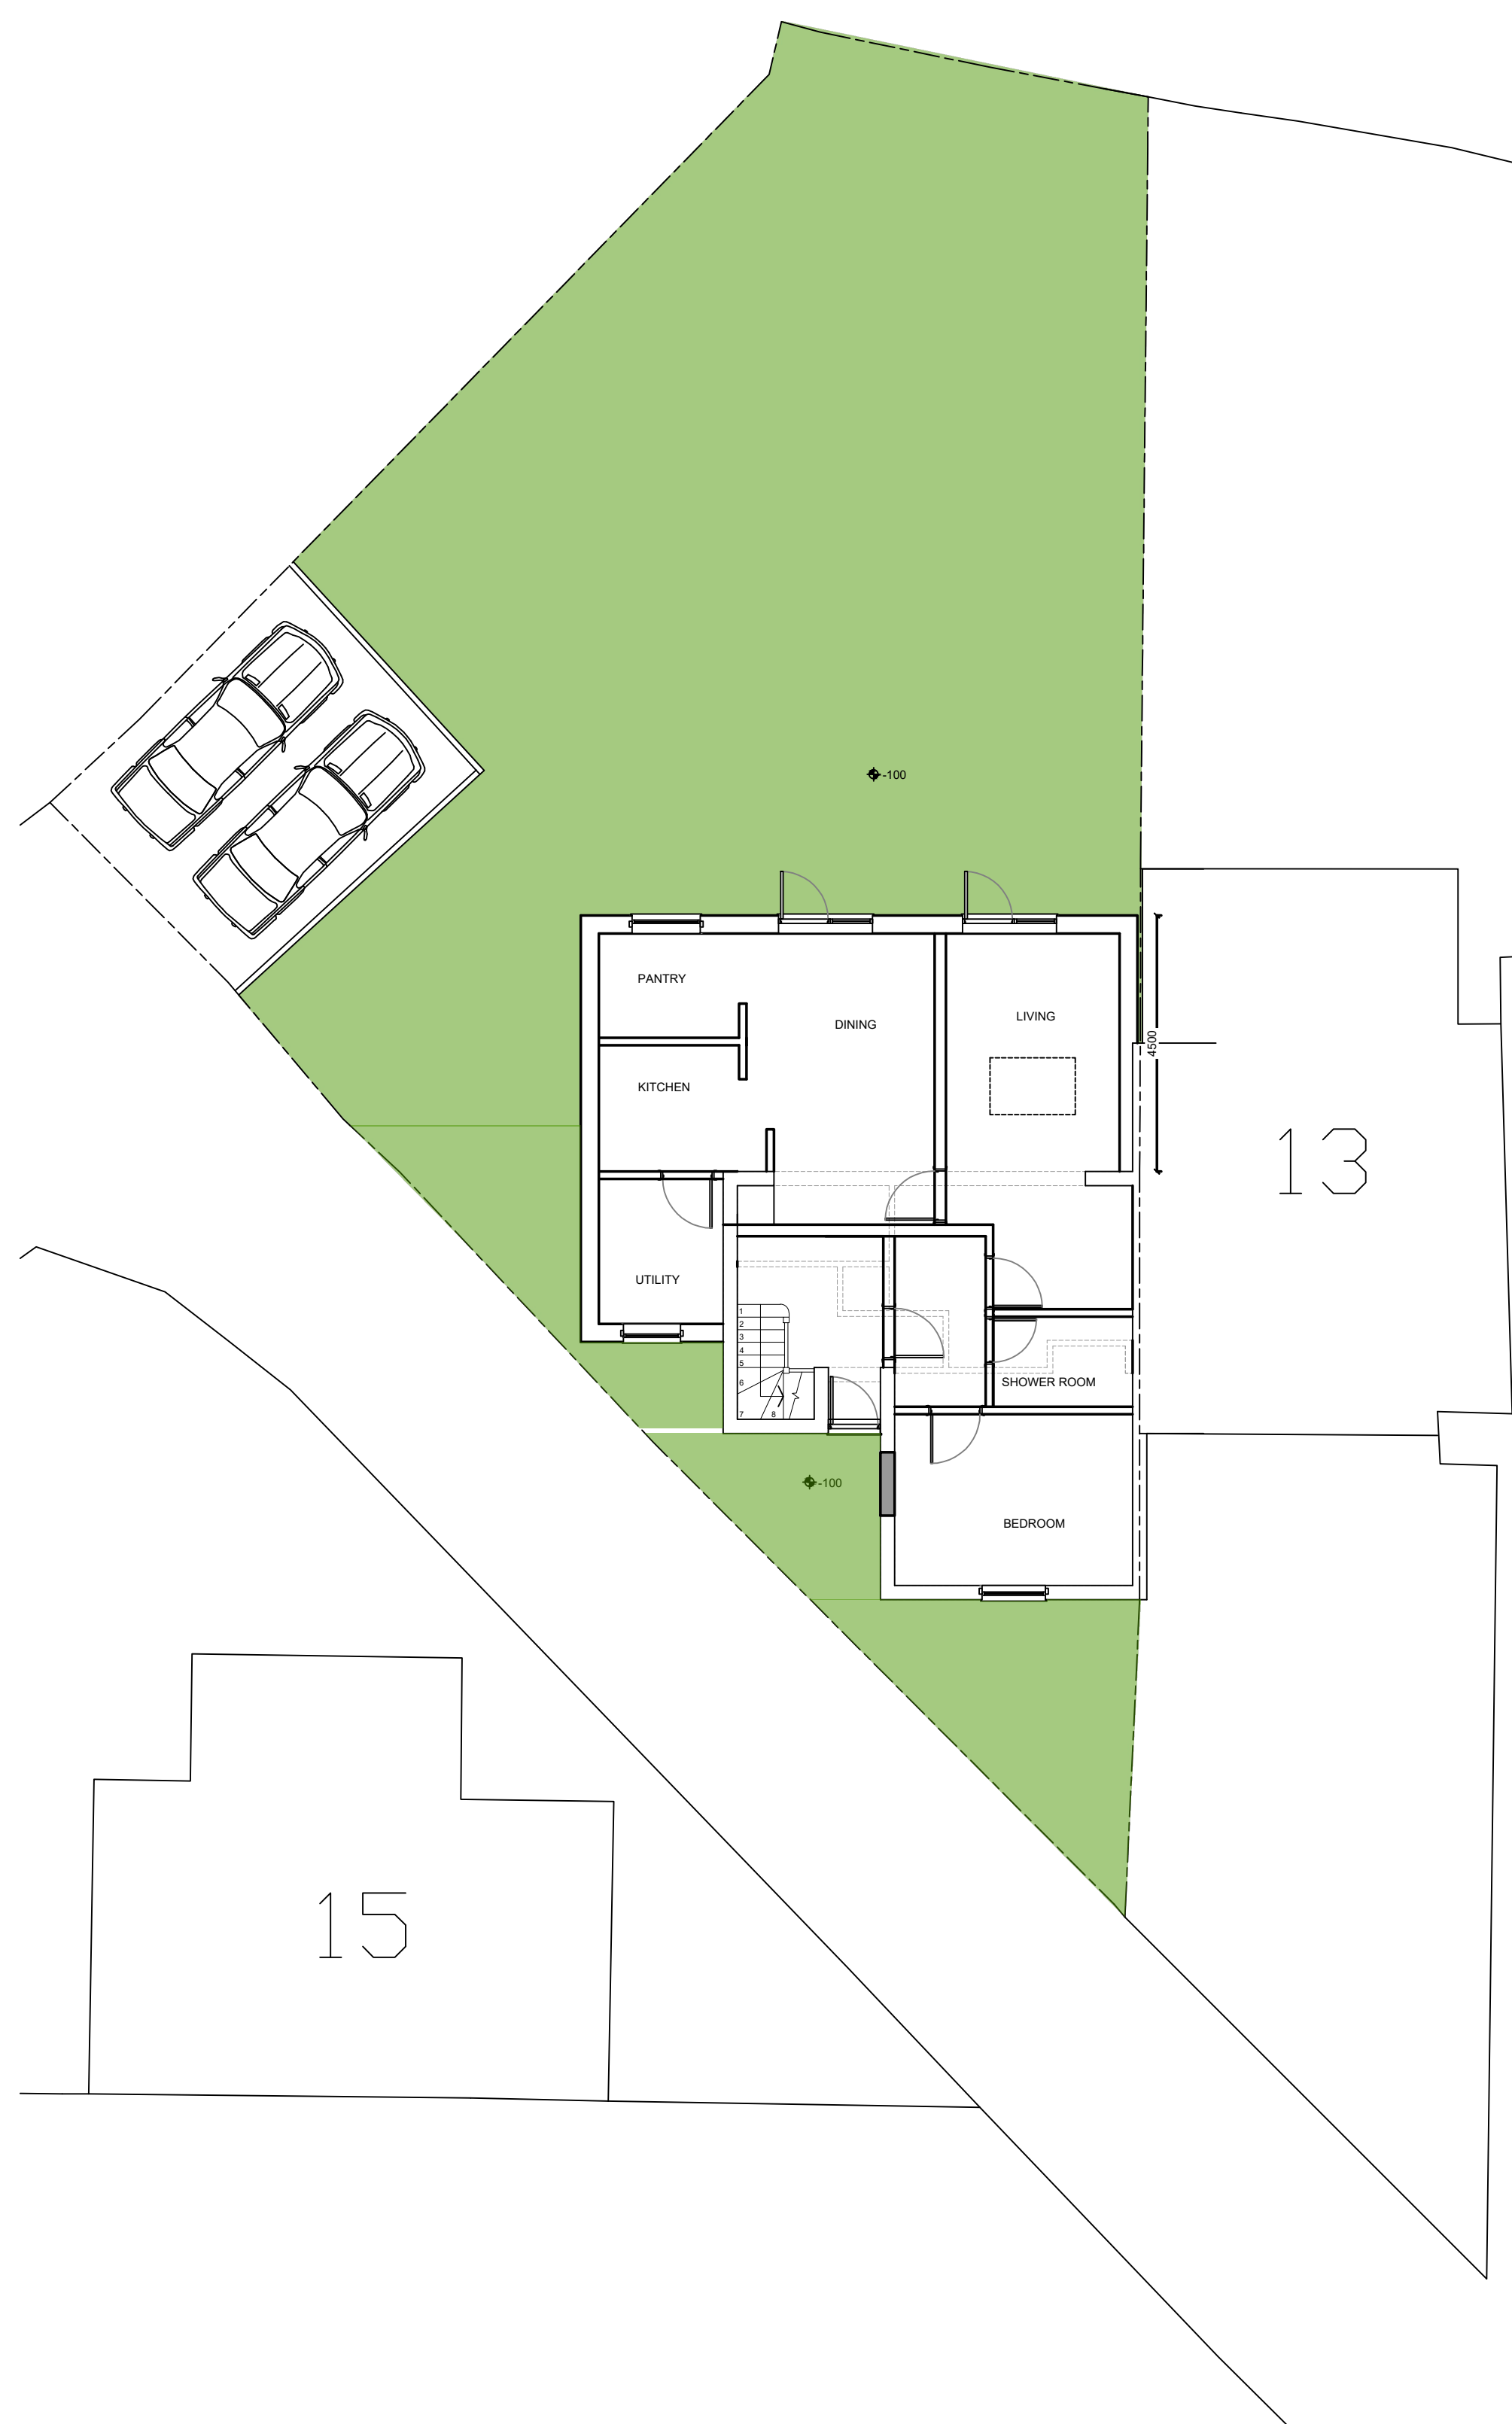

PROPOSED SITE PLAN
SCALE 1:100



LOCATION PLAN
SCALE 1:500

REVISIONS:



ARCHITECTS AND CHARTERED SURVEYORS

PROJECT:
14 COTEFORD CLOSE
PINNAR
MIDDX
HA5 2JA
TITLE:
EXISTING AND PROPOSED SITE
PLAN, LOCATION PLAN
FOR PLANNING PURPOSES ONLY

SCALE: 1:100@A1
DATE: 31.01.24

3645 HH2 B