






EXISTING FRONT ELEVATION
SCALE 1:100

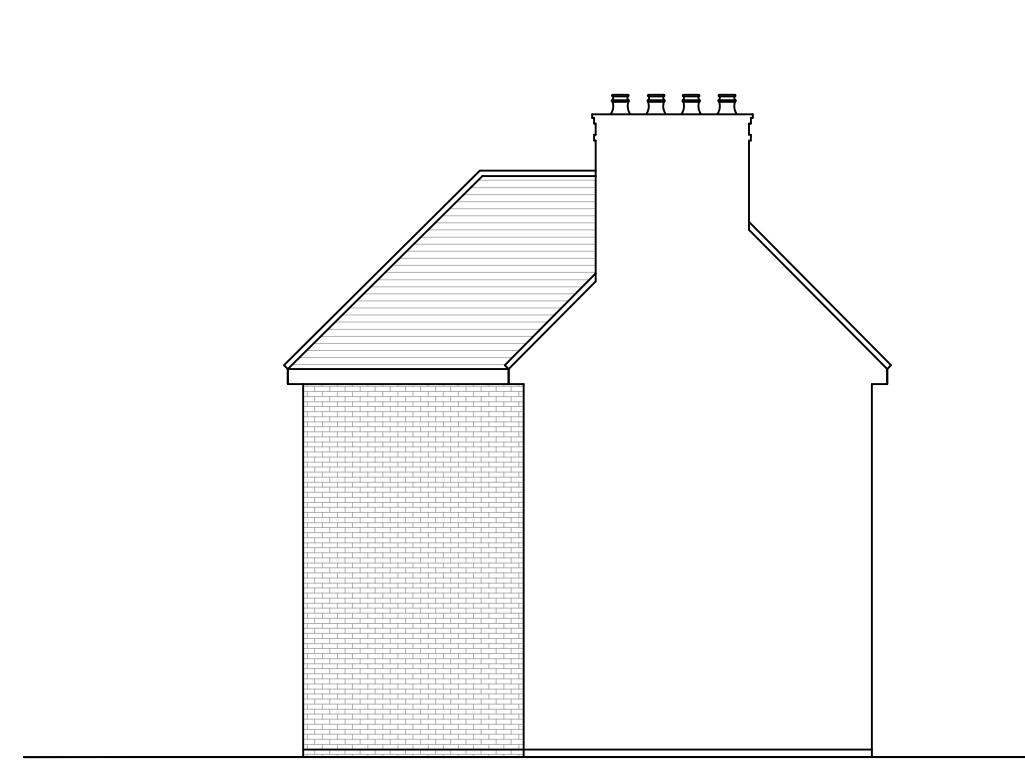

EXISTING SIDE ELEVATION
SCALE 1:100

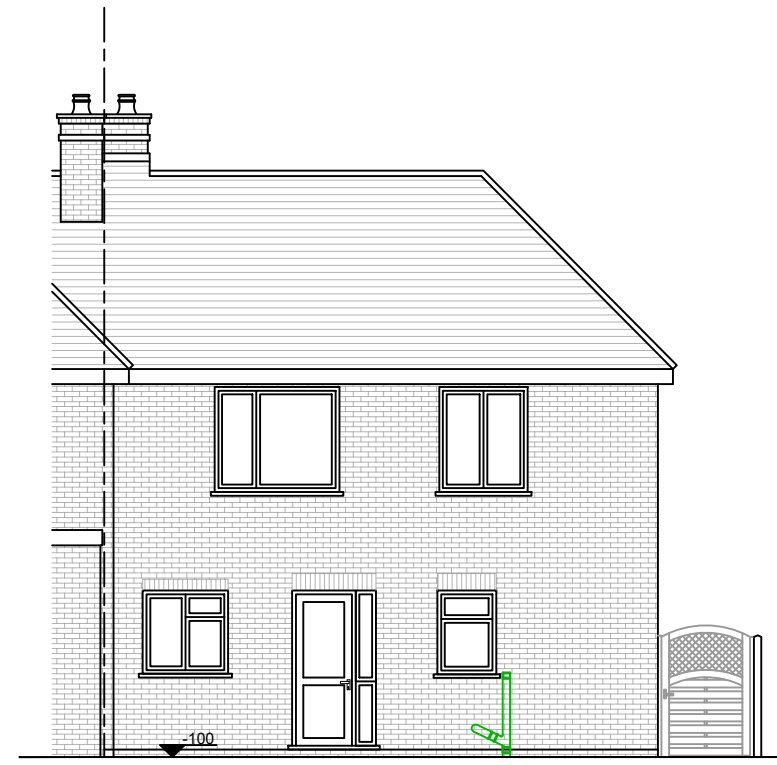


EXISTING REAR ELEVATION
SCALE 1:100

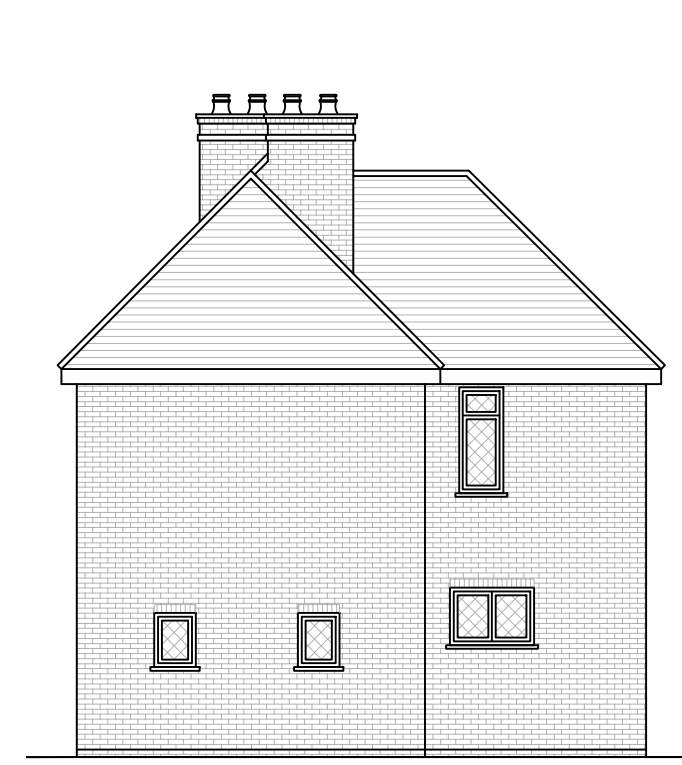

EXISTING SIDE ELEVATION
SCALE 1:100



PROPOSED FRONT ELEVATION
SCALE 1:100

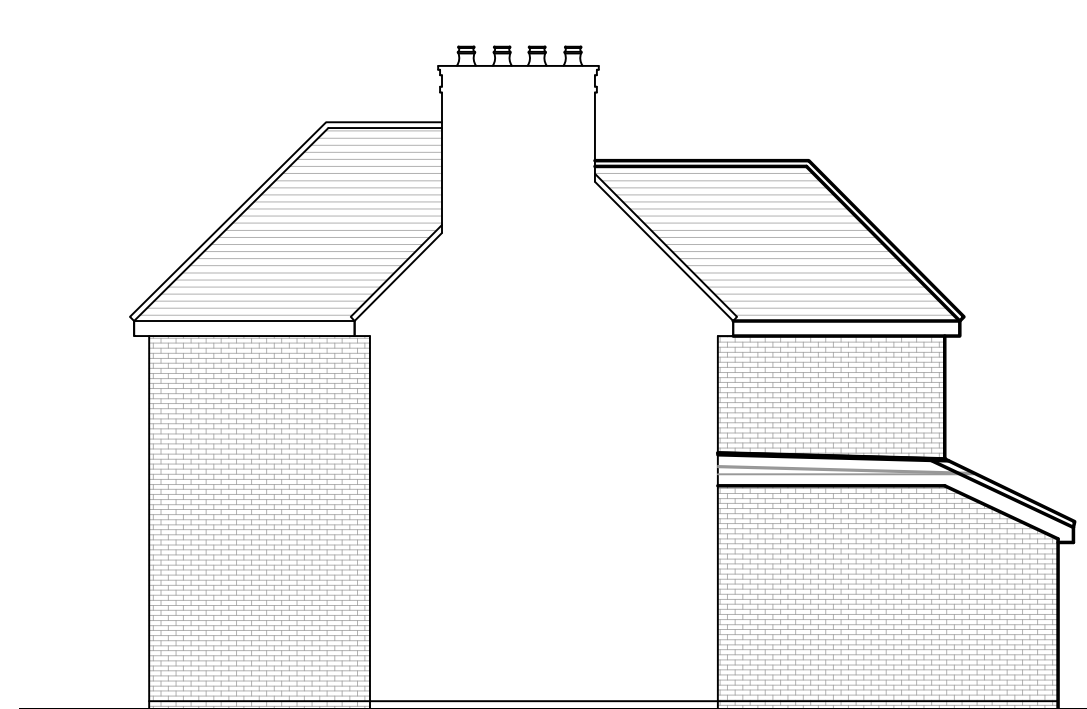


PROPOSED SIDE ELEVATION
SCALE 1:100




PROPOSED REAR ELEVATION
SCALE 1:100




PROPOSED SIDE ELEVATION
SCALE 1:100

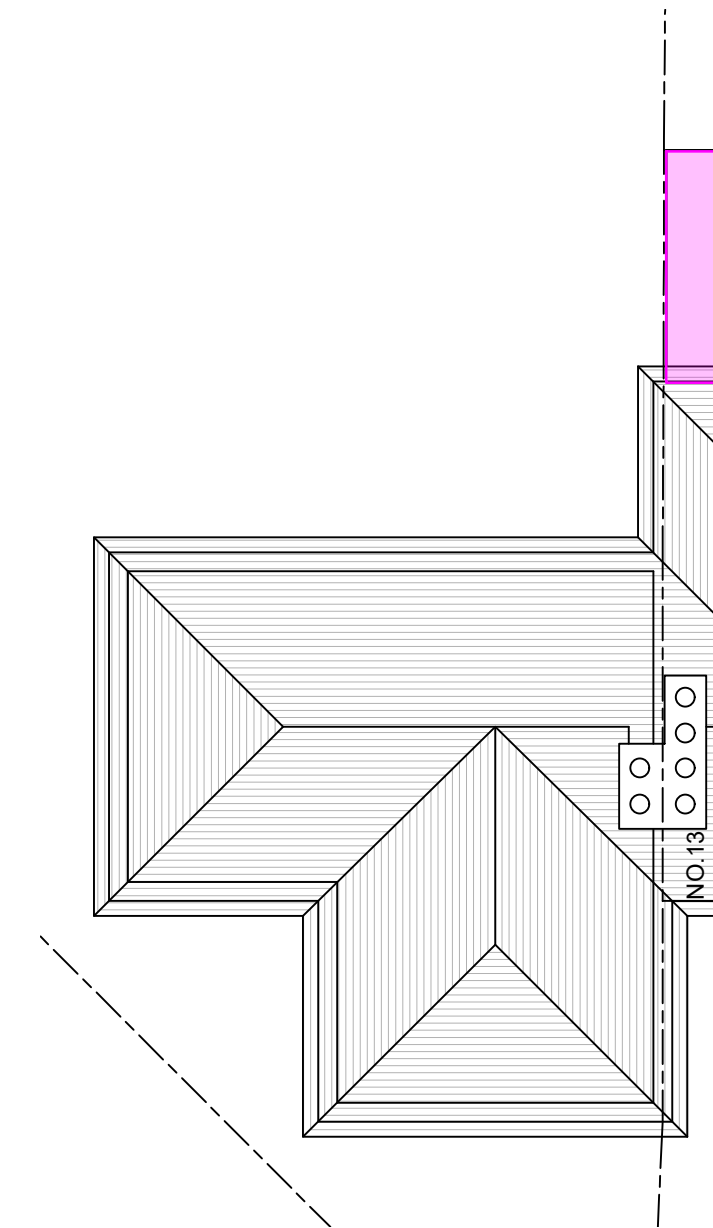


EXISTING ROOF PLAN
SCALE 1:100

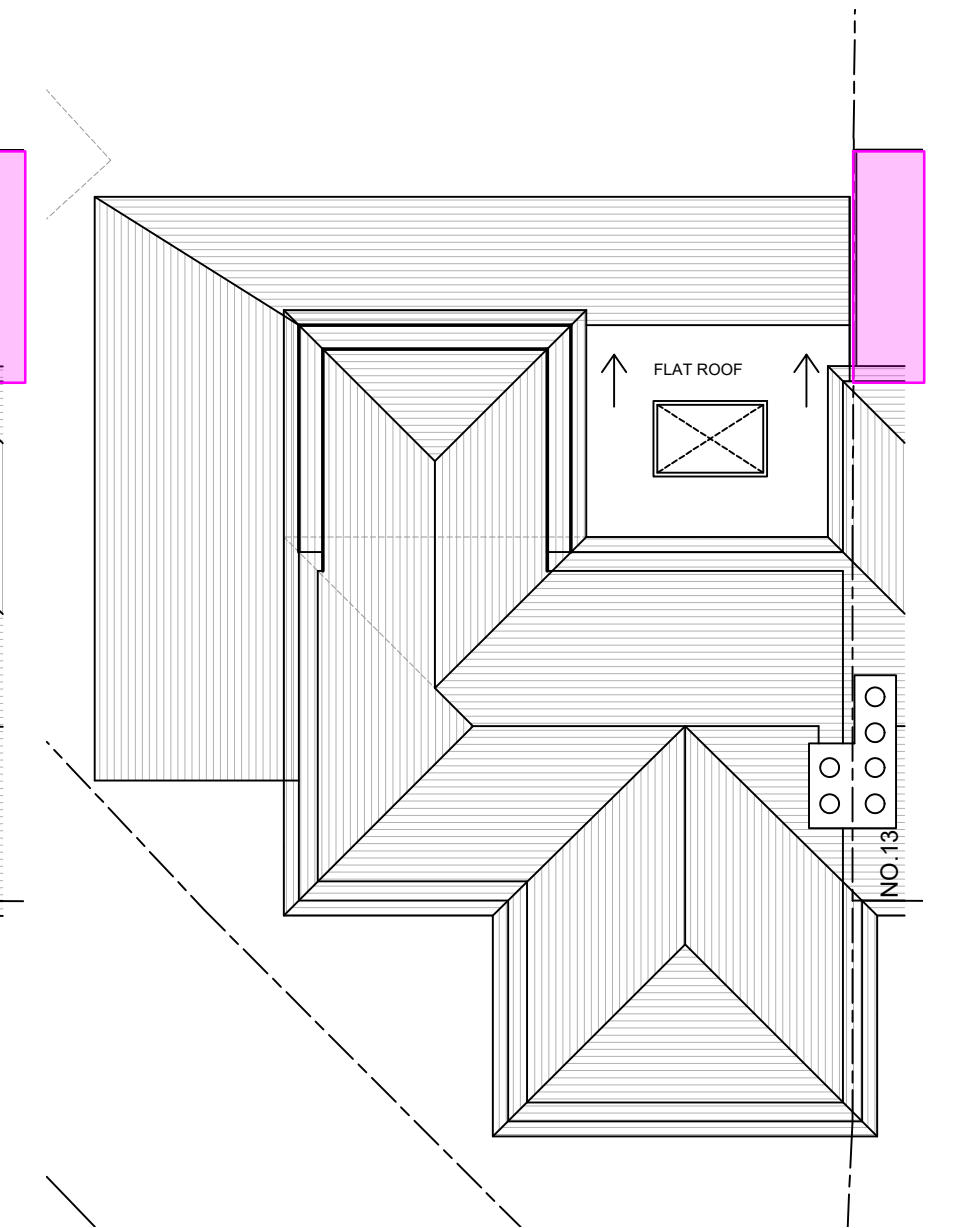


PROPOSED ROOF PLAN
SCALE 1:100

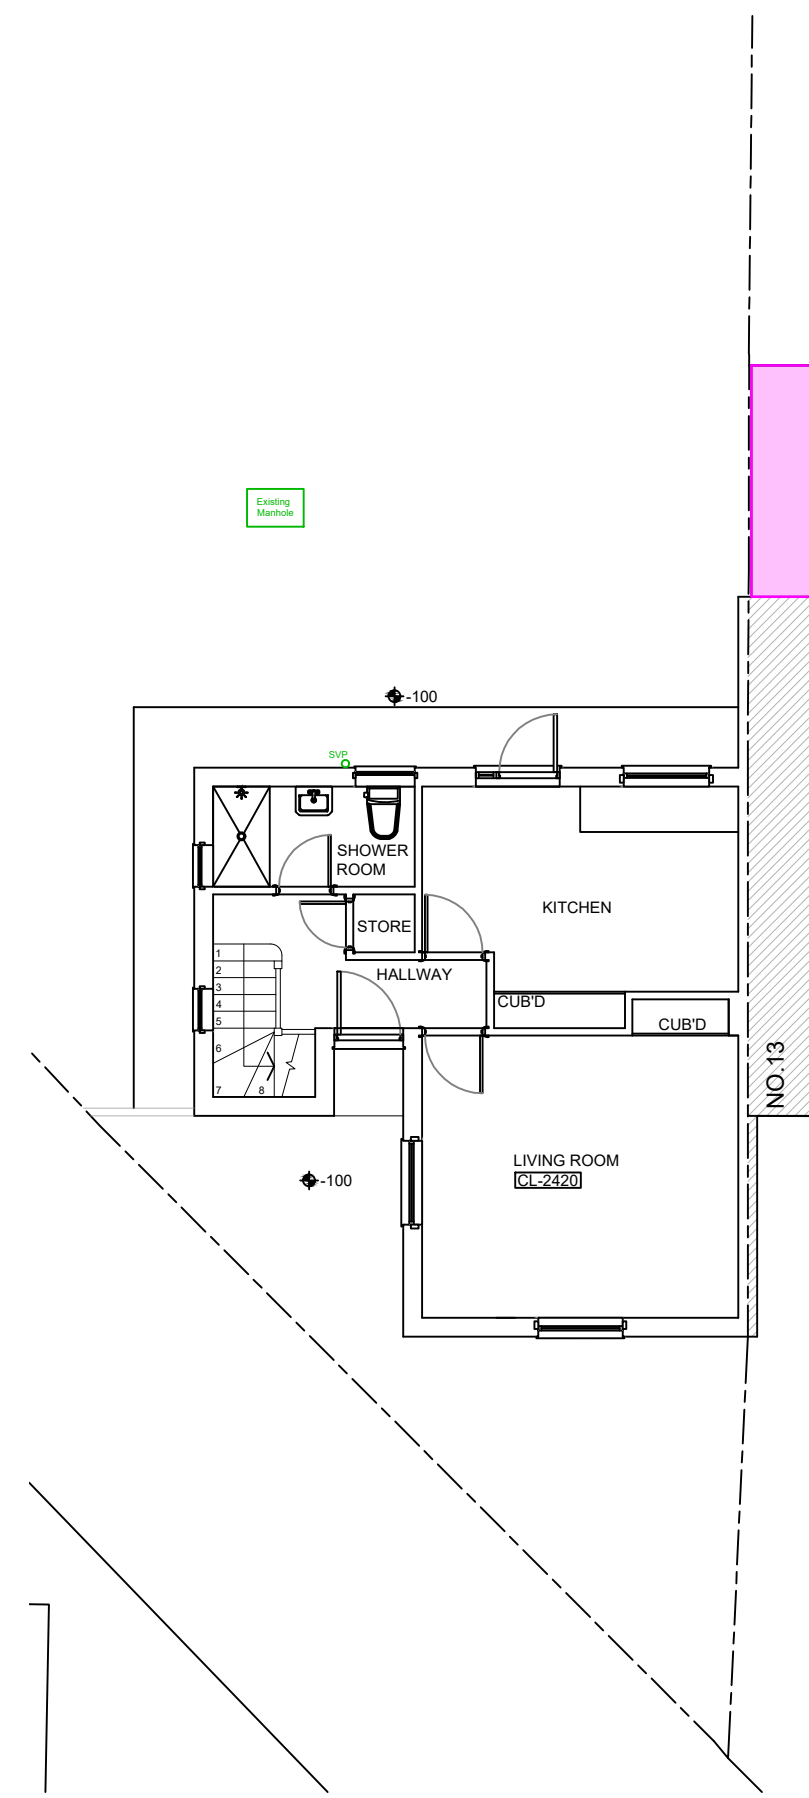


EXISTING GROUND FLOOR PLAN
SCALE 1:100

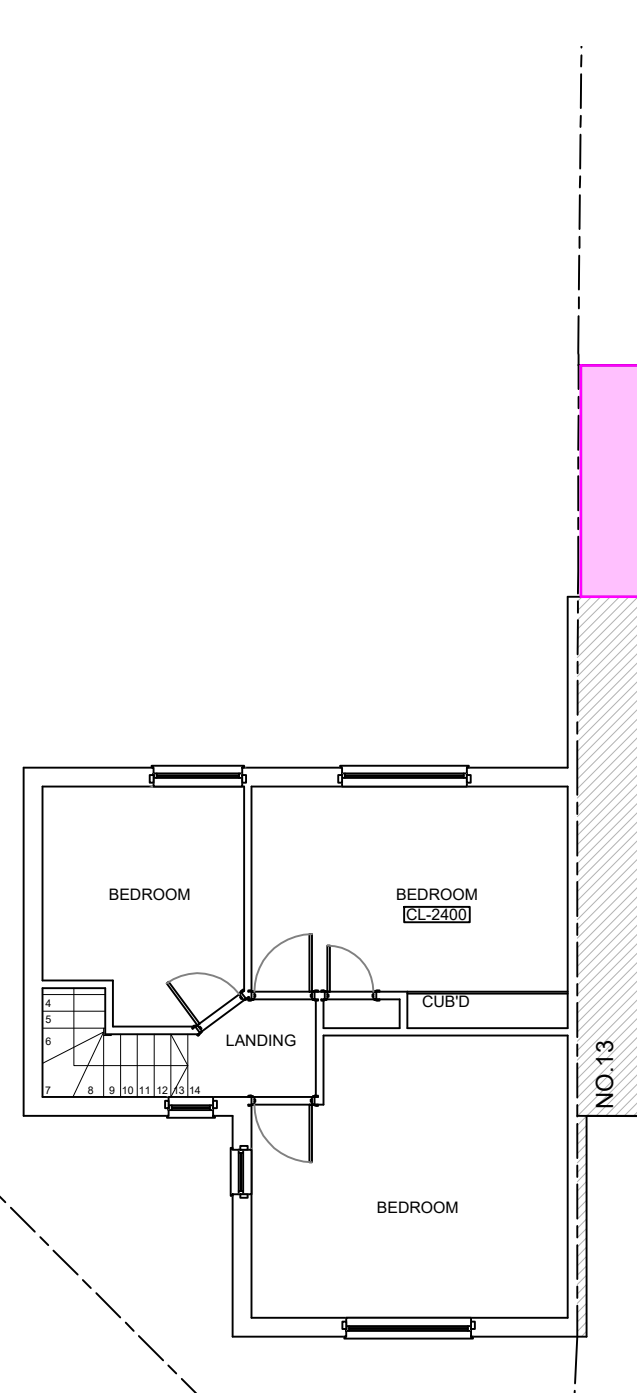

EXISTING FIRST FLOOR PLAN
SCALE 1:100

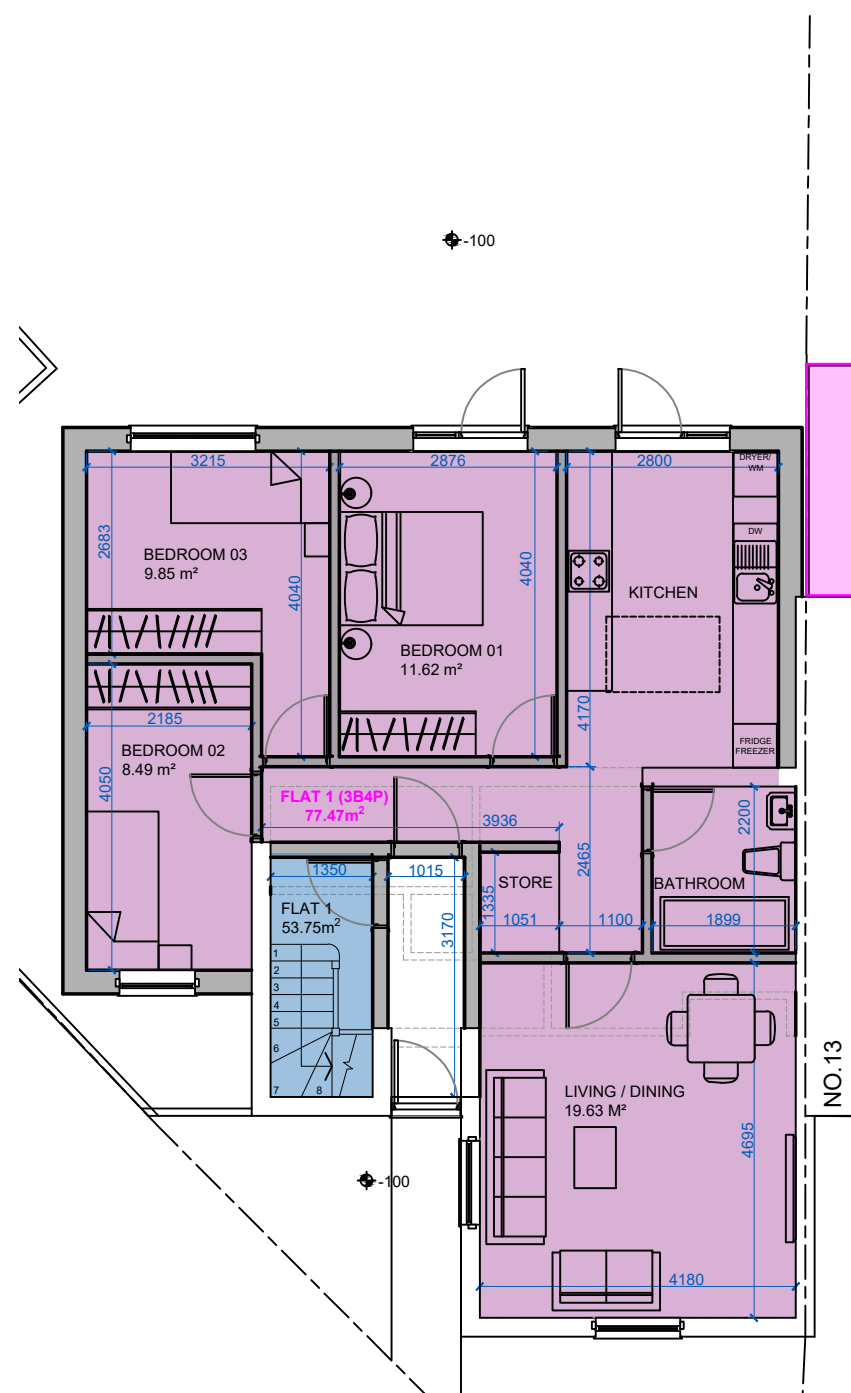

PROPOSED GROUND FLOOR PLAN
SCALE 1:100

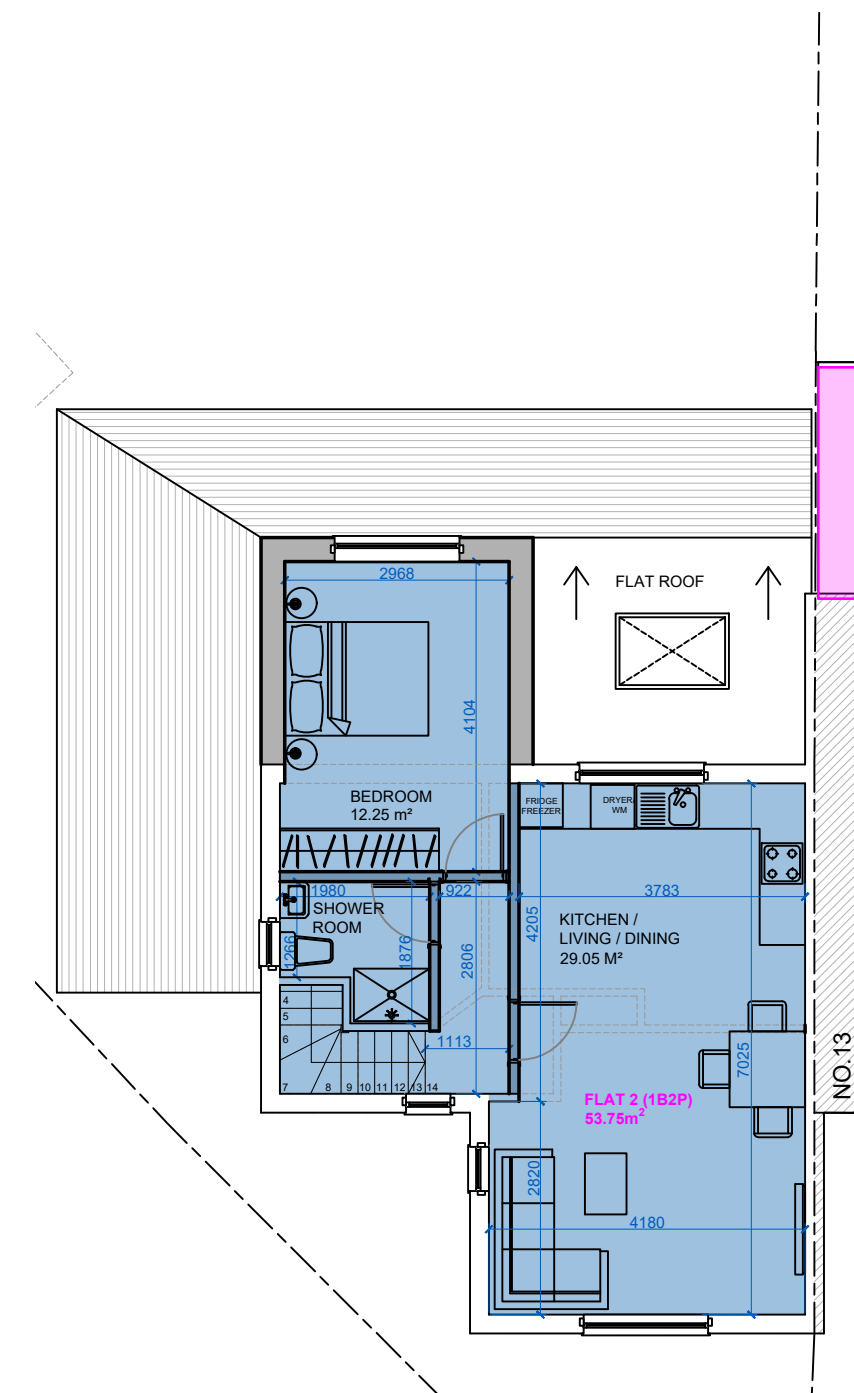

PROPOSED FIRST FLOOR PLAN
SCALE 1:100




Existing Extension To Number 13

AREA SCHEDULE

FLAT -1	GROUND FLOOR	3B/4P	77.47m ²
FLAT -2	FIRST FLOOR	1B/2P	53.75M ²

REVISIONS:

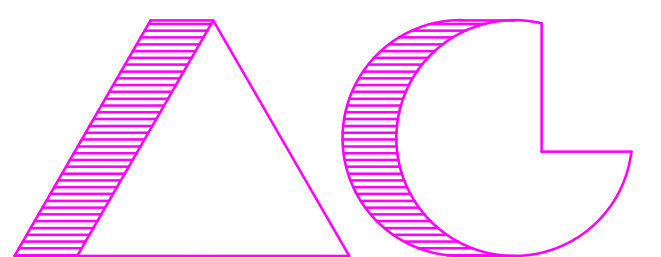

ARCHITECTS AND CHARTERED SURVEYORS

PROJECT:
14 COTEFORD CLOSE
PINNOR
MIDDX
HA5 2JA

TITLE:
EXISTING AND PROPOSED FLOOR
PLANS AND ELEVATIONS
FOR PLANNING PURPOSES ONLY

SCALE: 1:100@A1
DATE: 29.05.24

3645 FS 3