





EXISTING FRONT ELEVATION
SCALE 1:100

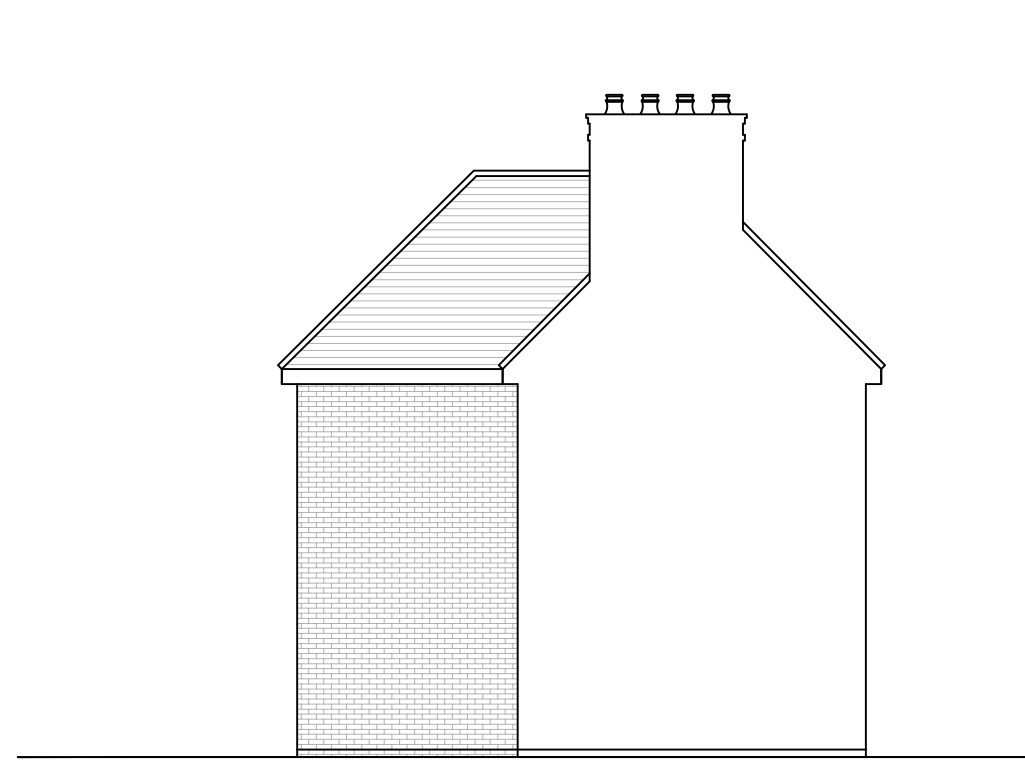


EXISTING SIDE ELEVATION
SCALE 1:100




EXISTING REAR ELEVATION
SCALE 1:100

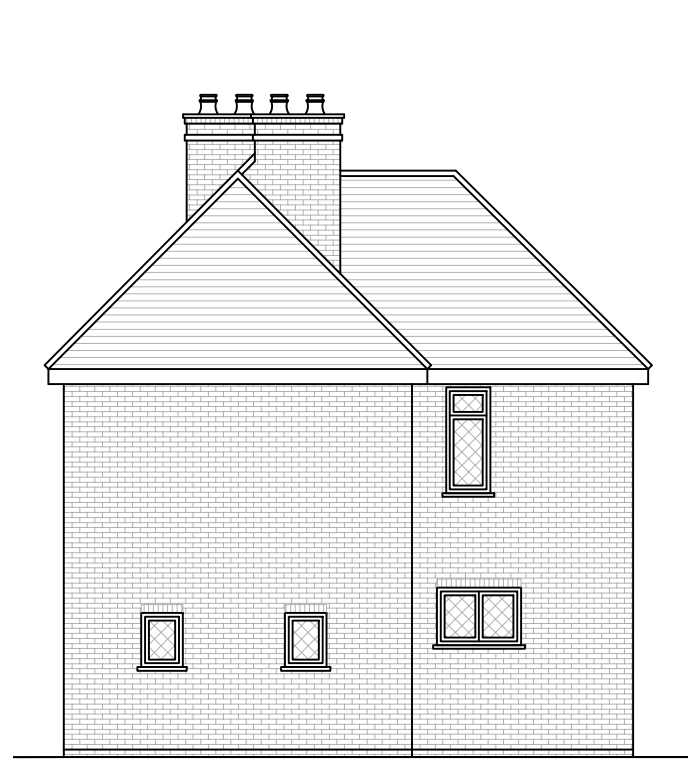

EXISTING SIDE ELEVATION
SCALE 1:100

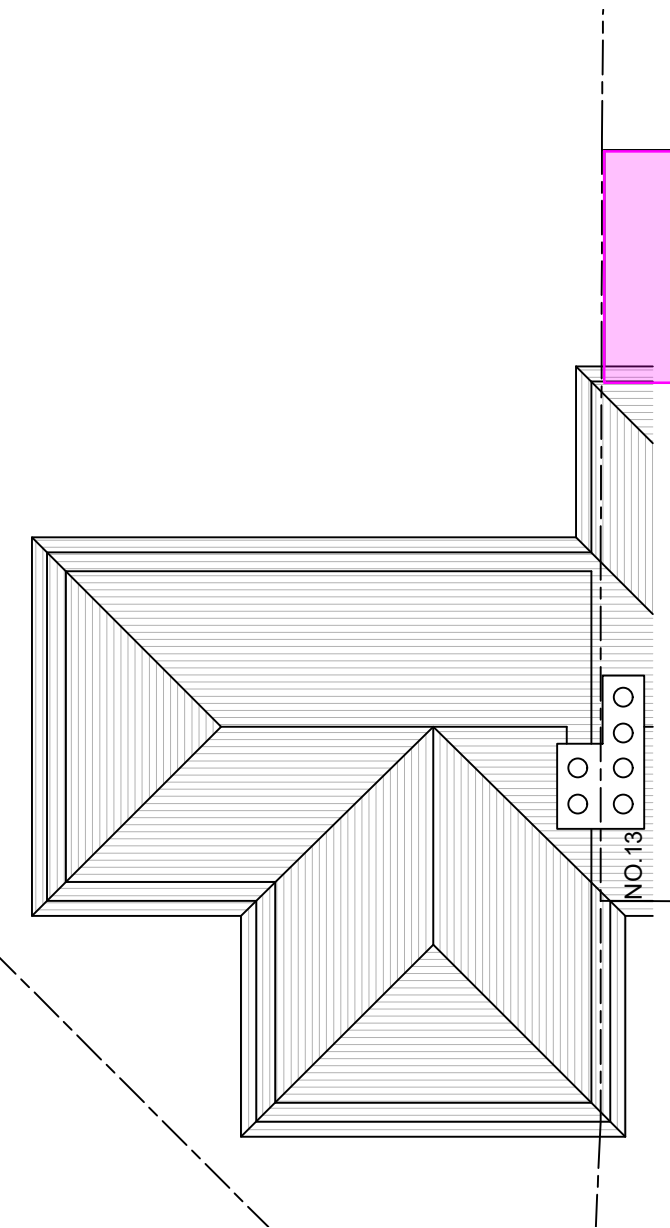


EXISTING ROOF PLAN
SCALE 1:100

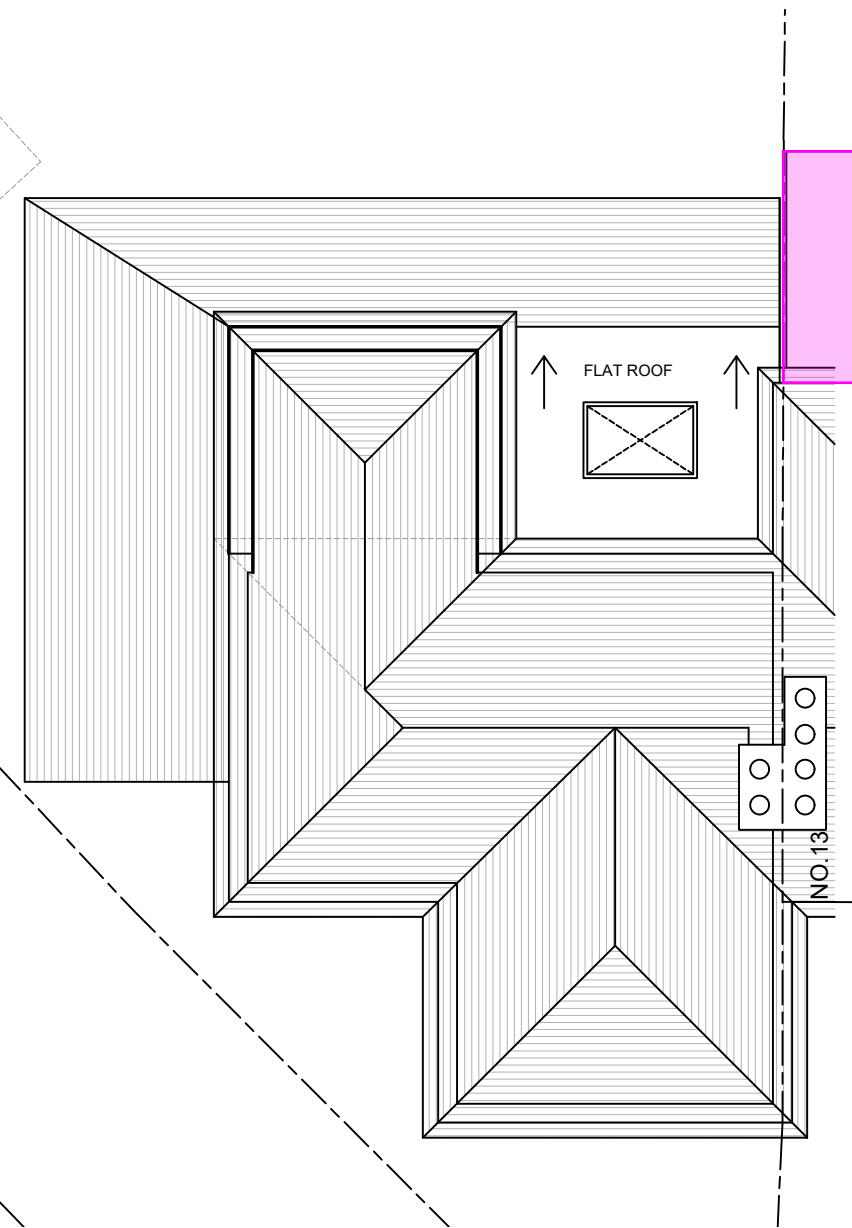

PROPOSED ROOF PLAN
SCALE 1:100



PROPOSED FRONT ELEVATION
SCALE 1:100

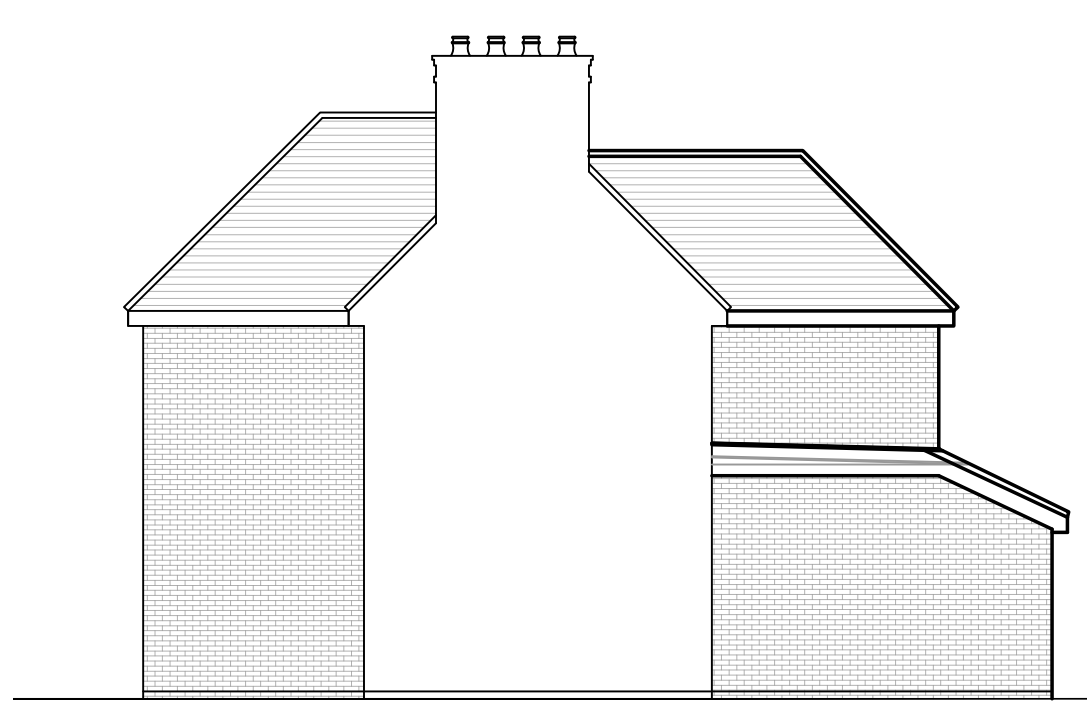


PROPOSED SIDE ELEVATION
SCALE 1:100




PROPOSED REAR ELEVATION
SCALE 1:100




PROPOSED SIDE ELEVATION
SCALE 1:100

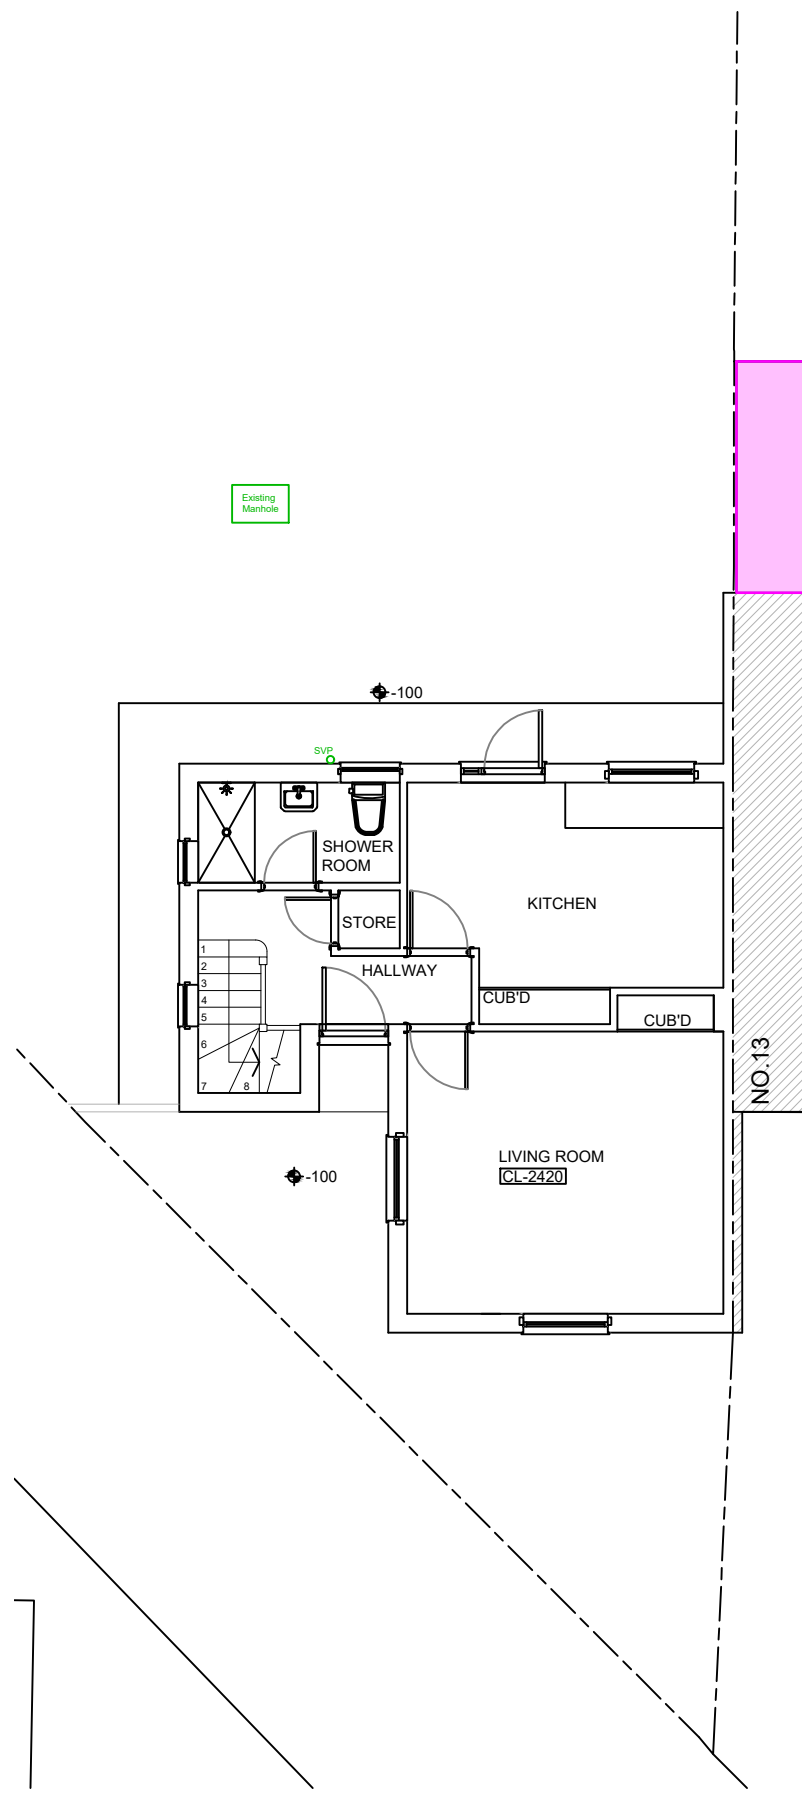


EXISTING FIRST FLOOR PLAN
SCALE 1:100

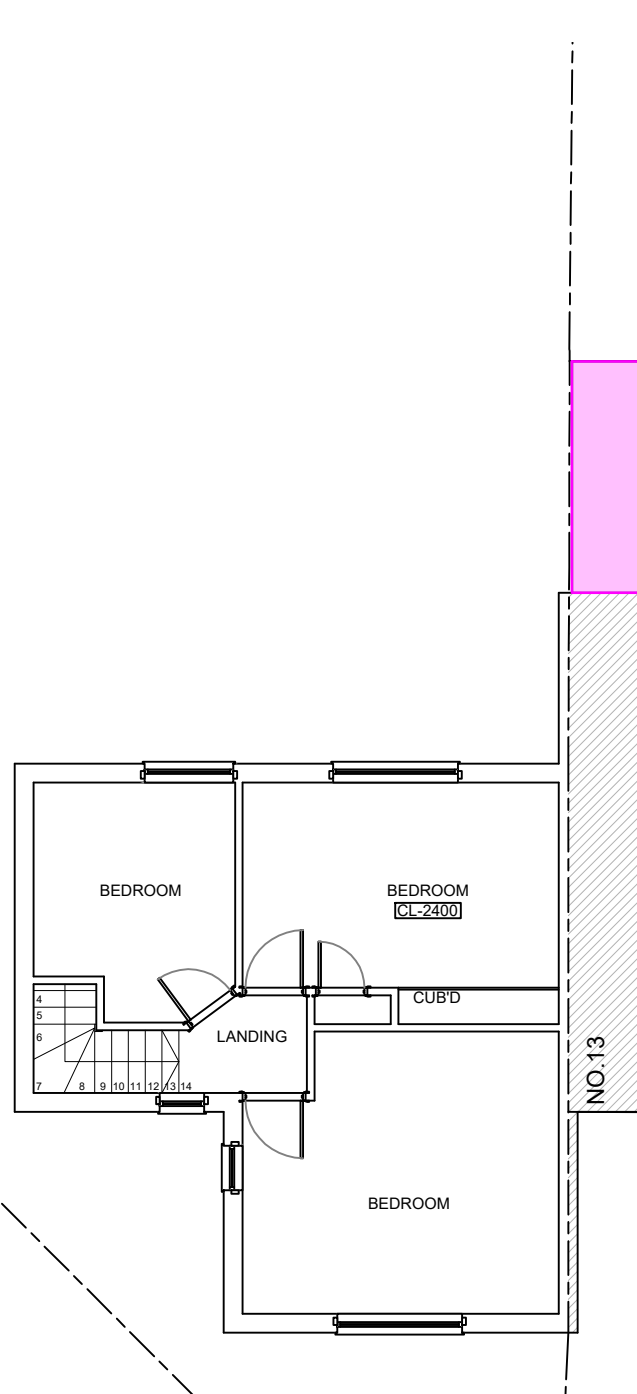


EXISTING FIRST FLOOR PLAN
SCALE 1:100

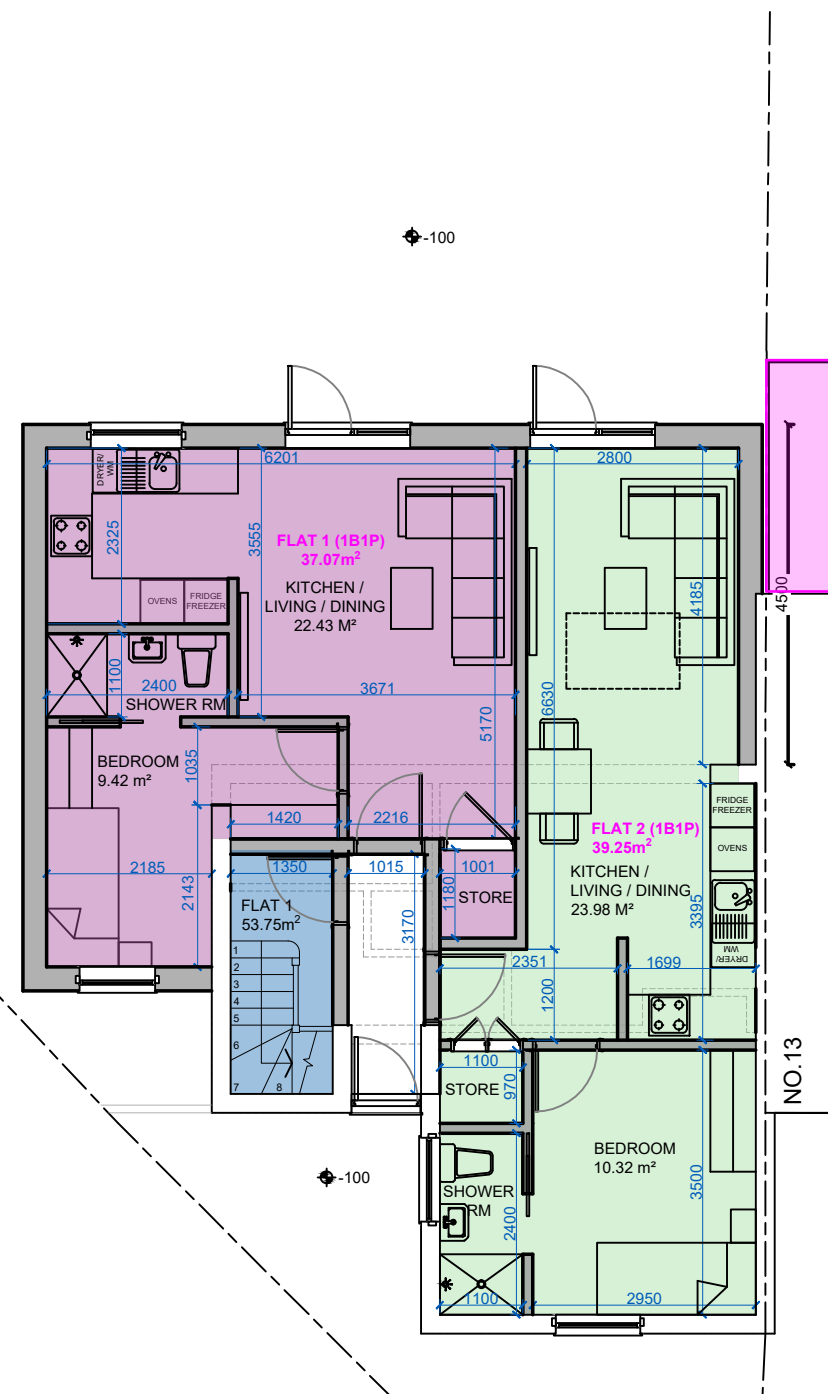

PROPOSED GROUND FLOOR PLAN (OPT 01)
SCALE 1:100

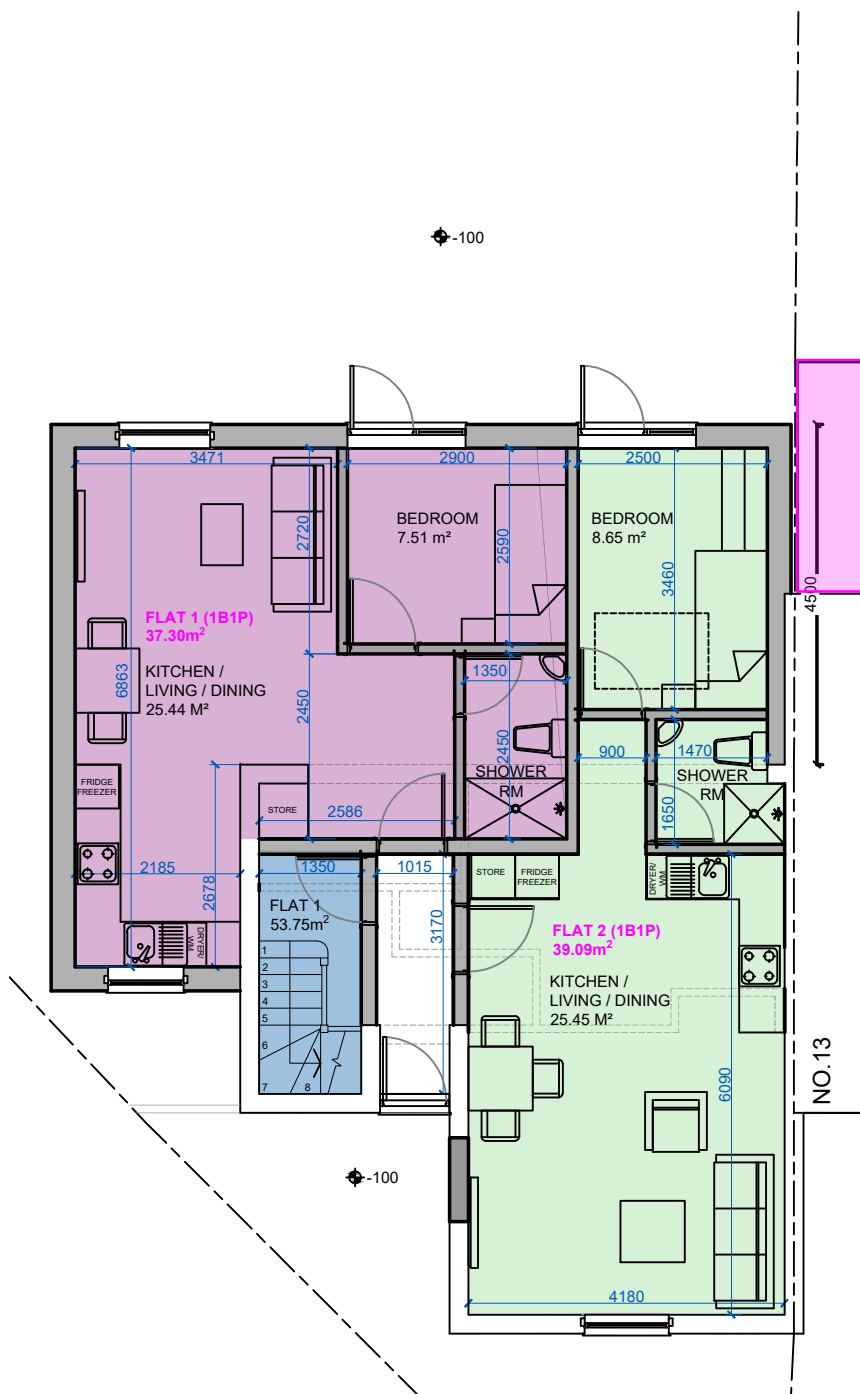

PROPOSED GROUND FLOOR PLAN (OPT 02)
SCALE 1:100

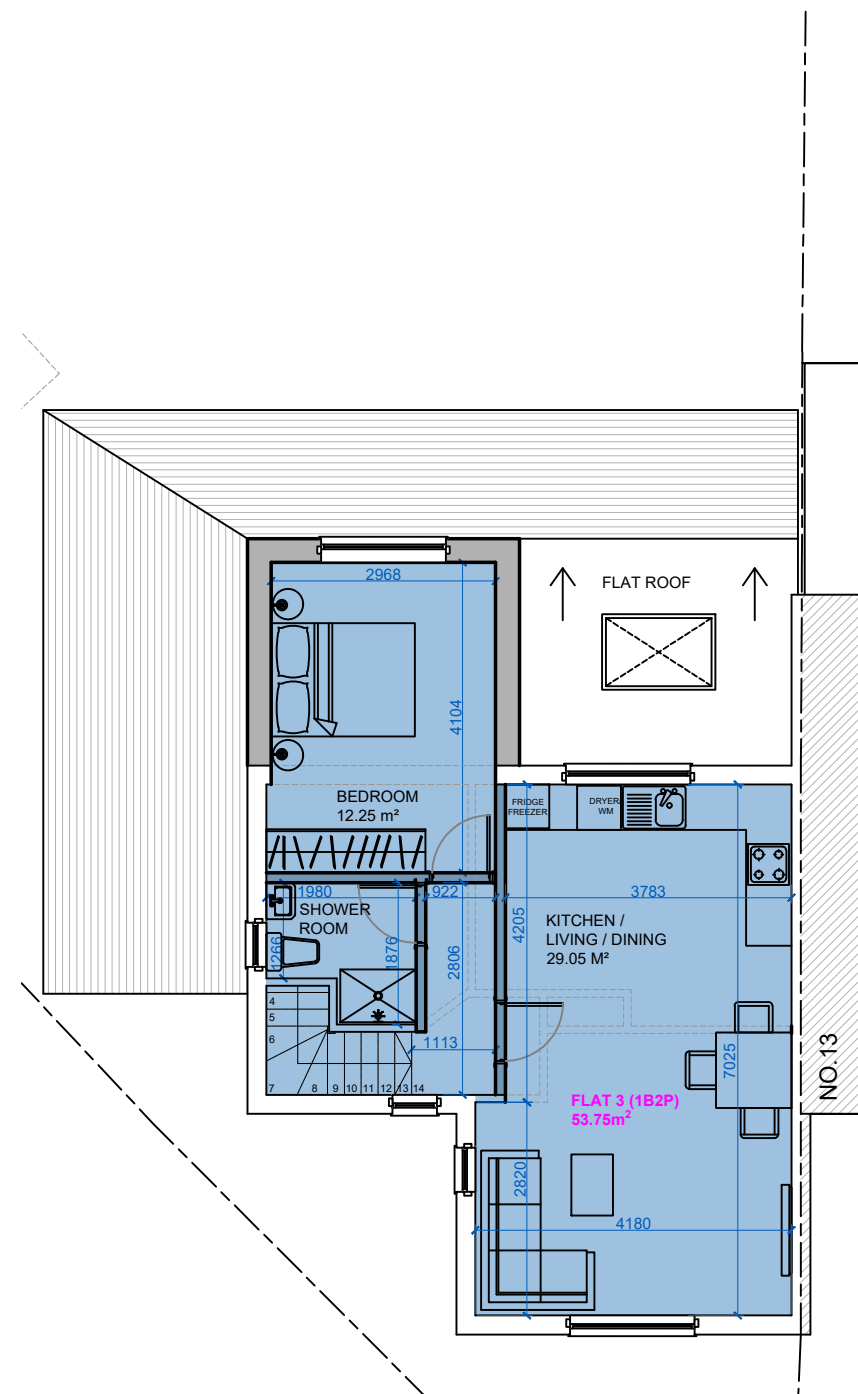

PROPOSED FIRST FLOOR PLAN
SCALE 1:100

Existing Extension To Number 13

AREA SCHEDULE				
FLAT -1	GROUND FLOOR	1B/1P	37.30m ²	
FLAT -2	GROUND FLOOR	1B/1P	39.09m ²	
FLAT -3	FIRST FLOOR	1B/2P	53.75m ²	

REVISIONS:

ARCHITECTS AND CHARTERED SURVEYORS

PROJECT:
14 COTEFORD CLOSE
PINNER
MIDDLE
HA5 2JA
TITLE:
EXISTING AND PROPOSED FLOOR
PLANS AND ELEVATIONS
FOR PLANNING PURPOSES ONLY

SCALE: 1:100@A1
DATE: 20.02.24

3645 FS 1a