



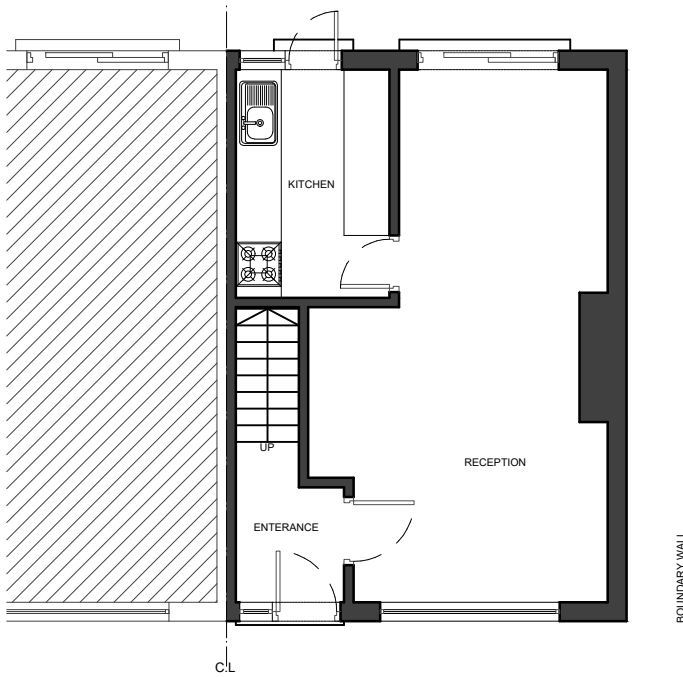

01 - GROUND FLOOR PLAN



02 - FIRST FLOOR PLAN

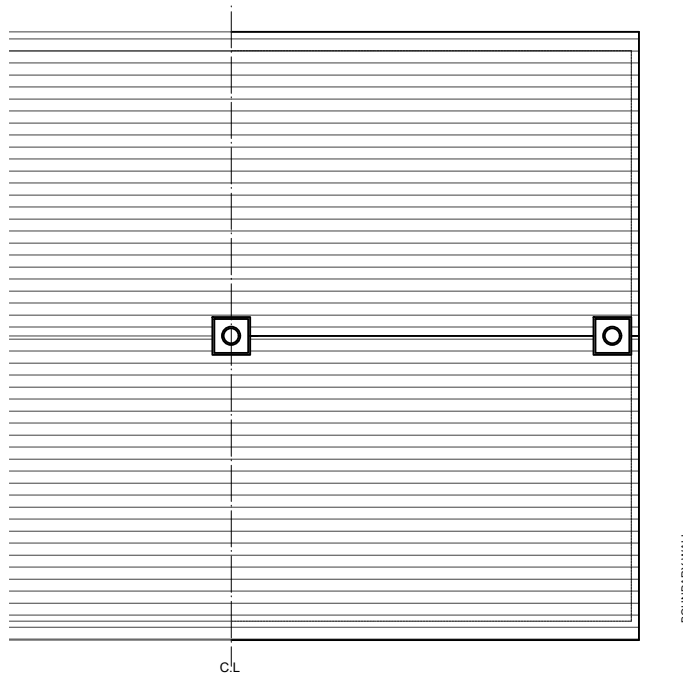


03 - ROOF PLAN



04 - FRONT ELEVATION



05 - REAR ELEVATION

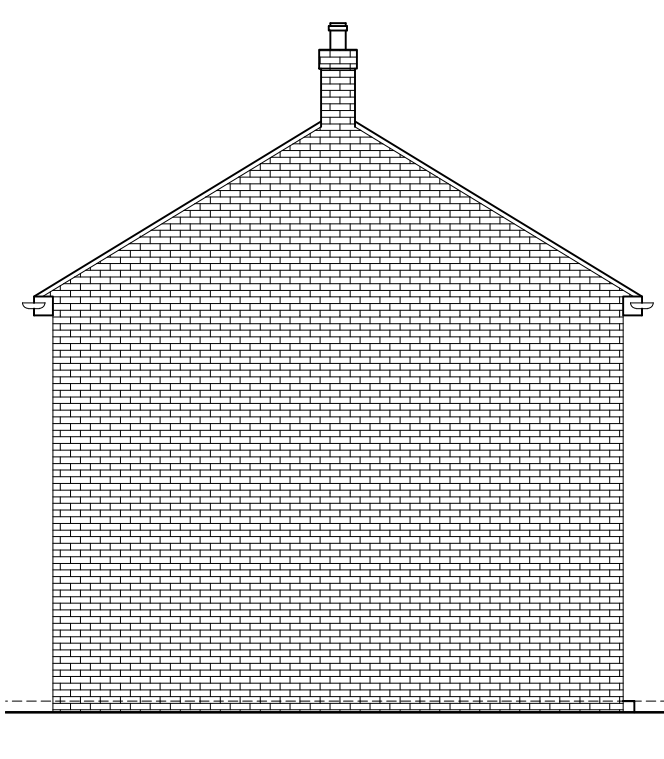

06 - SIDE ELEVATION

- NOTES
- Dimensions are not to be scaled from this drawing by contractors. The contractor is requested to check all dimensions before the work started.
 - Report any discrepancies to the client or architect before undertaking the work described in the drawings.
 - Dimensions are approximate site dimensions and are to be verified by the contractor on site before any fabrication/site works i.e foundations etc occur
 - Contractor is responsible for all temporary propping to existing structure

0 1 2m 3 4 5m

Scale

REVISIONS			
NO.	DESCRIPTION	DATE	BY

HOUSE-HOLDER
APPLICATION

DE ARCHITECTURAL CONSULT.LTD
M: 07824773079, 07869580774
E: design.endeavour@gmail.com

Project
02 MILLL CLOSE WEST DRAYTON
LONDON, UB7 7EW

Title
EXISTING PLANS & ELEVATIONS

Scale 1:100@A3	Drawn MZ	Approved	Date NOV-23
Job No. DAC-198/23	Drawing No. PH-02MC-02	Rev. -	