

FOR CONSTRUCTION PURPOSES DO NOT SCALE FROM THIS DRAWING.
ALL DIMENSIONS TO BE CHECKED ON SITE. ANY DISCREPANCIES MUST BE
REPORTED TO THE ARCHITECT FOR VERIFICATION PRIOR TO
COMMENCEMENT OF THE EFFECTED WORKS. IF IN DOUBT ASK. THIS
DRAWING IS COPYRIGHT.

Rev No	Date	Revision note
--------	------	---------------

P1 26th Feb '24 Preliminary Issue

A

B

C

D

E

F

A


B

C


D

E

F

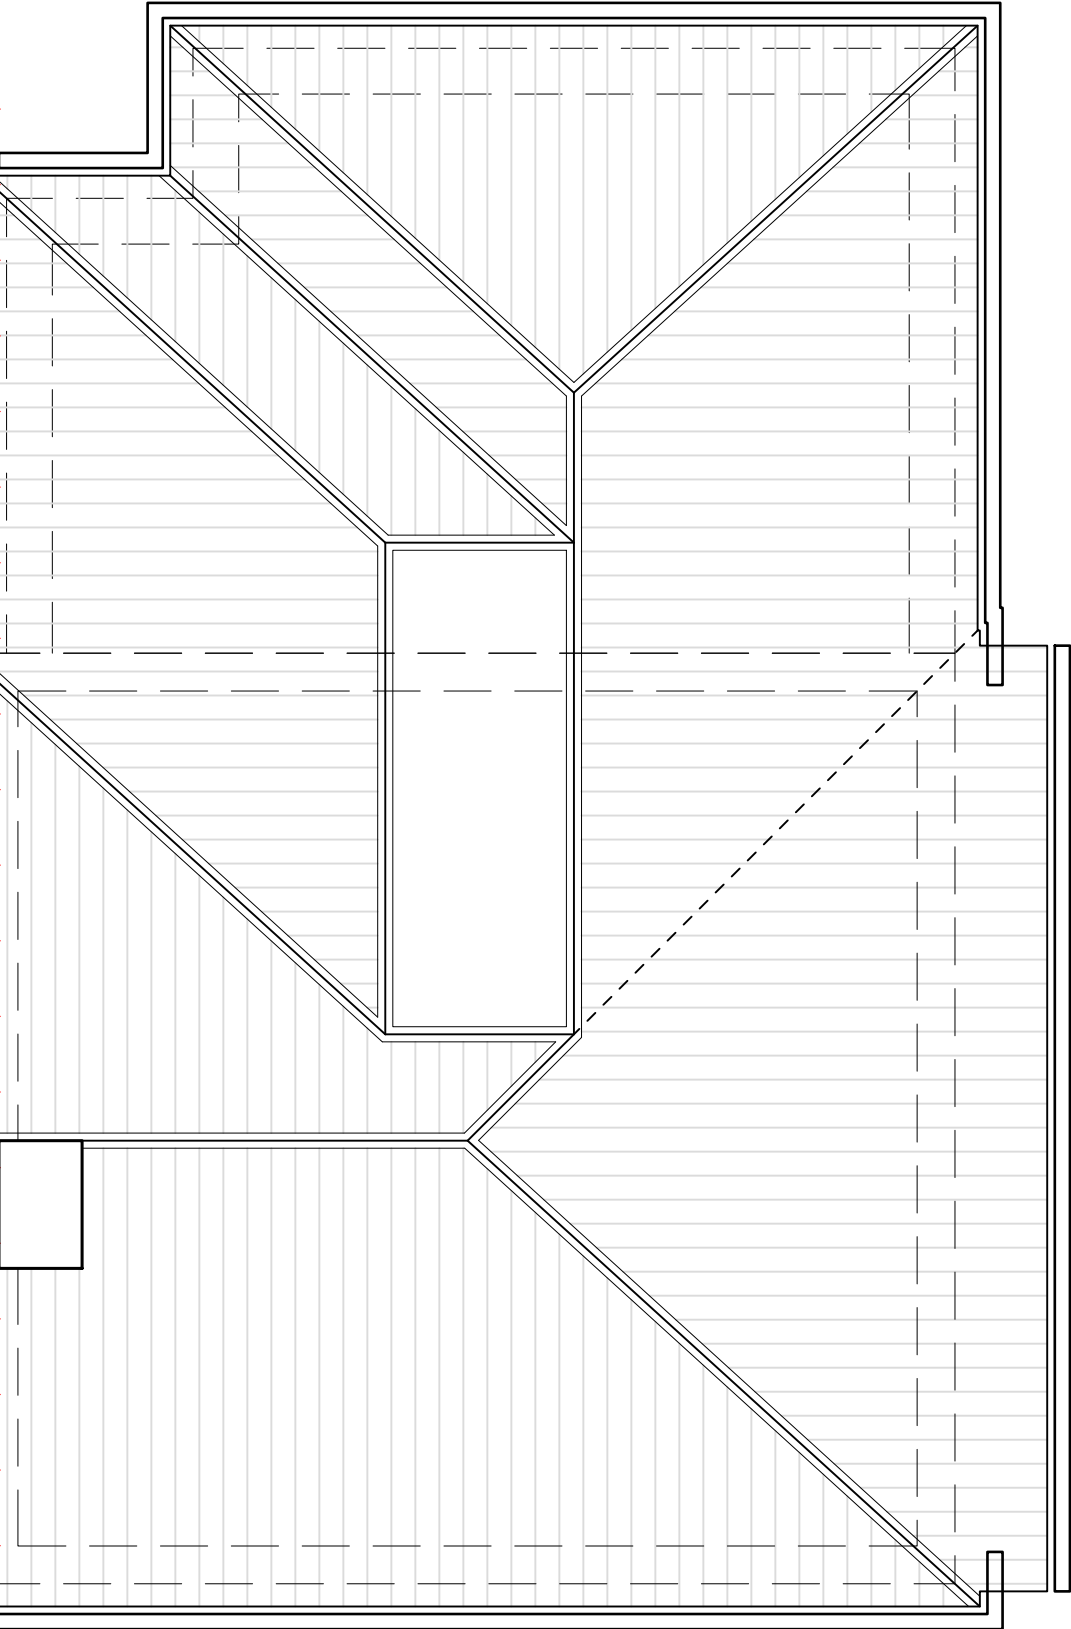

PROPOSED
ROOF PLAN

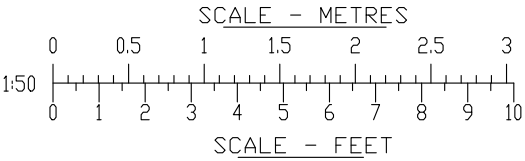

B R O O K H O U S E
54A COWLEY MILL ROAD
UXBRIDGE UB8 2FX

TEL : (01895) 272 446
FAX : (01895) 272 483
EMAIL : a d m i n @
j p b a r c h i t e c t s . c o u k

JOB TITLE

21 Breakspear Road
UB10 9HH
Ruislip

DRG TITLE

Proposed
Roof plan

SCALE @ A3

1:50

DATE

Feb '24

JOB NO.

11299

DRG NO.

411

REV

P1