

EXISTING SOUTH WEST ELEVATION
Scale 1:100@A2




EXISTING FRONT ELEVATION
Scale 1:100@A2




PROPOSED FRONT ELEVATION(No Works)
Scale 1:100@A2




PROPOSED SOUTH WEST ELEVATION
Scale 1:100@A2

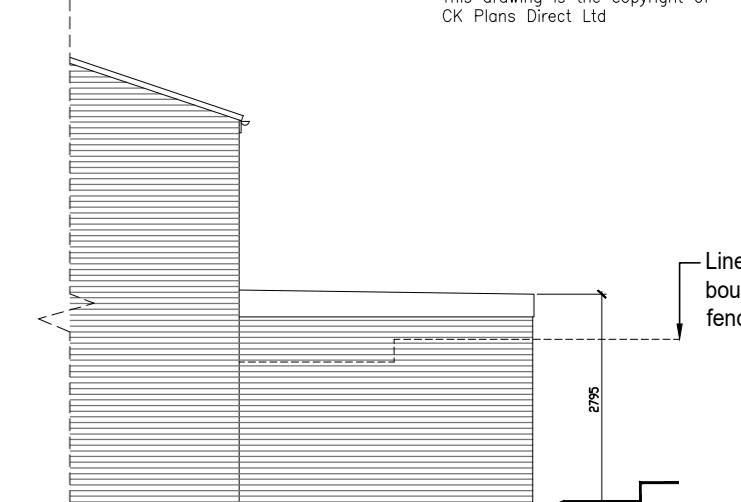


PROPOSED NORTH EAST ELEVATION
Scale 1:100@A2

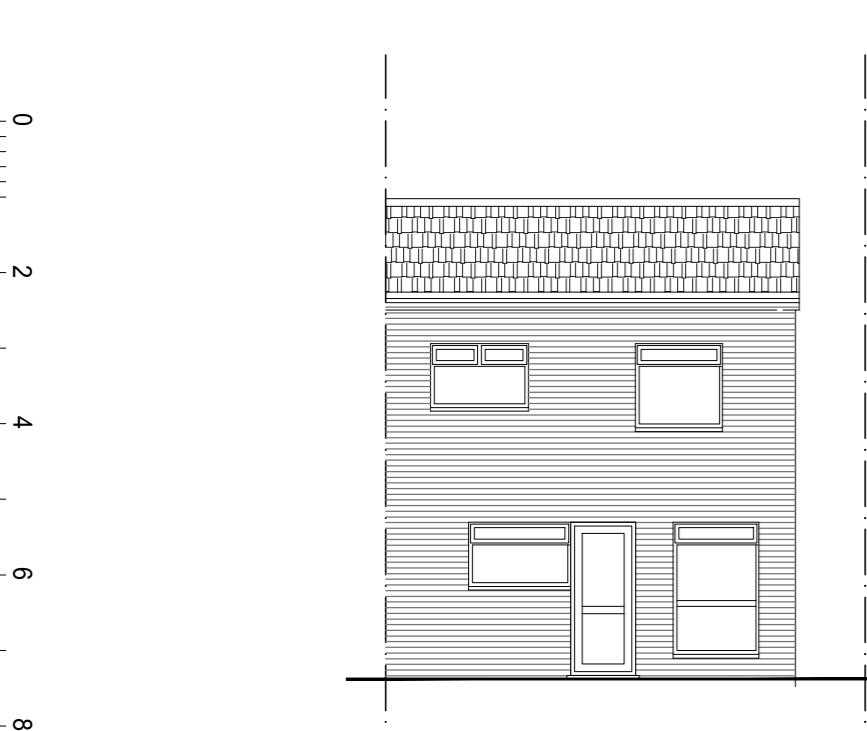


EXISTING REAR ELEVATION
Scale 1:100@A2

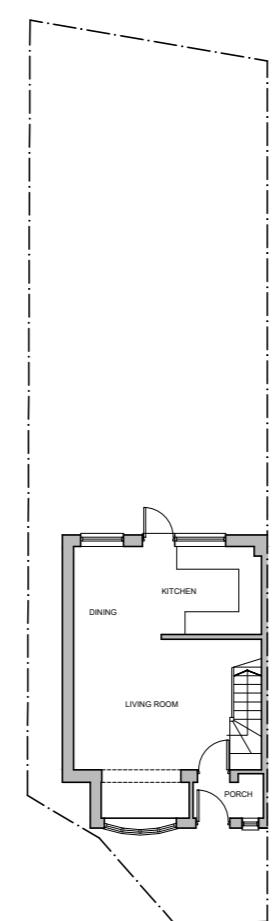


EXISTING SITE PLAN
Scale 1:200@A2

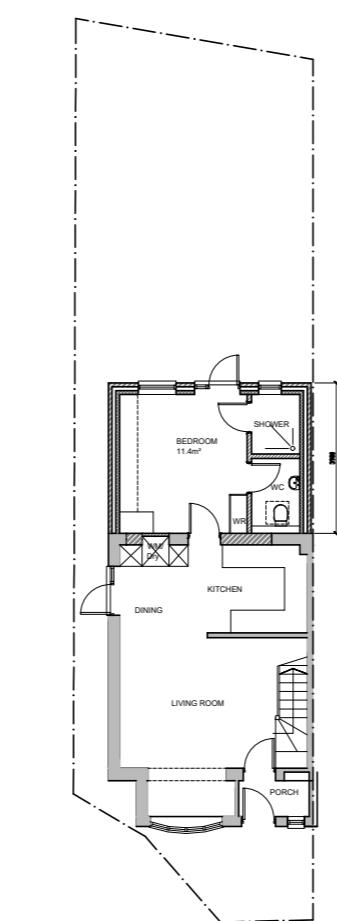


PROPOSED SITE PLAN
Scale 1:200@A2

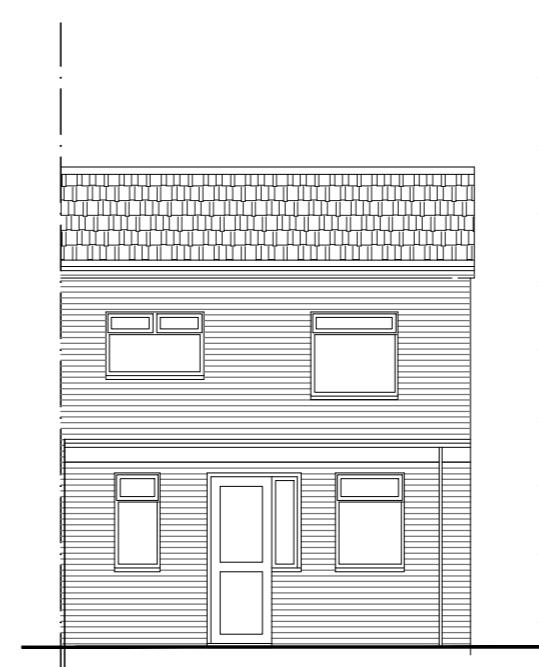


PROPOSED REAR ELEVATION
Scale 1:100@A2

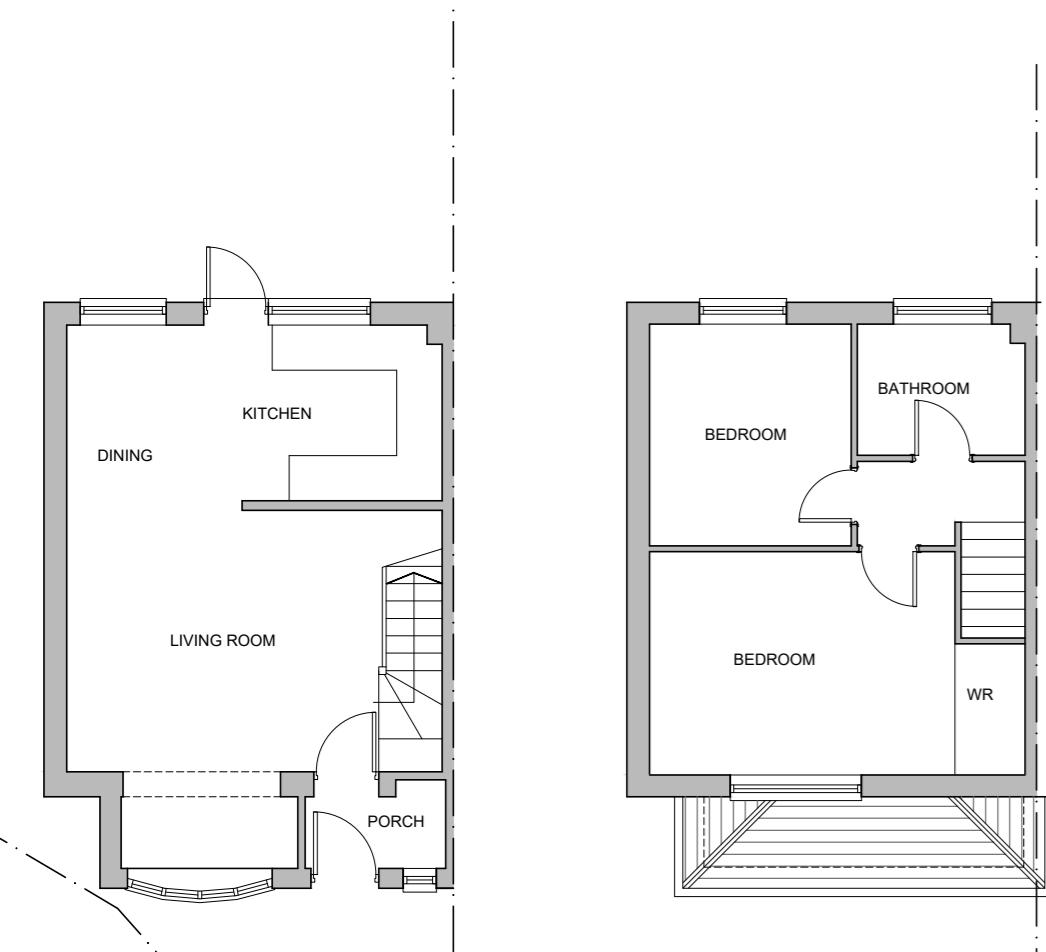


EXISTING GROUND FLOOR PLAN
Scale 1:100@A2

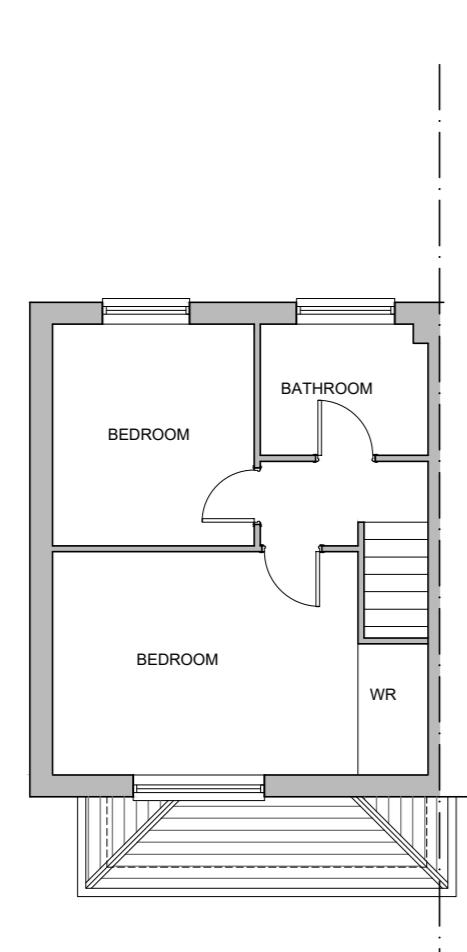


EXISTING FIRST FLOOR PLAN
Scale 1:100@A2

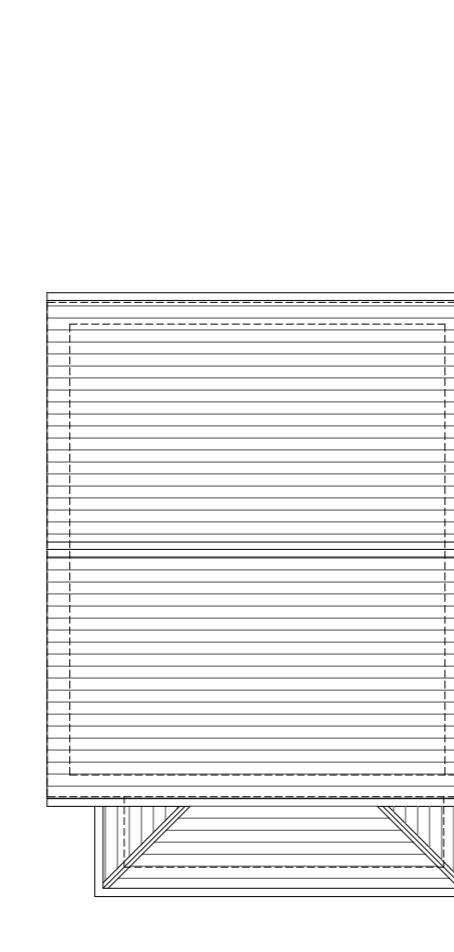


EXISTING ROOF PLAN
Scale 1:100@A2

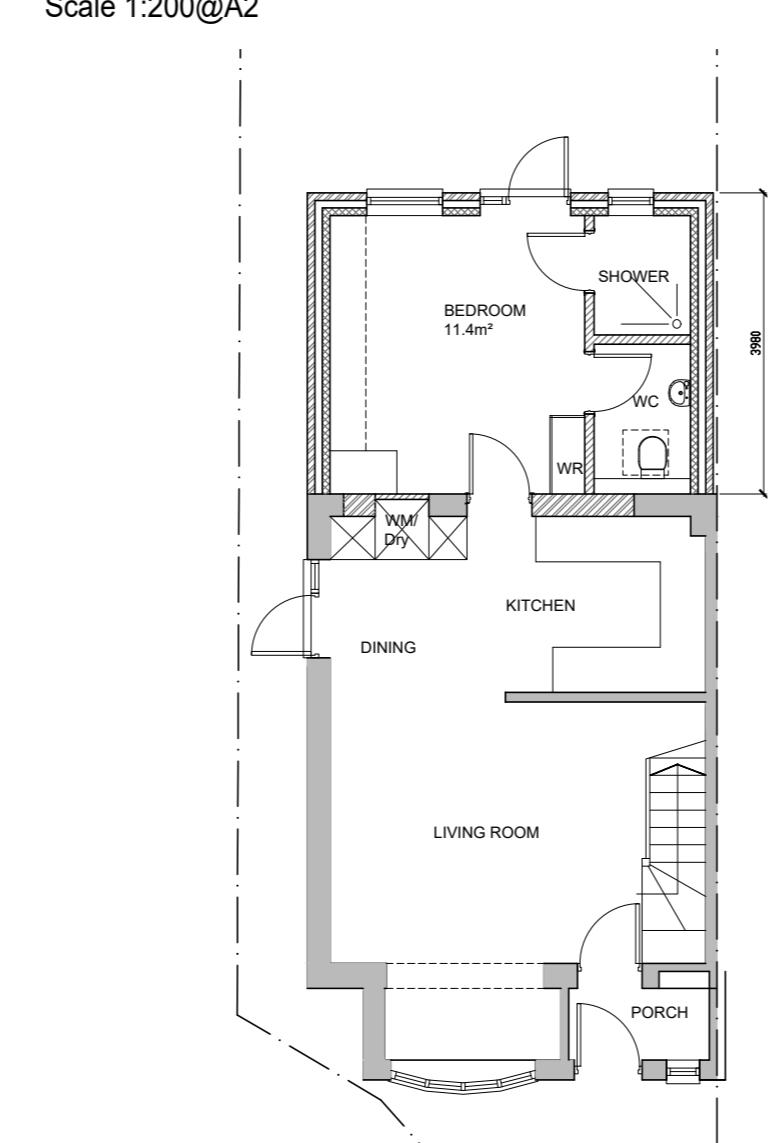

PROPOSED GROUND FLOOR PLAN
Scale 1:100@A2

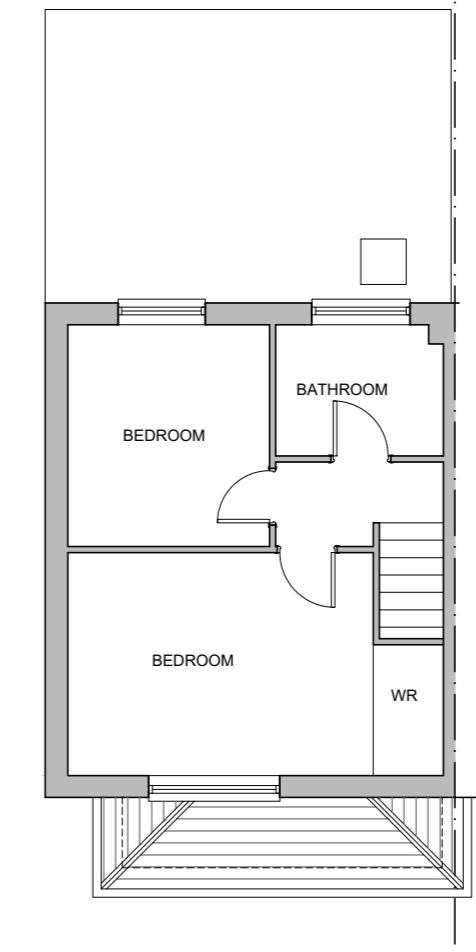

PROPOSED FIRST FLOOR PLAN
Scale 1:100@A2

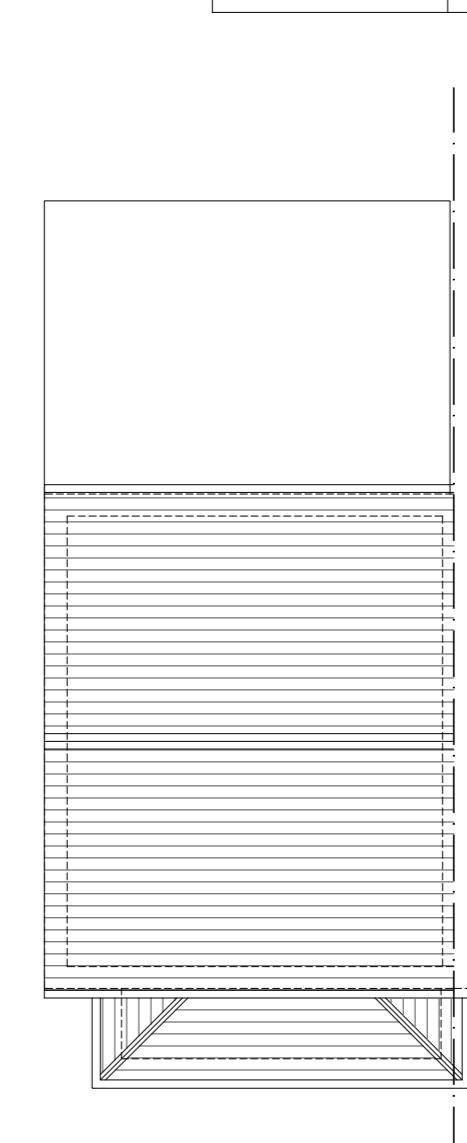

PROPOSED ROOF PLAN
Scale 1:100@A2




BLOCK PLAN
Scale 1:500@A2

■ Proposed Ground Floor Extension

PROPOSED FINISHES KEY

LOCATION	MATERIAL	COLOUR
1. WALLS	FACING BRICK	WHITE FRAME TO MATCH EXISTING
2. ROOF	FIBREGLASS FLAT ROOF	GREY
3. DOORS	uPVC DOUBLE GLAZED	WHITE FRAME TO MATCH EXISTING
4. ROOF WINDOWS	ALUMINIUM GLAZED	GREY FRAME
5. WINDOWS	uPVC DOUBLE GLAZED	WHITE FRAME TO MATCH EXISTING

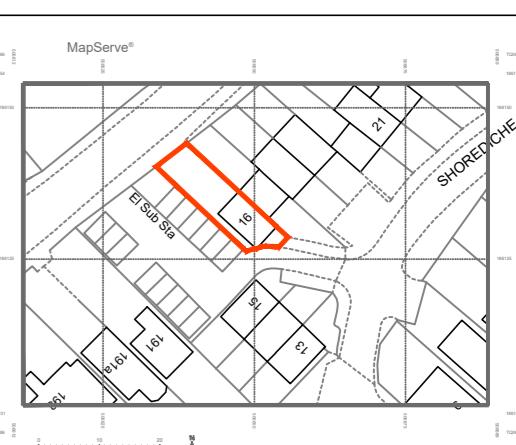

LOCATION PLAN
Scale 1:1250@A2

CK Plans Direct Ltd
Architectural Design and Planning
Tel: 07838364858
info@ckplandirect.com www.ckplandirect.co.uk

CLIENT Mr. Swaran Sagg

PROJECT 16 Shoreditch Close
Ickenham Uxbridge
UB10 8EB

DRAWING EXISTING & PROPOSED
PLANS & ELEVATIONS

DWG NO 252-P01 Rev A
REV NO

SCALE 1:1250, 1:500, 1:200, 1:100@A2 DATE Nov'23

STATUS PLANNING