


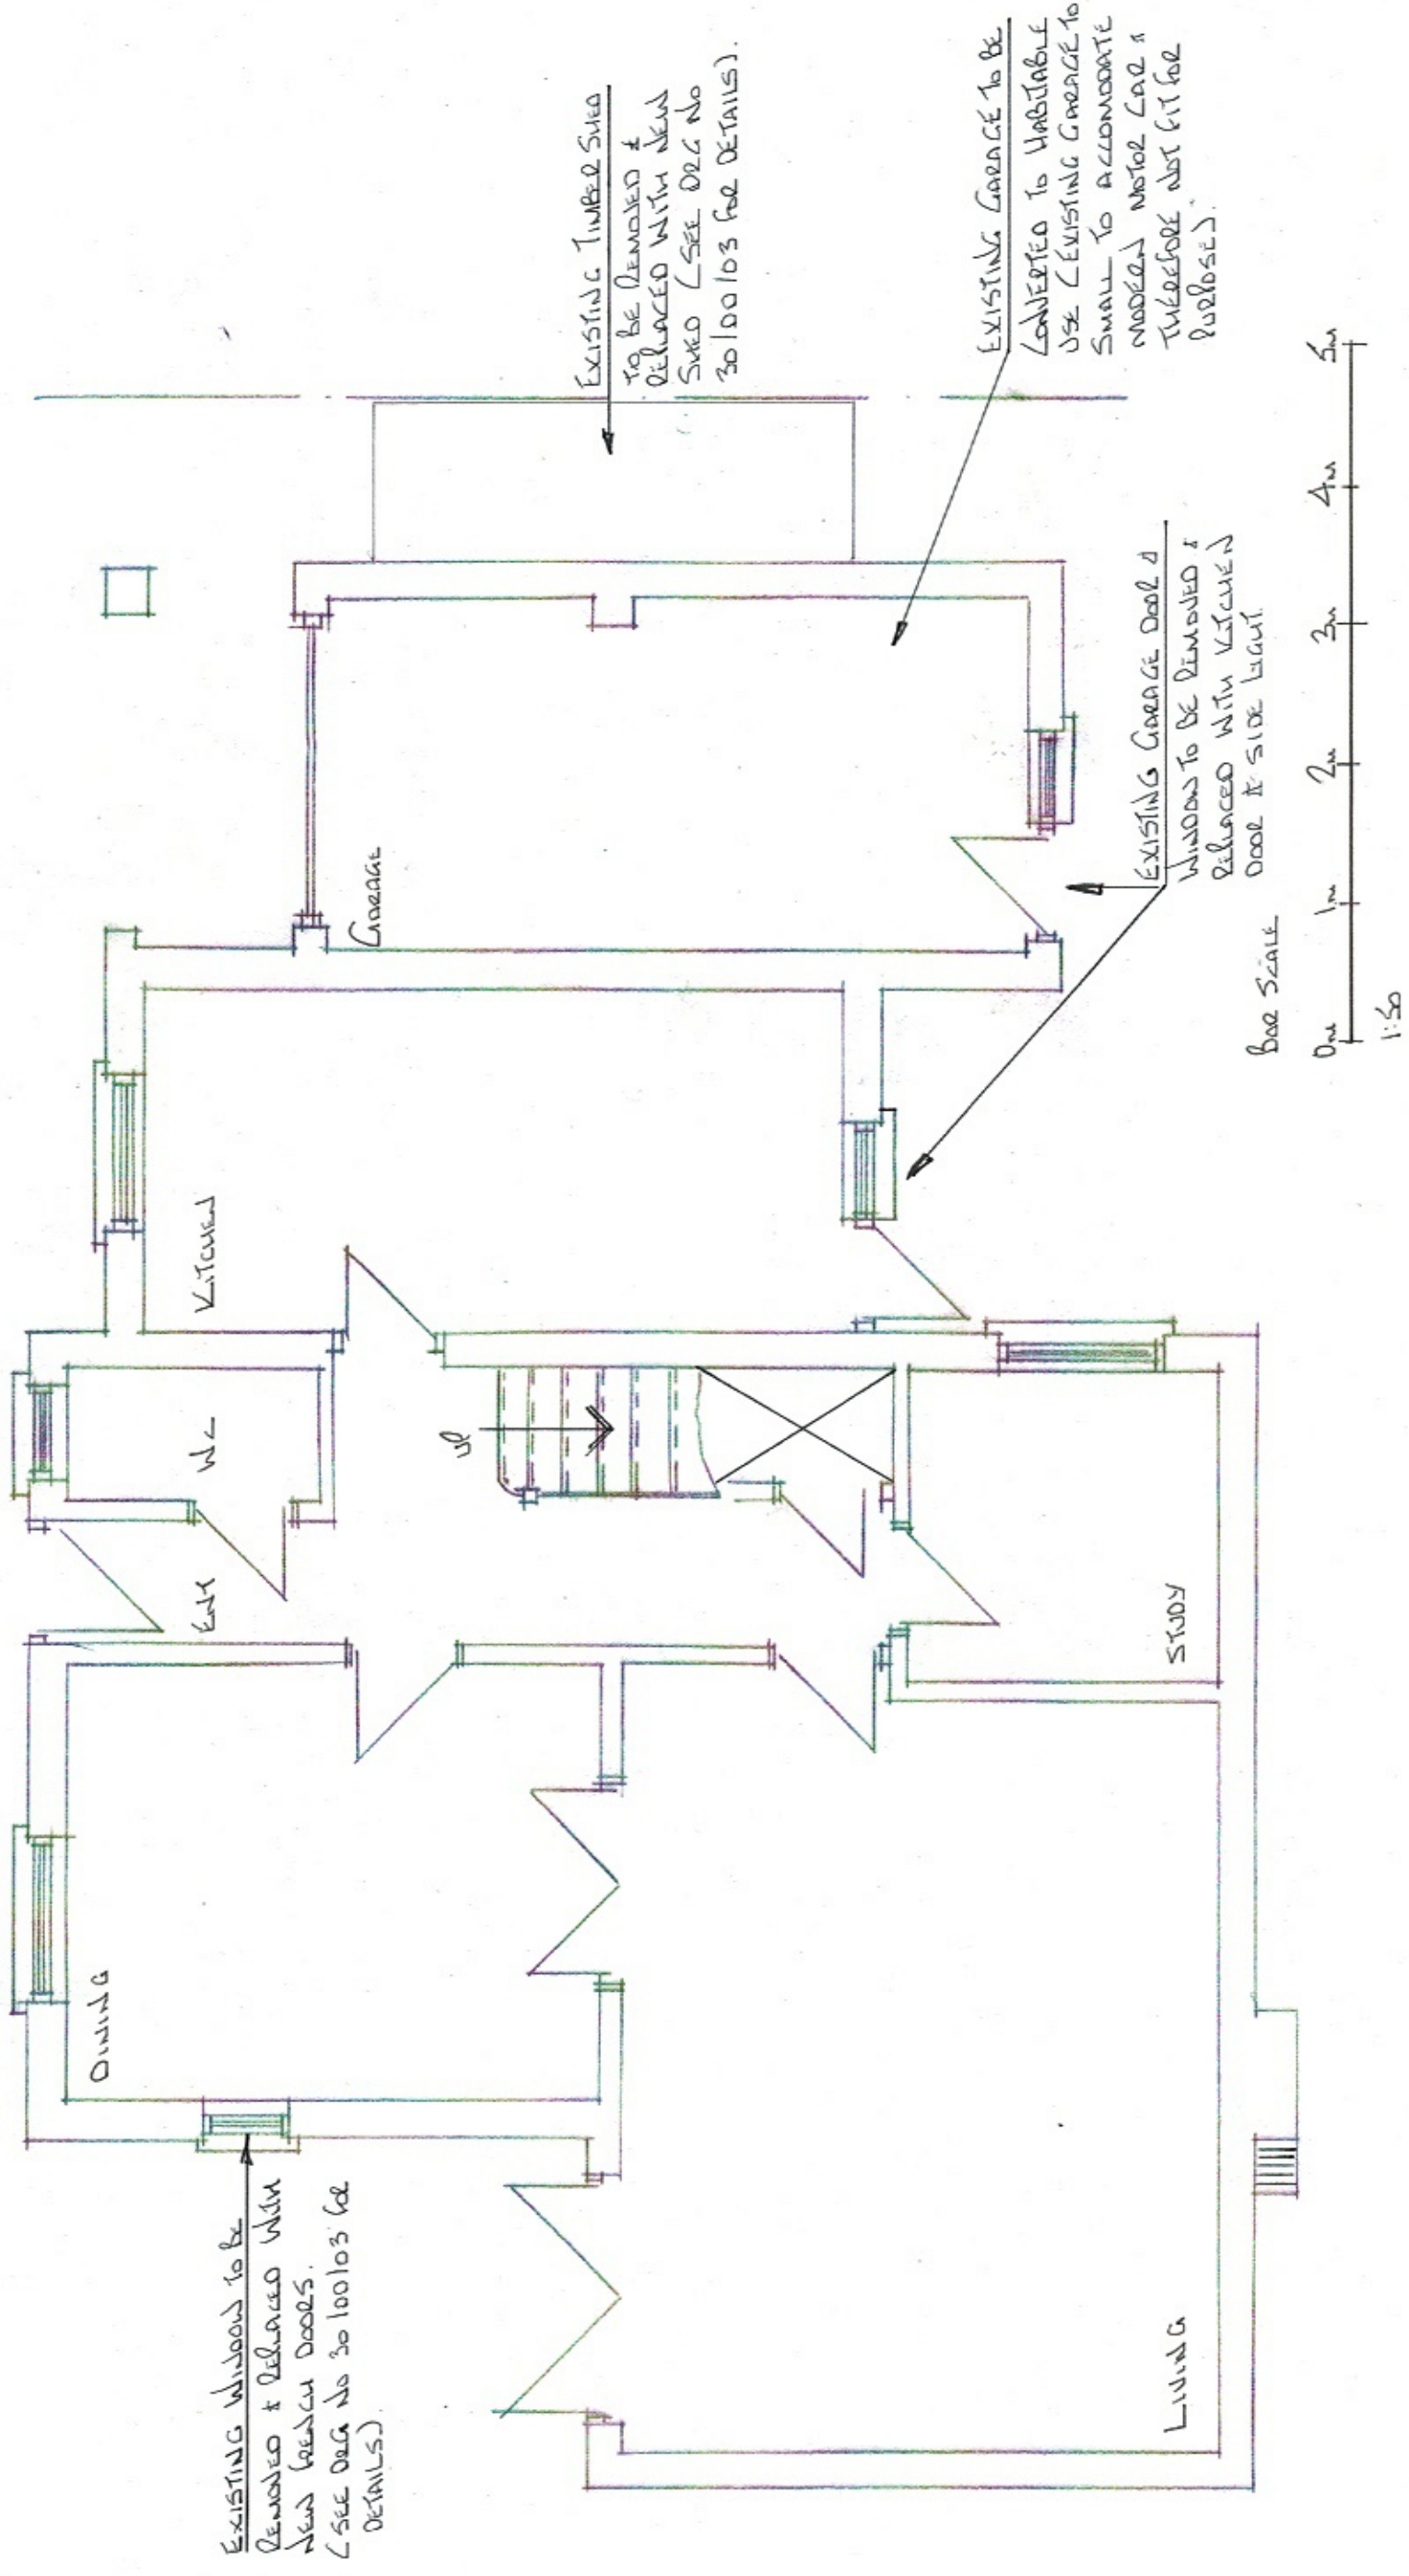

|   |                                           |           |          |               |         |                            |     |
|---|-------------------------------------------|-----------|----------|---------------|---------|----------------------------|-----|
| <div>NOTES:</div> <div>THIS DRAWING TO BE READ<br/>IN CONJUNCTION WITH Dwg Nos<br/>30/00/02-06.</div> <div>All dimensions must be checked on site and<br/>not scaled from this drawing.</div> | <div>Client</div> <div>MR MRS STONE</div> | Scale     | 1:50     | Drawing Title |         | EXISTING Ground floor Plan |     |
|   |                                           | Job Title | Drawn by | GEL           | Drg No. | 30/00/01                   | Rev |
|   |                                           |           | Date     | Nov 2023.     |         |                            |     |
|   |                                           |           |          |               |         |                            |     |

A PRODUCT OF THE UNO RANGE - ARCHITECT CAT. No. 7313