


NEW REAR DOORS
TO REPLACE EXISTING
FULL OPEN WINDOWS
(CURRENTLY 600mm WIDE)

NEW DOUBLE GLAZED
WINDOW TO MATCH
EXISTING VENTILATED
POSITIONED CENTRALLY.

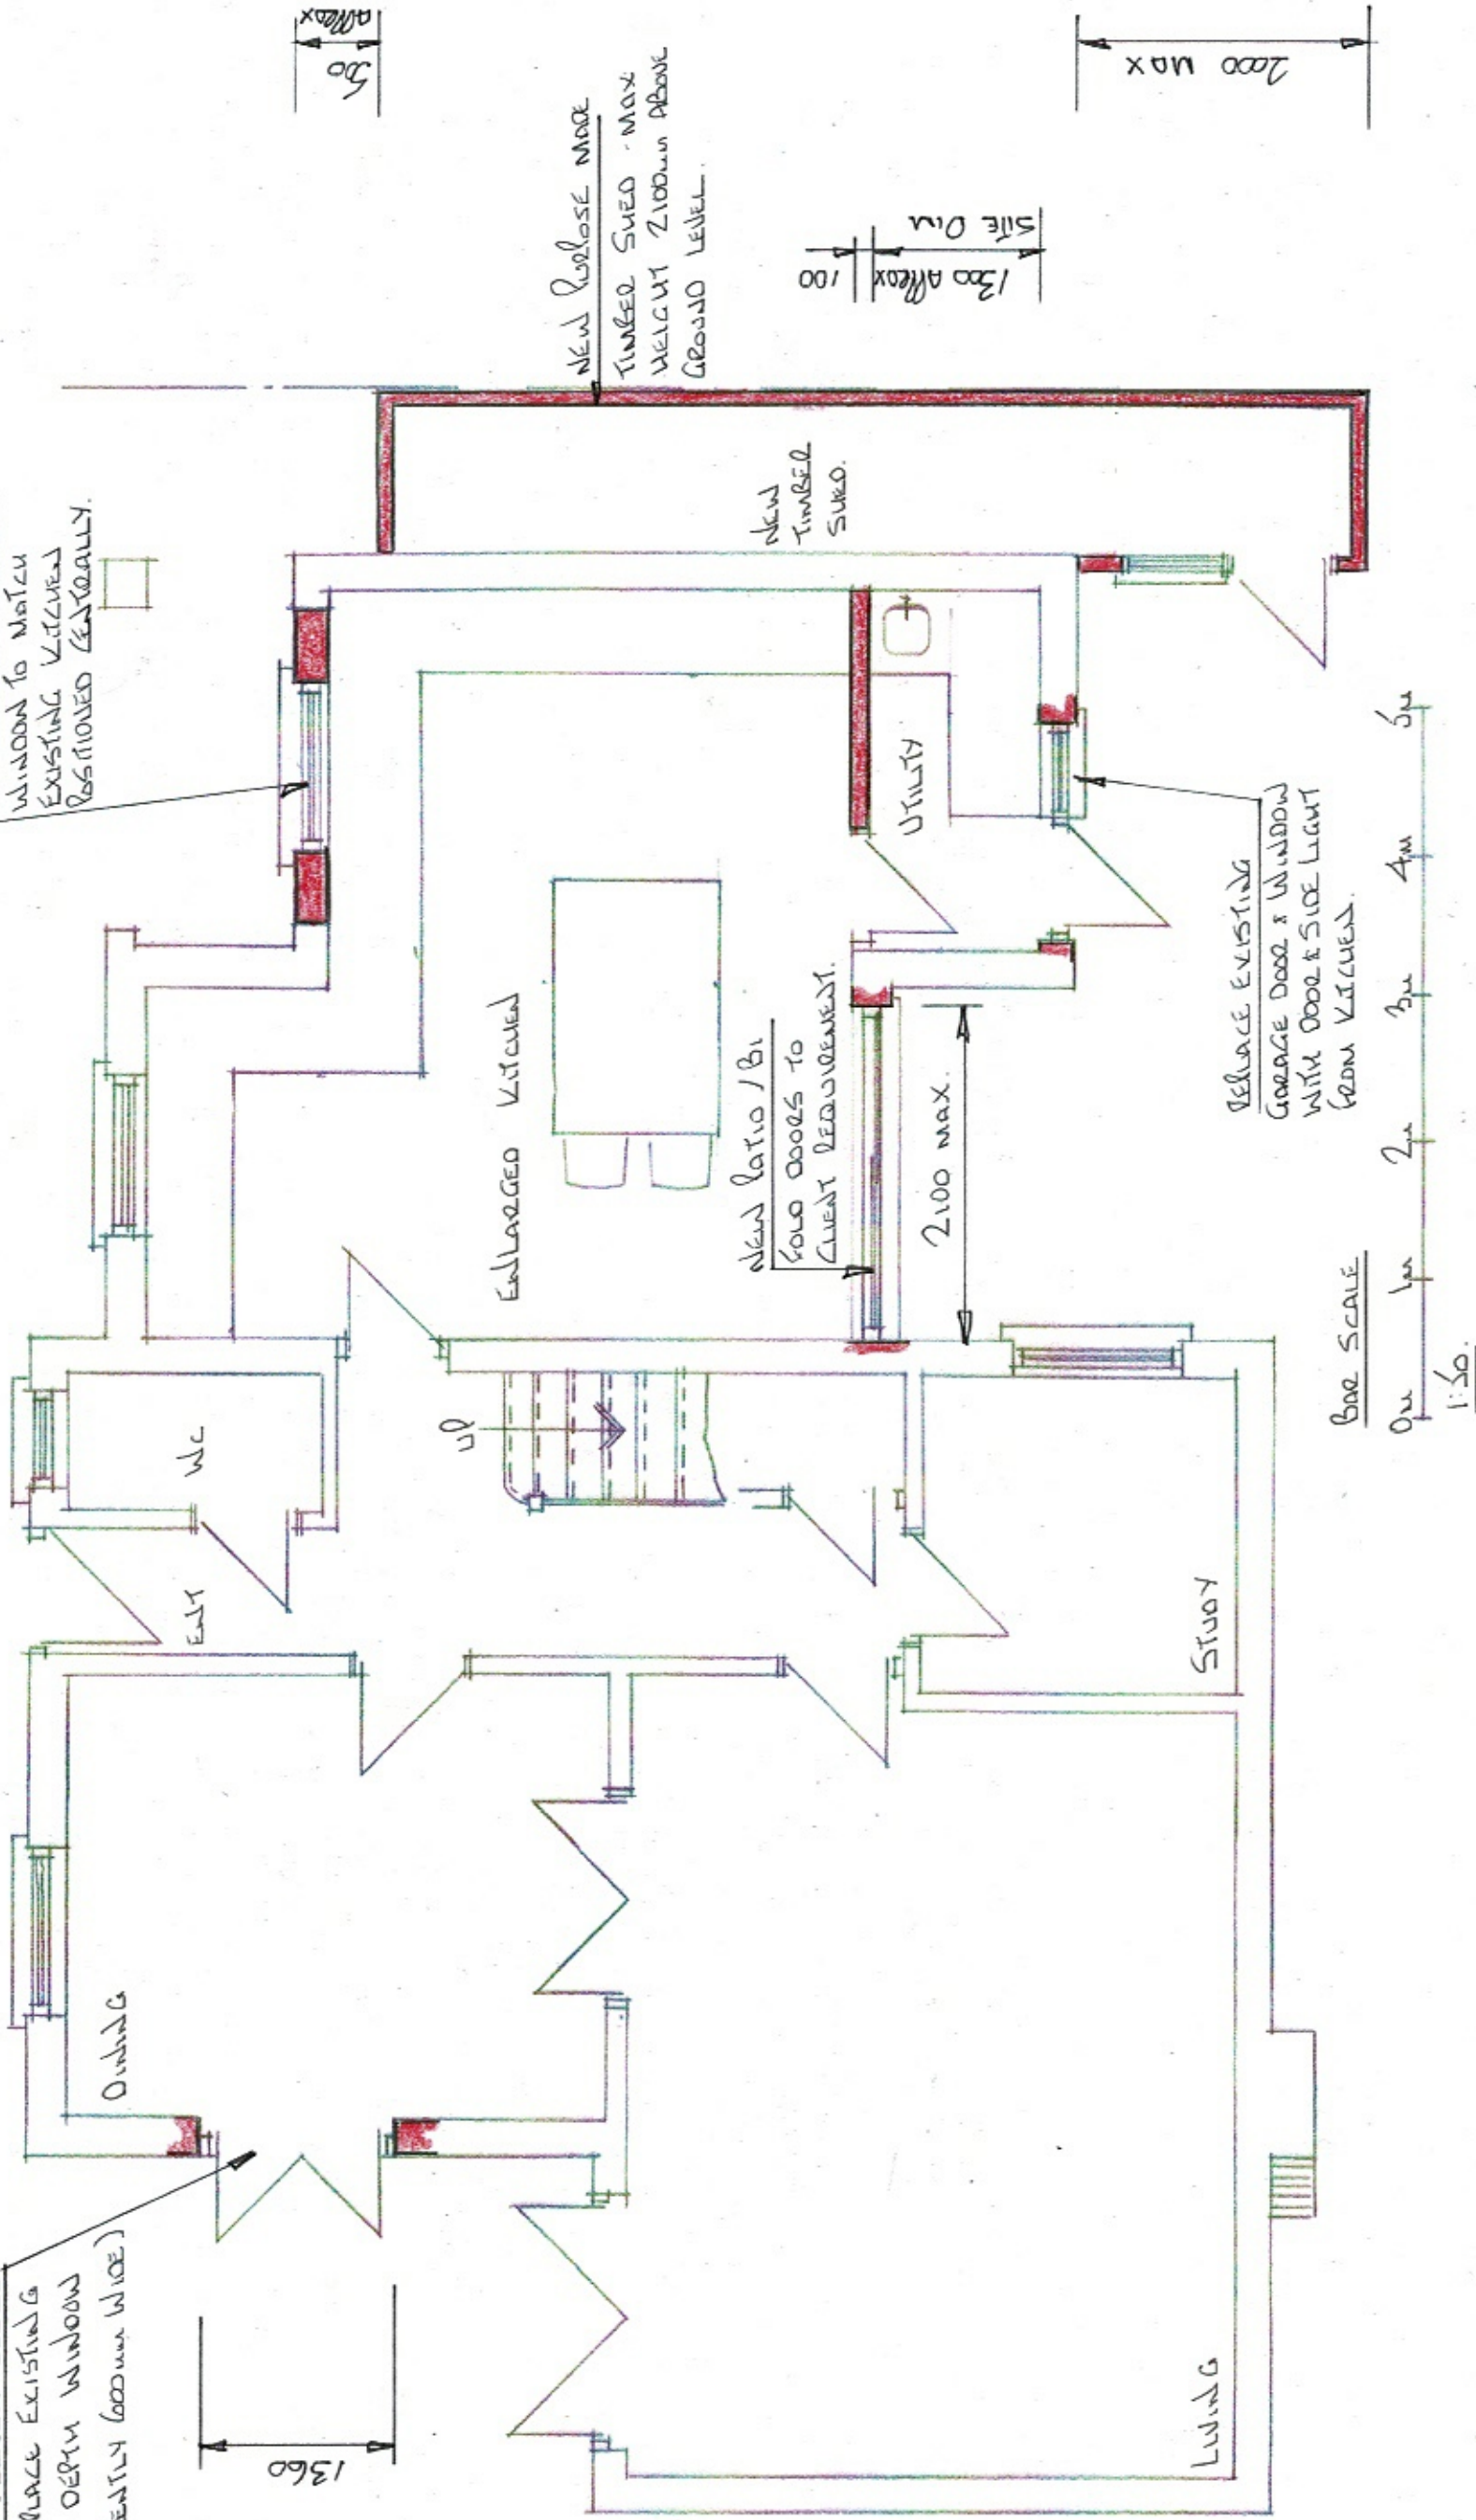

NOTES: THIS DRAWING TO BE READ IN CONJUNCTION WITH Dwg Nos 30/00/01, 02, 04-06. All dimensions must be checked on site and not scaled from this drawing.	Client Mr Mrs Stone	Scale 1:50.	Drawing Title PROPOSED GROUND FLOOR PLAN		
	Job Title 30 DEERINGS DRIVE OLD EASTCOTE, NIDDER, NIDDER.	Drawn by GEL		Drg No. 30/00/03	Rev
				Date Nov 2023	