



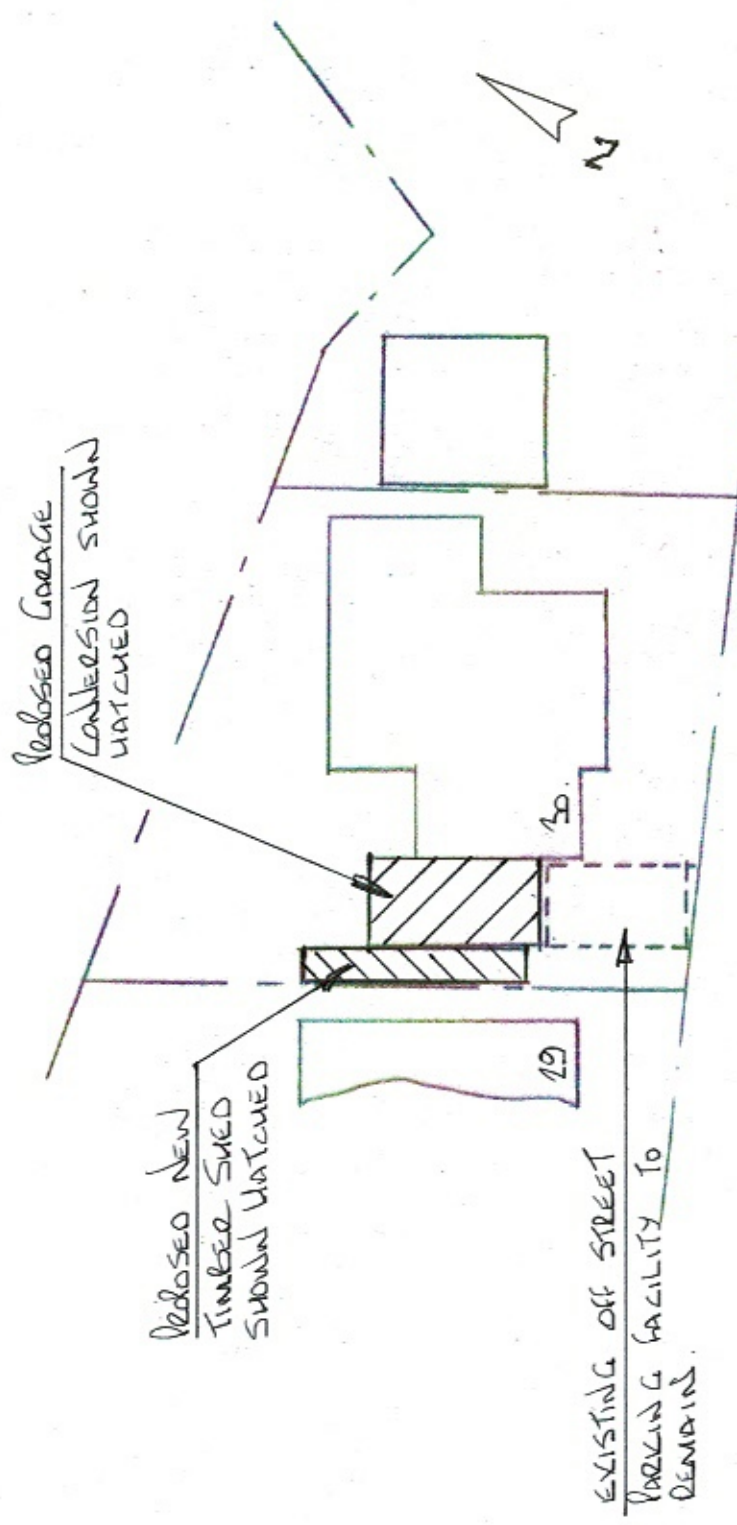

SITE PLAN SCALE 1:250

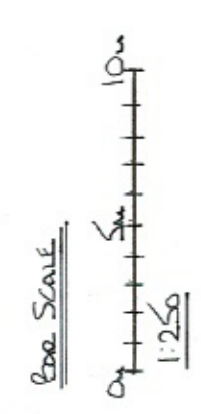

NOTES: THIS DRAWING TO BE READ IN CONJUNCTION WITH DEGNOS 30/05/01-05. All dimensions must be checked on site and not scaled from this drawing.	Client MR NILES STONE	Scale 1:250	Drawing Title SITE PLAN	
			Drg No. 30100106	Rev
	Job Title 30 DEERINGS DRIVE OLD EASTCOTE. FINISHED. N100X	Drawn by GEP	Date NOV 2023	