


Location Plan

SCALE 1:200

 


Tel: 020 3576 0996
Email: info@excelplanning.co.uk
Address: 45 Stamford Hill London N16 5SR

Revision	Revision Date

ADDRESS
 78 Thornton Ave. West Drayton UB7 9JX




1:100@A3

 

SHEET N.
 LE001
 DRAWING TITLE
 Existing Location Plan

DATE: 01/19/2024
 SCALE: 1:100 @ A3

Copyright in the design and this drawing is the property of Excel Planning Ltd. Reproduction in whole or in part is forbidden without written permission of Excel Planning Ltd. This drawing must be read in conjunction with all other relevant documentation and drawings.
 Excel Planning Ltd accepts no liability for any expense, loss or damage of whatsoever nature and however arising from any variation which has not been referred to them and their approval obtained.
 Do not scale from this drawing, only figured dimensions are to be used. All dimensions to be cross-checked on-site prior to manufacture and construction. Any discrepancies to be reported to Excel Planning Ltd immediately.

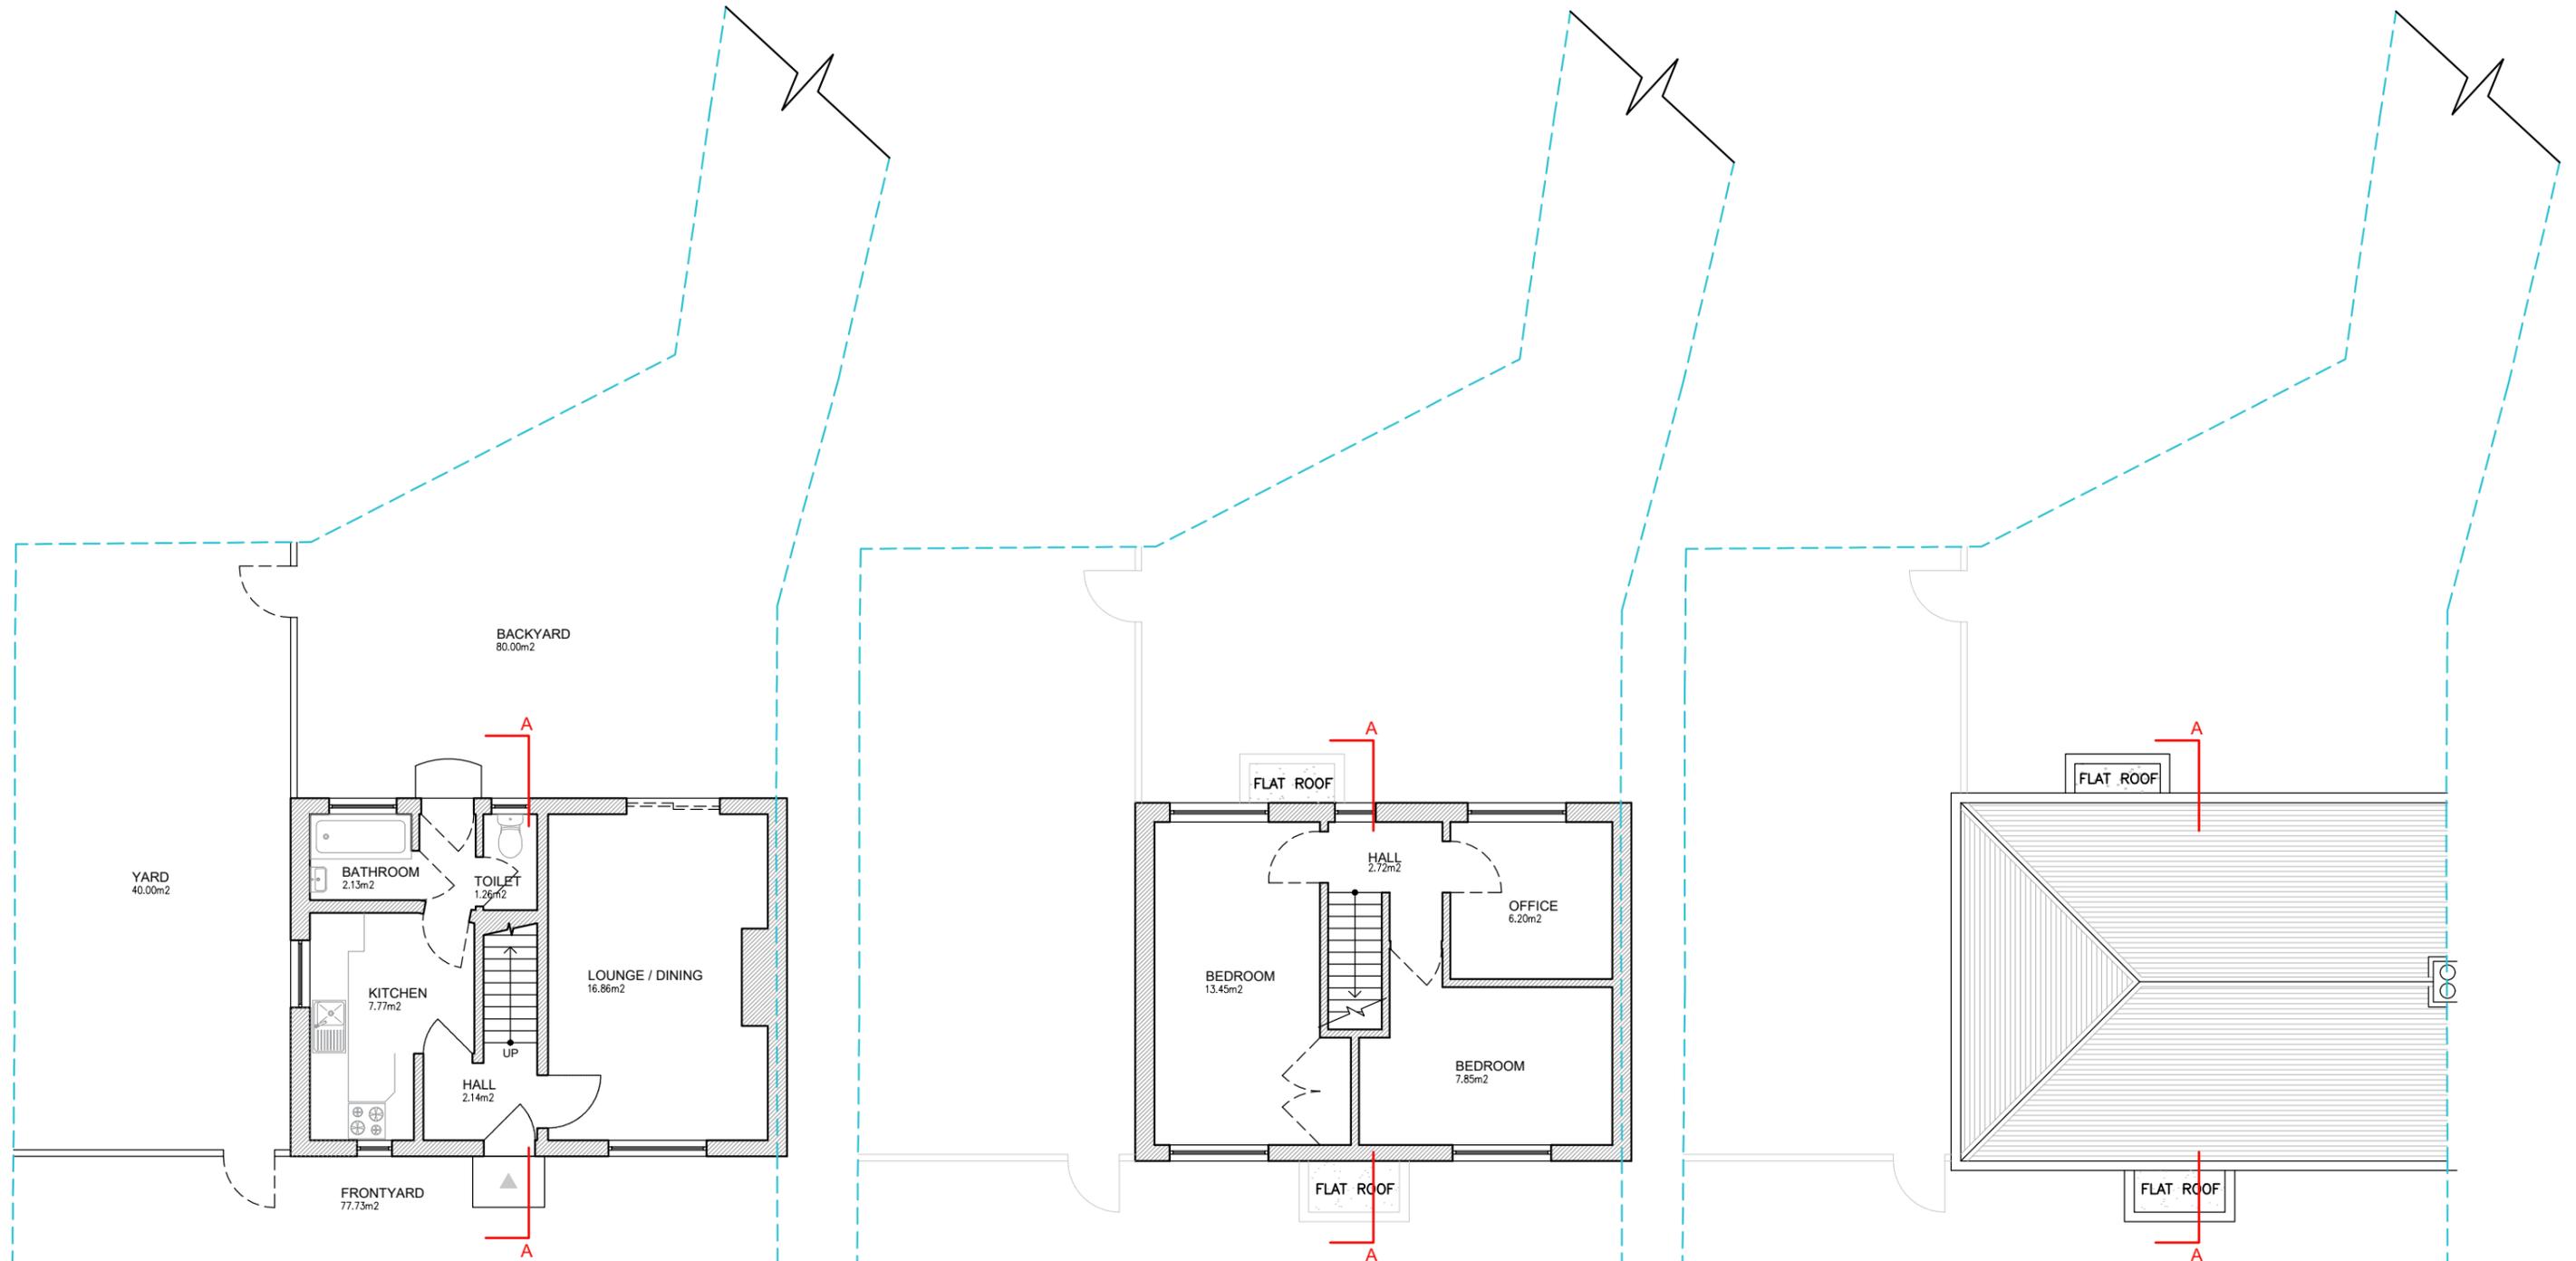

GROUND FLOOR
Existing GIA = 36.05 M²

FIRST FLOOR
Existing GIA = 36.05 M²

ROOF LEVEL

TOTAL EXISTING GIA = 72.11 M²



Tel: 020 3576 0996
Email: info@excelplanning.co.uk
Address: 45 Stamford Hill London N16 5SR

Revision	Revision Date

ADDRESS
78 Thornton Ave. West Drayton UB7 9JX



1:100@A3




SHEET N.
E001
DRAWING TITLE
Existing Floor Plans and Roof Plan
DATE: 01/19/2024
SCALE: 1:100 @ A3

Copyright in the design and this drawing is the property of Excel Planning Ltd. Reproduction in whole or in part is forbidden without written permission of Excel Planning Ltd. This drawing must be read in conjunction with all other relevant documentation and drawings.
Excel Planning Ltd accepts no liability for any expense, loss or damage of whatsoever nature and however arising from any variation which has not been referred to them and their approval obtained.
Do not scale from this drawing, only figured dimensions are to be used. All dimensions to be cross-checked on-site prior to manufacture and construction. Any discrepancies to be reported to Excel Planning Ltd immediately.



NORTH-WEST ELEVATION (FRONT VIEW)

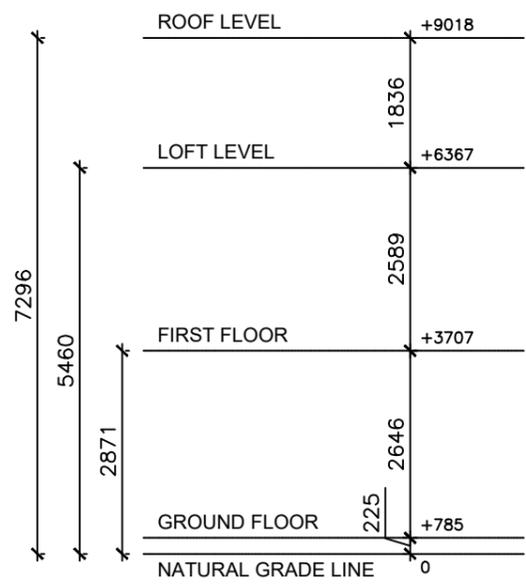

SOUTH-EAST ELEVATION (REAR VIEW)



Tel: 020 3576 0996
Email: info@excelplanning.co.uk
Address: 45 Stamford Hill London N16 5SR

Revision	Revision Date

ADDRESS
 78 Thornton Ave. West Drayton UB7 9JX




1:100@A3




SHEET N.
 E002
 DRAWING TITLE
 Existing Front and Rear Elevations
 DATE: 01/19/2024
 SCALE: 1:100 @ A3

Copyright in the design and this drawing is the property of Excel Planning Ltd. Reproduction in whole or in part is forbidden without written permission of Excel Planning Ltd. This drawing must be read in conjunction with all other relevant documentation and drawings.
 Excel Planning Ltd accepts no liability for any expense, loss or damage of whatsoever nature and however arising from any variation which has not been referred to them and their approval obtained.
 Do not scale from this drawing, only figured dimensions are to be used. All dimensions to be cross-checked on-site prior to manufacture and construction. Any discrepancies to be reported to Excel Planning Ltd immediately.

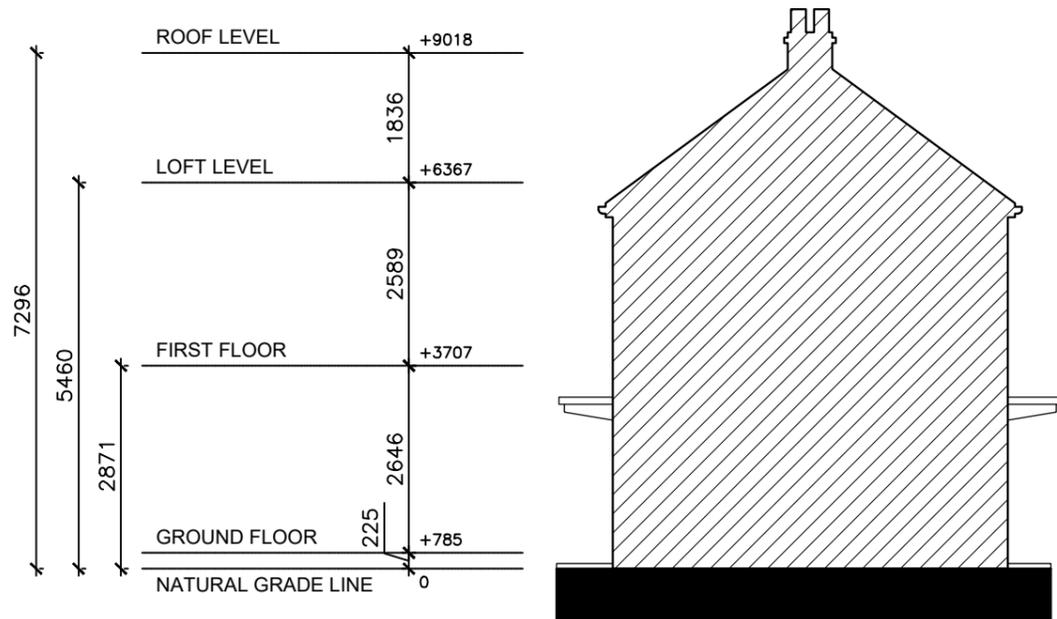

SOUTH-WEST ELEVATION (LEFT SIDE VIEW)

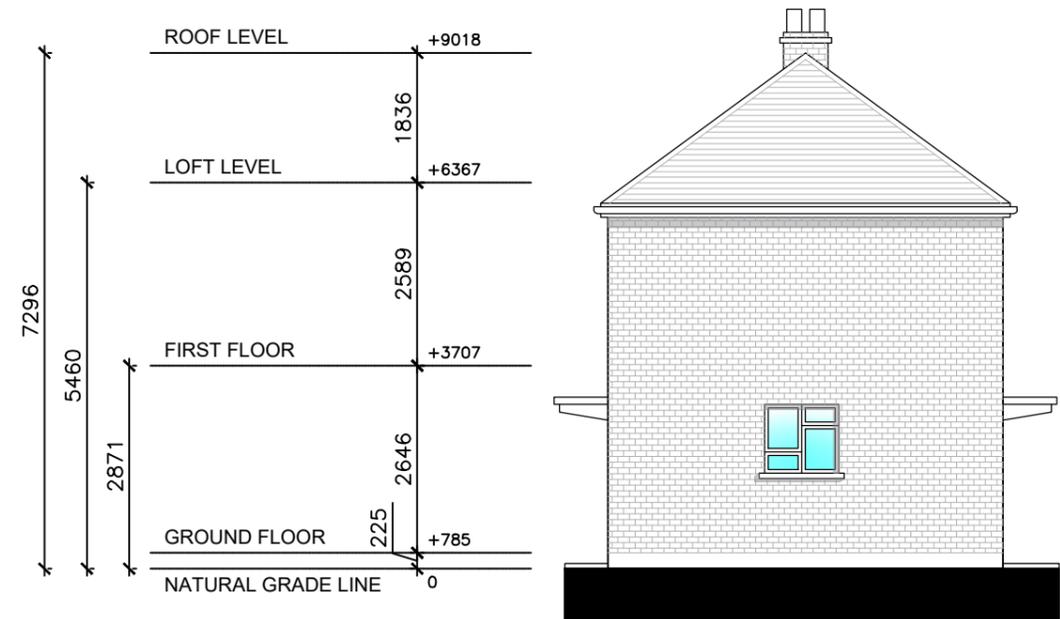

NORTH-EAST ELEVATION (RIGHT SIDE VIEW)



Tel: 020 3576 0996
Email: info@excelplanning.co.uk
Address: 45 Stamford Hill London N16 5SR

Revision	Revision Date

ADDRESS
 78 Thornton Ave. West Drayton UB7 9JX



1:100@A3




SHEET N.
 E003

DRAWING TITLE
 Existing Side Elevations

DATE: 01/19/2024
 SCALE: 1:100 @ A3

Copyright in the design and this drawing is the property of Excel Planning Ltd. Reproduction in whole or in part is forbidden without written permission of Excel Planning Ltd. This drawing must be read in conjunction with all other relevant documentation and drawings.
 Excel Planning Ltd accepts no liability for any expense, loss or damage of whatsoever nature and however arising from any variation which has not been referred to them and their approval obtained.
 Do not scale from this drawing, only figured dimensions are to be used. All dimensions to be cross-checked on-site prior to manufacture and construction. Any discrepancies to be reported to Excel Planning Ltd immediately.

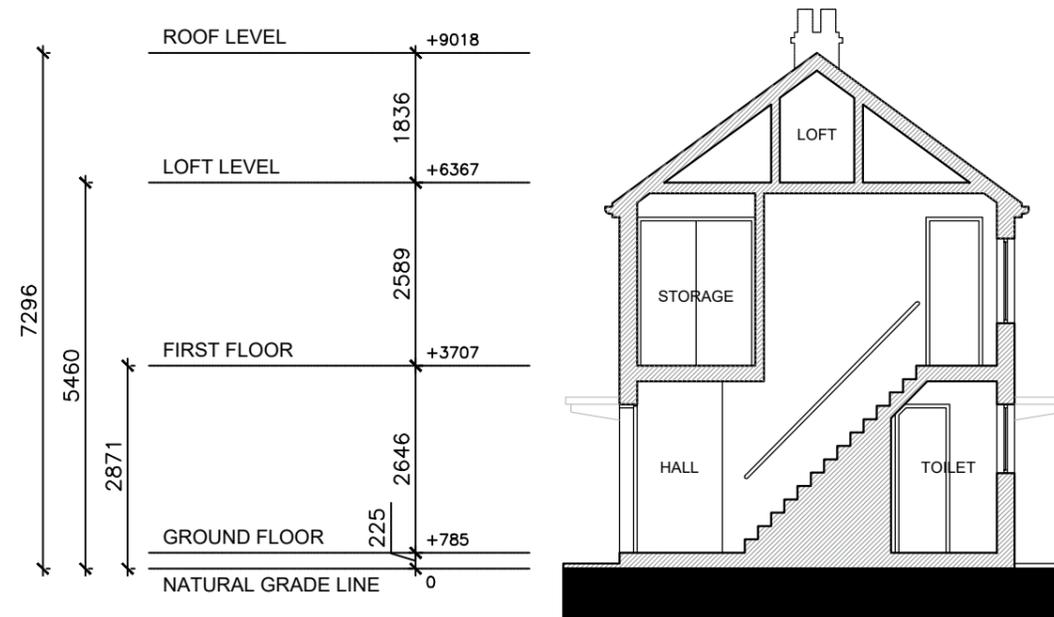

SECTION AA



Tel: 020 3576 0996

Email: info@excelplanning.co.uk

Address: 45 Stamford Hill London N16 5SR

Revision	Revision Date

ADDRESS

78 Thornton Ave. West Drayton UB7 9JX



1:100@A3



SHEET N.

E004

DRAWING TITLE

Existing Section

DATE:

01/19/2024

SCALE

1:100 @ A3

Copyright in the design and this drawing is the property of Excel Planning Ltd. Reproduction in whole or in part is forbidden without written permission of Excel Planning Ltd. This drawing must be read in conjunction with all other relevant documentation and drawings.

Excel Planning Ltd accepts no liability for any expense, loss or damage of whatsoever nature and however arising from any variation which has not been referred to them and their approval obtained.

Do not scale from this drawing, only figured dimensions are to be used. All dimensions to be cross-checked on-site prior to manufacture and construction. Any discrepancies to be reported to Excel Planning Ltd immediately.