



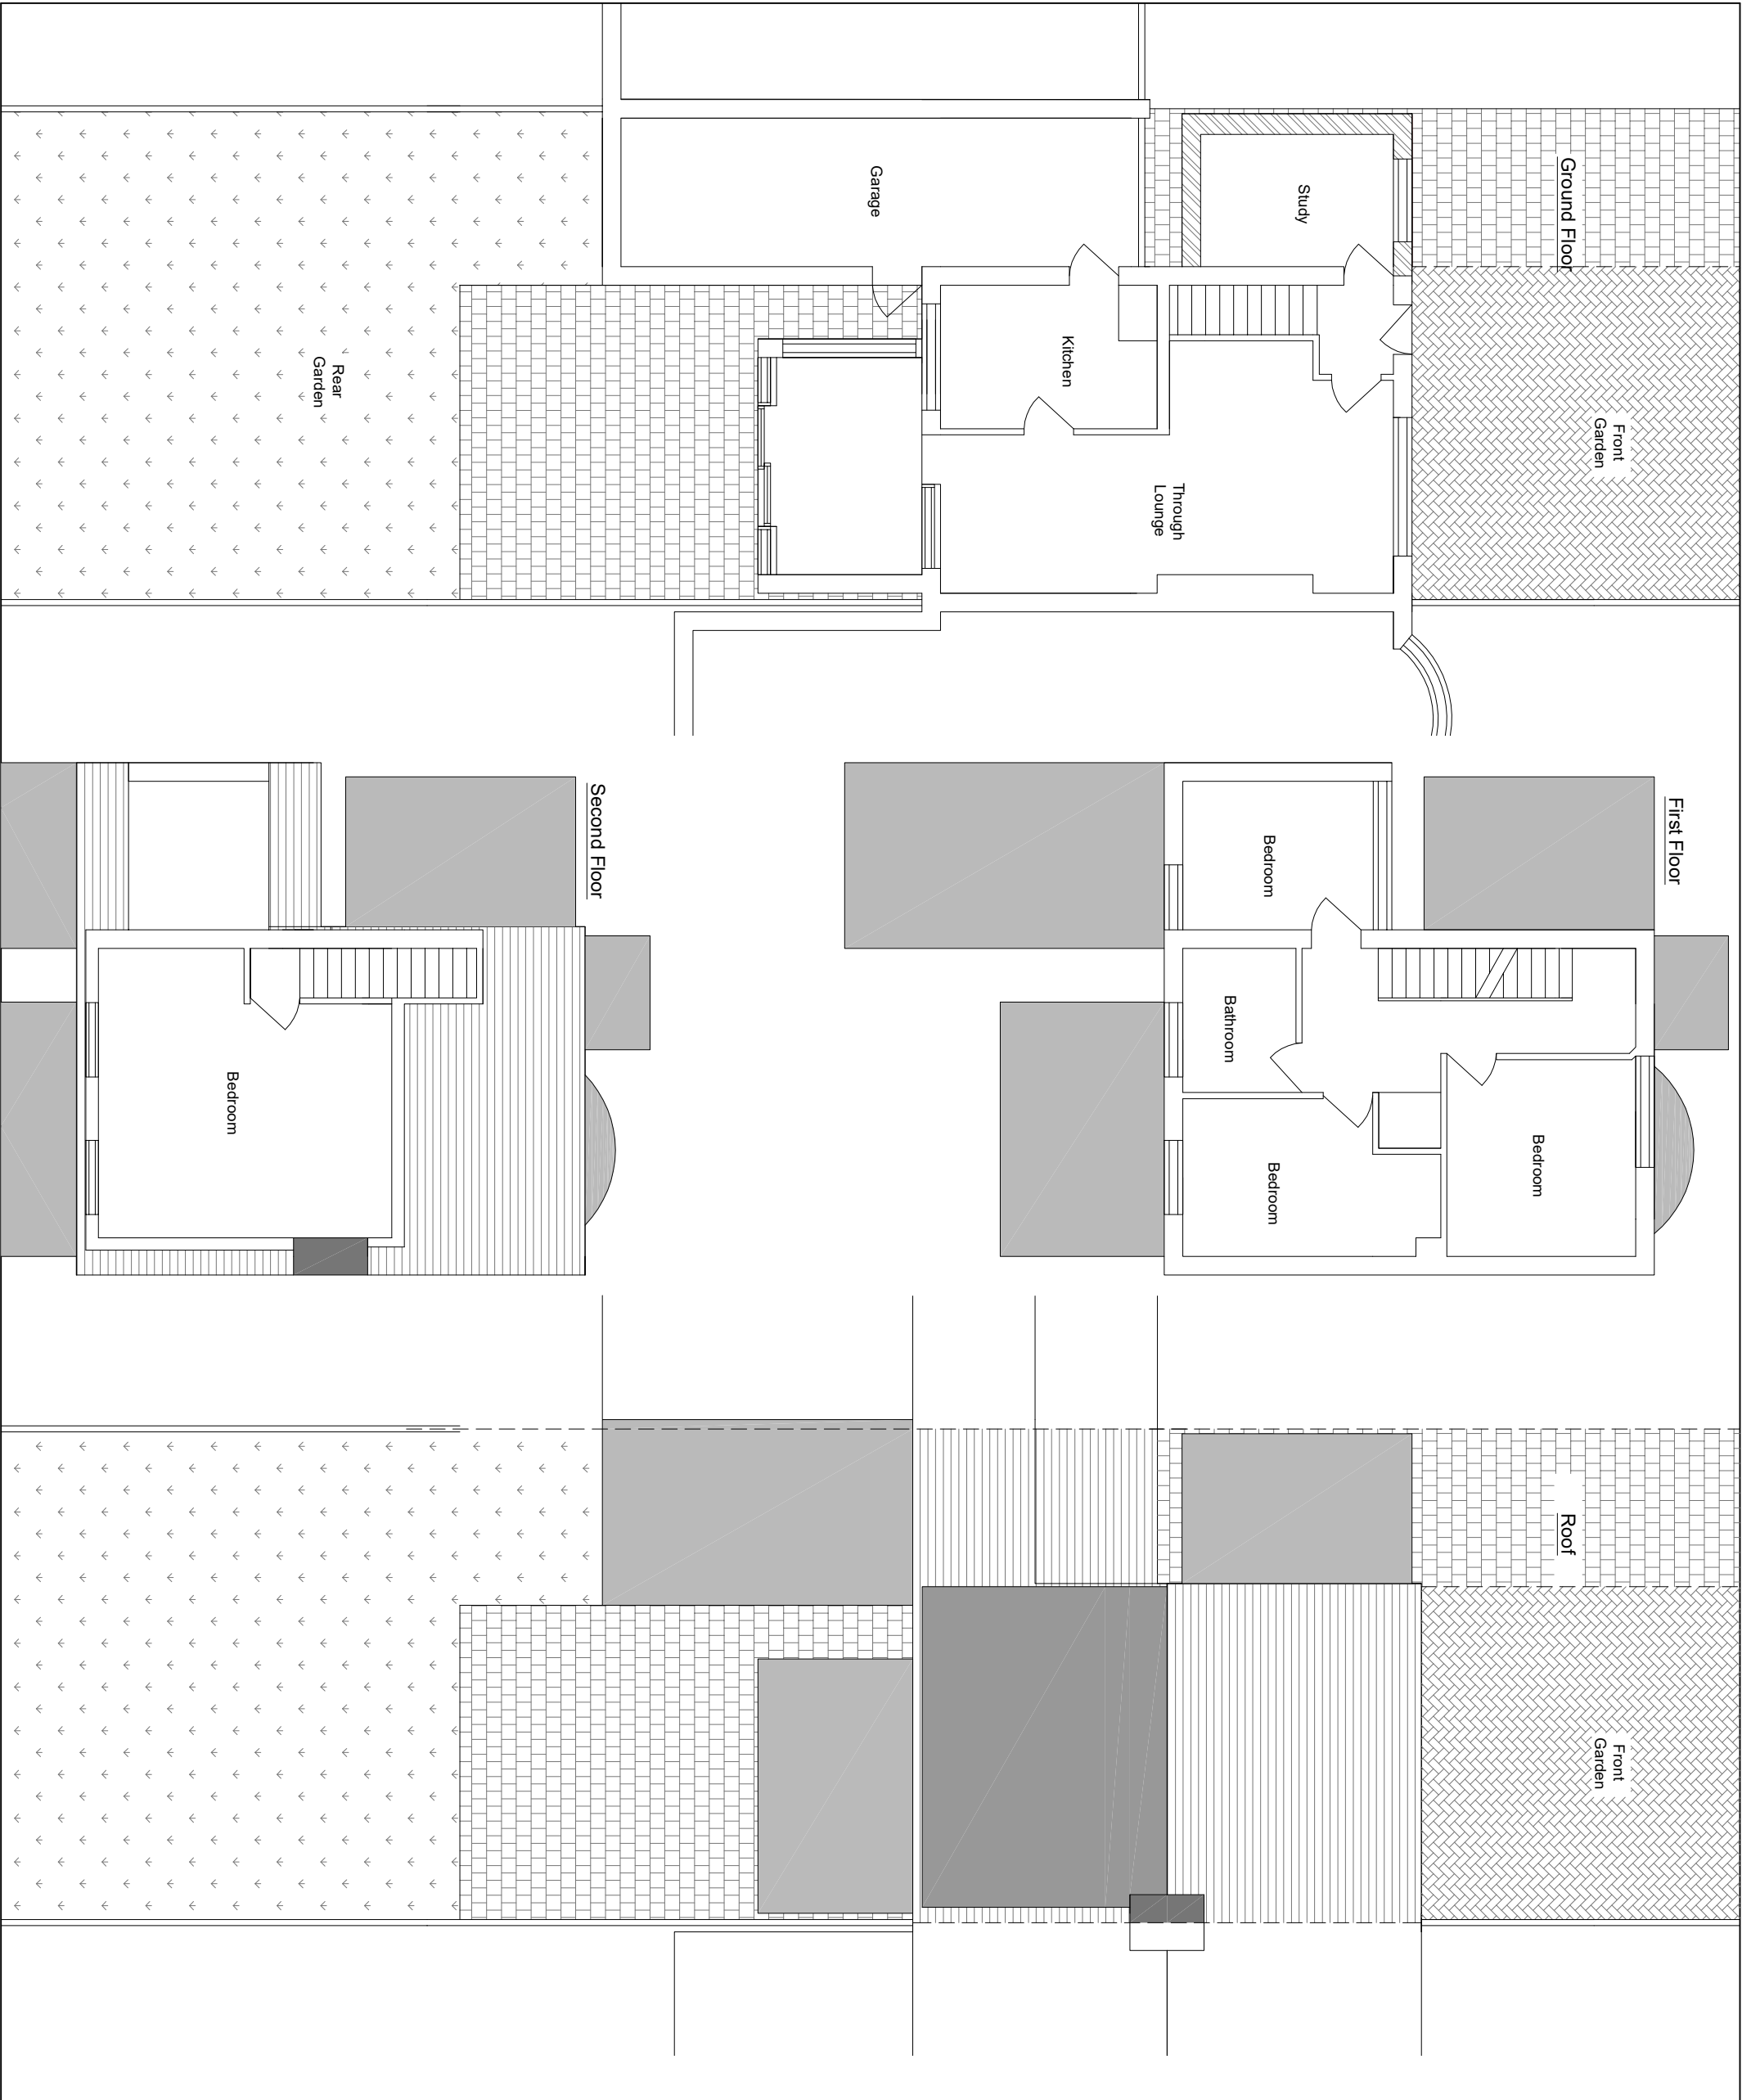

NOTES:

Proposed - Floor Plans

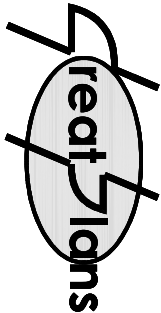


Contacts:
Tel: 07976 928 789
E-Mail: joel.gray@greatplans.co.uk

Client:

Location:
57 Keats Way
West Drayton
UB7

Scale: 1:100 @ A3

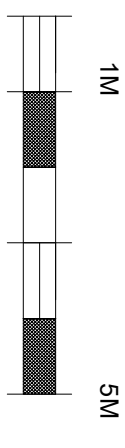

Date: Drawn By:

01-11-23 Joel Gray

Drg No: 03a