



GROUND FLOOR PLAN

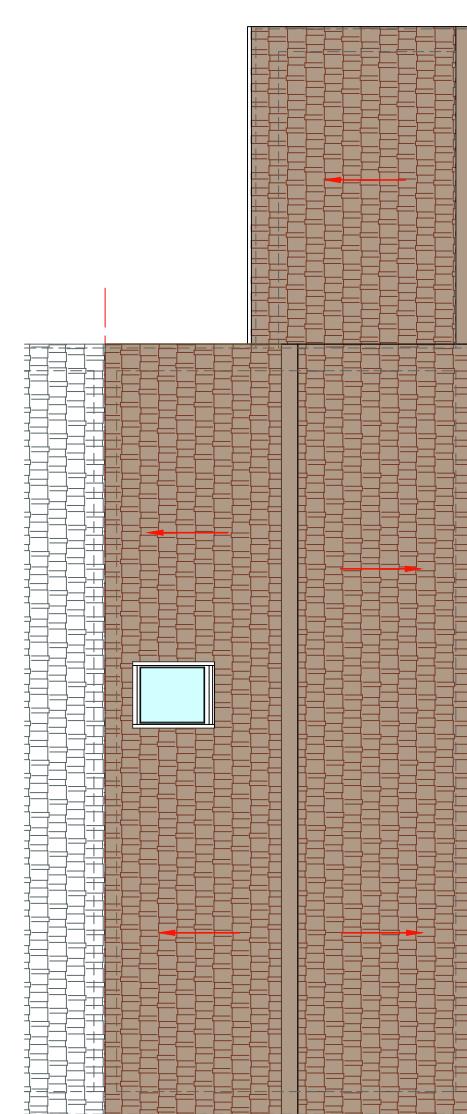

ROOF PLAN
scale 1:100

This drawing is not for CONSTRUCTION purposes. If no dimension is given, we take no responsibility for any dimension obtained by measuring or scaling from this drawing. This drawing is the property of Maplin Studio Limited. It is copyright protected and is not to be reproduced, disclosed or copied without written permission.

Reference drawings

 Drawing No.		Rev	Drawing title			
0	EXISTING PLANS		DC	OM	TA	05/12/2023
Rev	Description		Drawn by	Checked by	Appd by	Date
Please check scale bar before scaling this drawing 					A3	Scale (at full size)

Project

Location 127 HIGH STREET, NORTHWOOD, HA6 1ED

Title

maplin studio

Office 203b, Us&Co Stratford,
11 Burford Rd, London E15 2ST
Tel. +44(0)203 4755544 projects@maplinworld.com

Dwg No.	Phase:	Sheet	Rev.
MS09501	PLANNING	1 of 1	0