




REAR ELEVATION  
scale 1:100



FLANK ELEVATION  
scale 1:100

EXTERNAL FINISHES: GENERALLY TO MATCH EXISTING

This drawing is not for CONSTRUCTION purposes. If no dimension is given, we take no responsibility for any dimension obtained by measuring or scaling from this drawing. This drawing is the property of Maplin Studio Limited. It is copyright protected and is not to be reproduced, disclosed or copied without written permission.

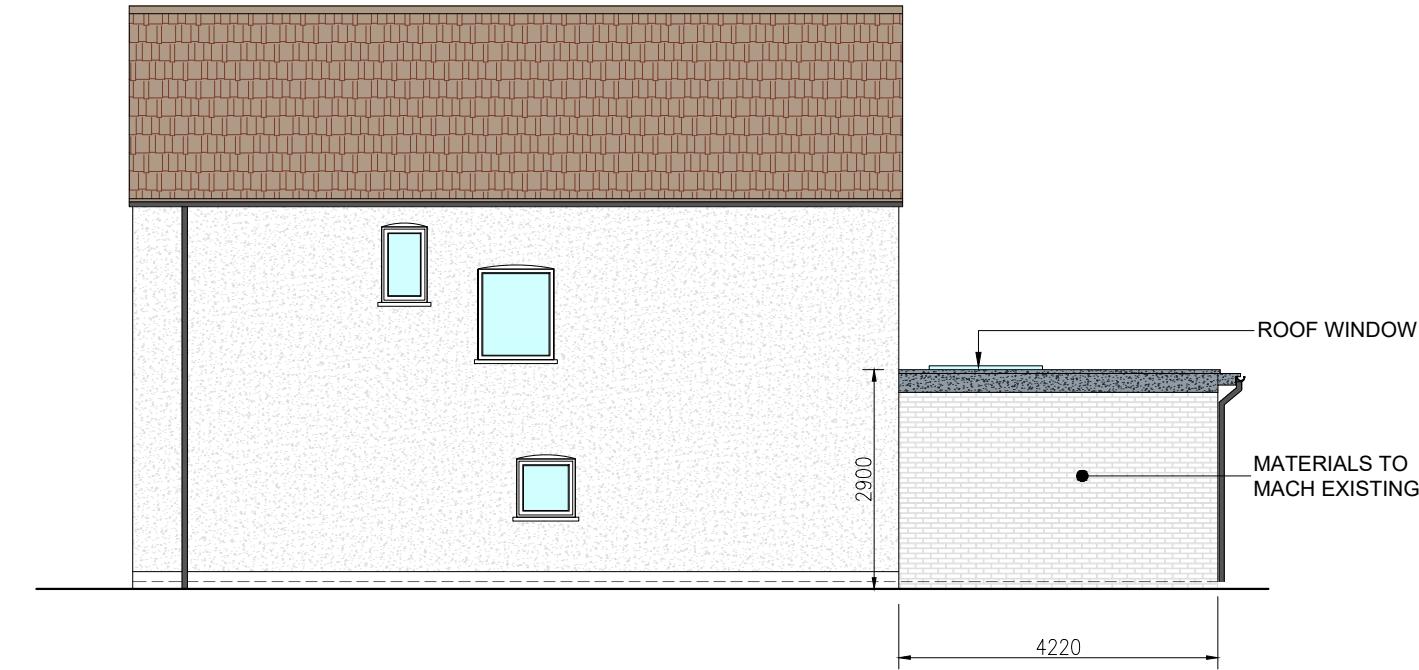

SIDE (NORTH) ELEVATION  
scale 1:100

APPROVED ELEVATIONS  
REFERENCE Nr. 78416/APP/2023/3538

Reference drawings										
Drawing No.	Rev	Drawing title								
0		APPROVED ELEVATIONS	DC	OM	TA 12/04/2024					
Rev		Description	Drawn by	Checked by	Appd by Date					
Please check scale bar before scaling this drawing					A3					
0	1	2	3	4	5					
Project	REAR EXTENSION									
Location	127 HIGH STREET, NORTHWOOD, HA6 1ED									
Title	APPROVED ELEVATIONS									
maplin studio										
Office 203b, Us&Co Stratford, 11 Burford Rd, London E15 2ST Tel. +44(0)203 4755544 projects@maplinworld.com										
Dwg No.	Phase:	NON-MATERIAL AMENDMENT	Sheet 1 of 1	Rev. 0						
MS09511										