

Notes:



Elevation 1




Elevation 2




Elevation 3




Elevation 4

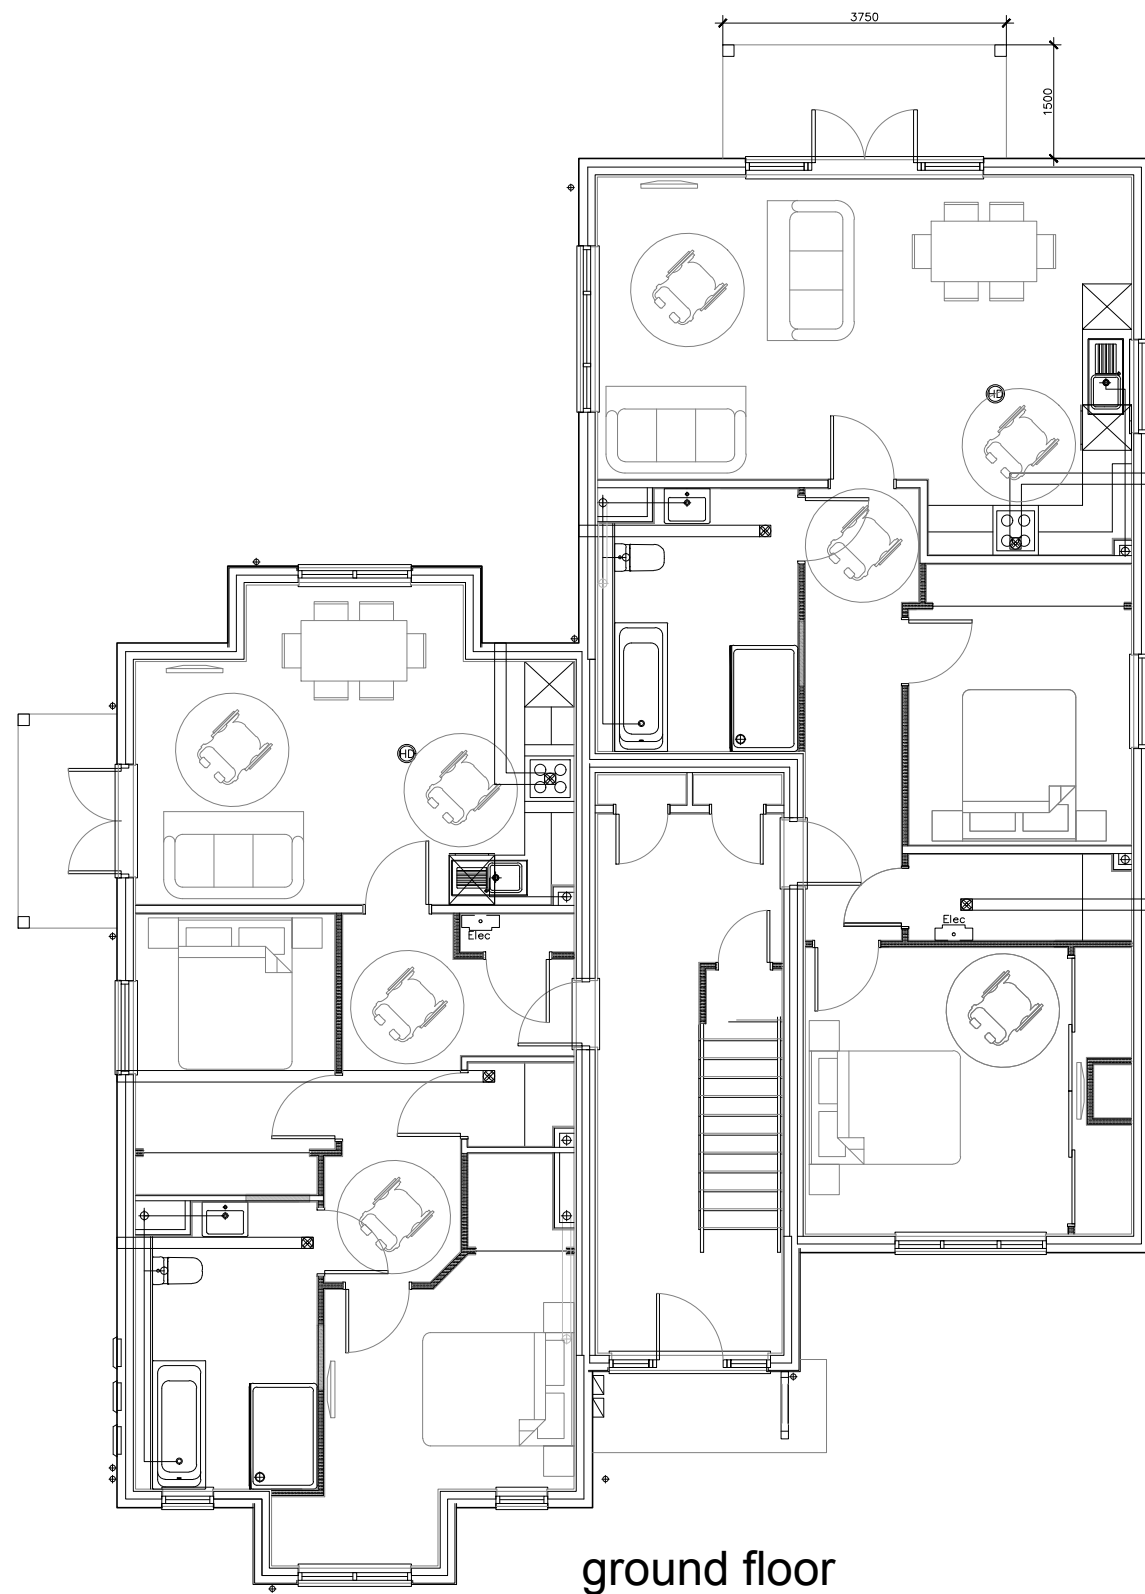

ground floor

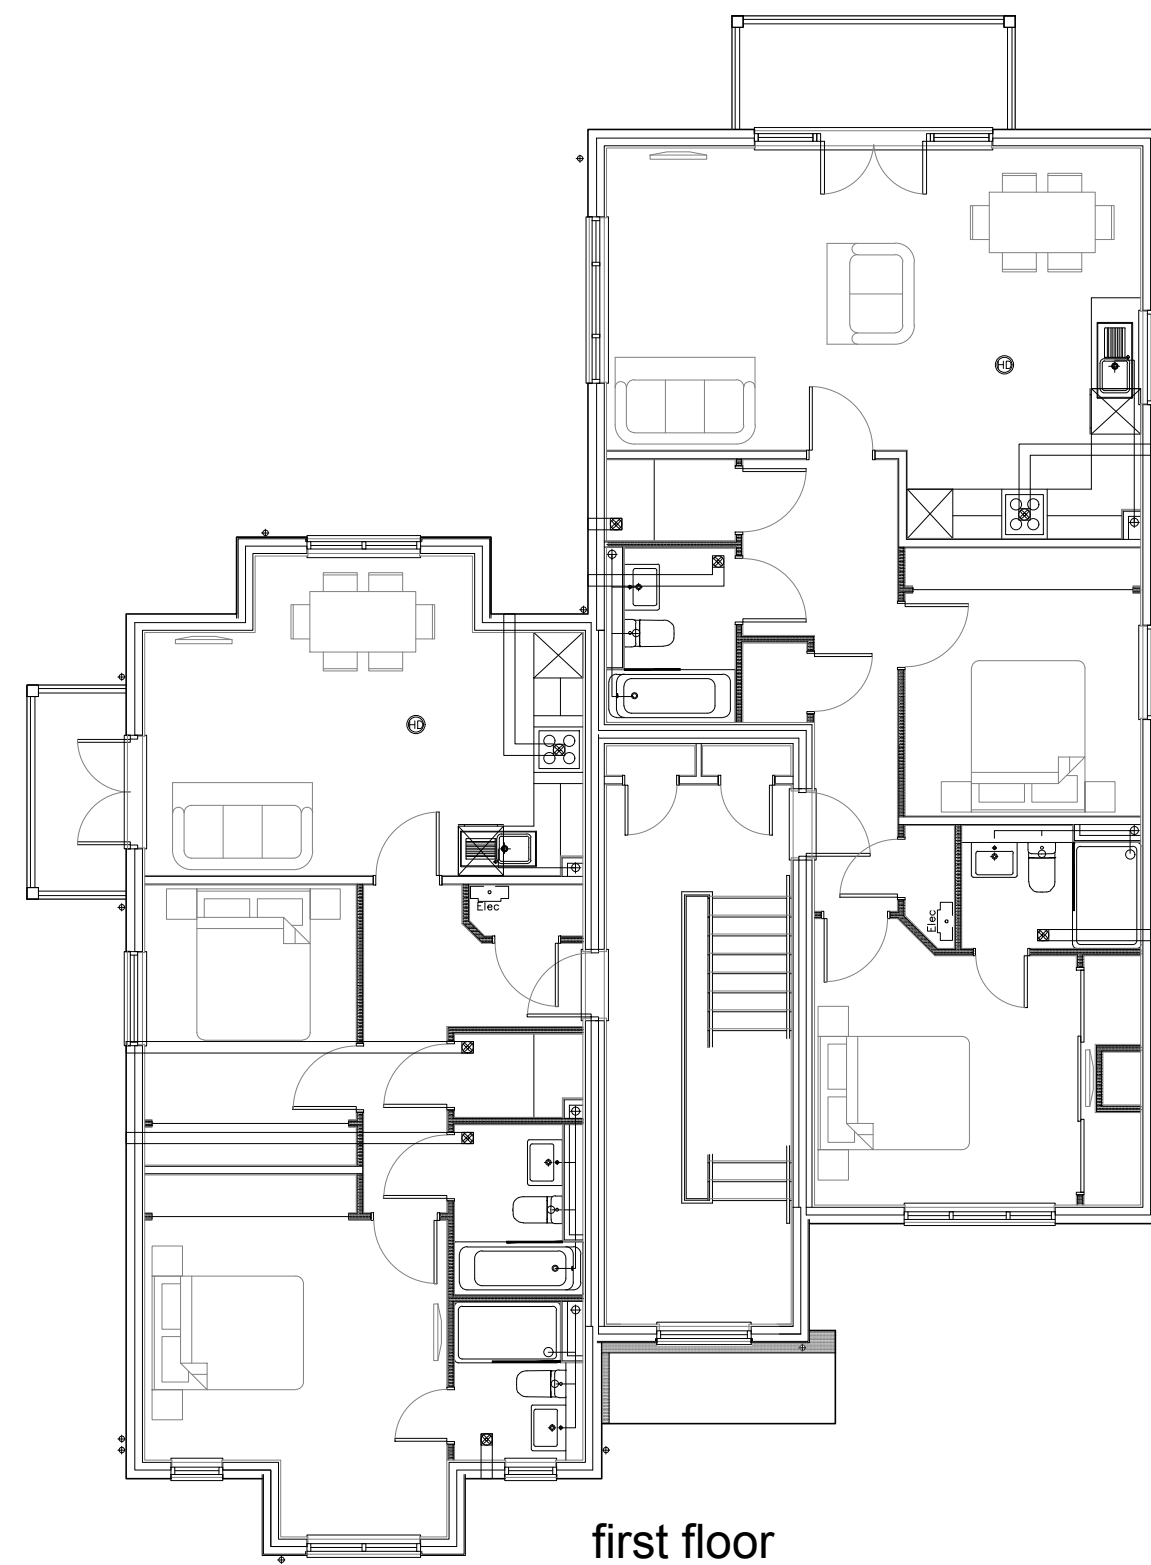

first floor

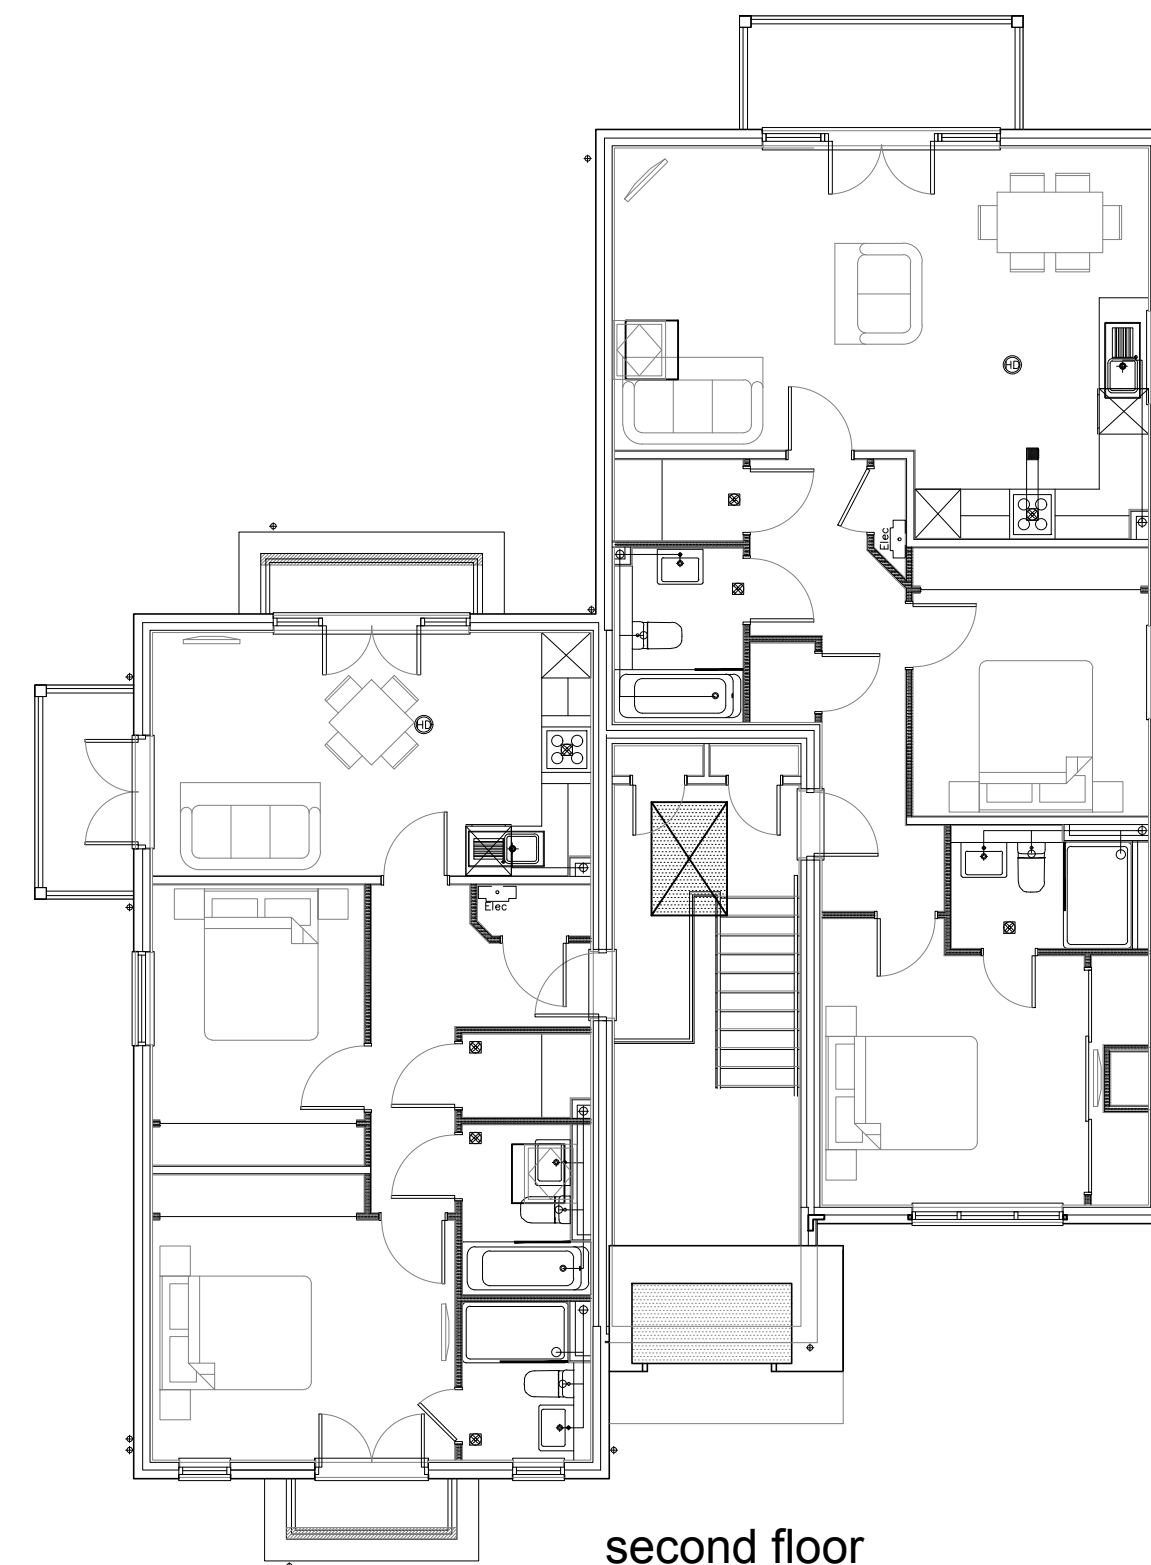

second floor

Revision	Date	Description
Project:	Royal Quay, Island Apartments	Harefield
Client:	Matthew Hallchurch	
Drawing:	Proposed Floor plans and Elevations	
Drawing number:	3190.PLN.101	
Revision:	-	
Date:	31.10.2023	

