

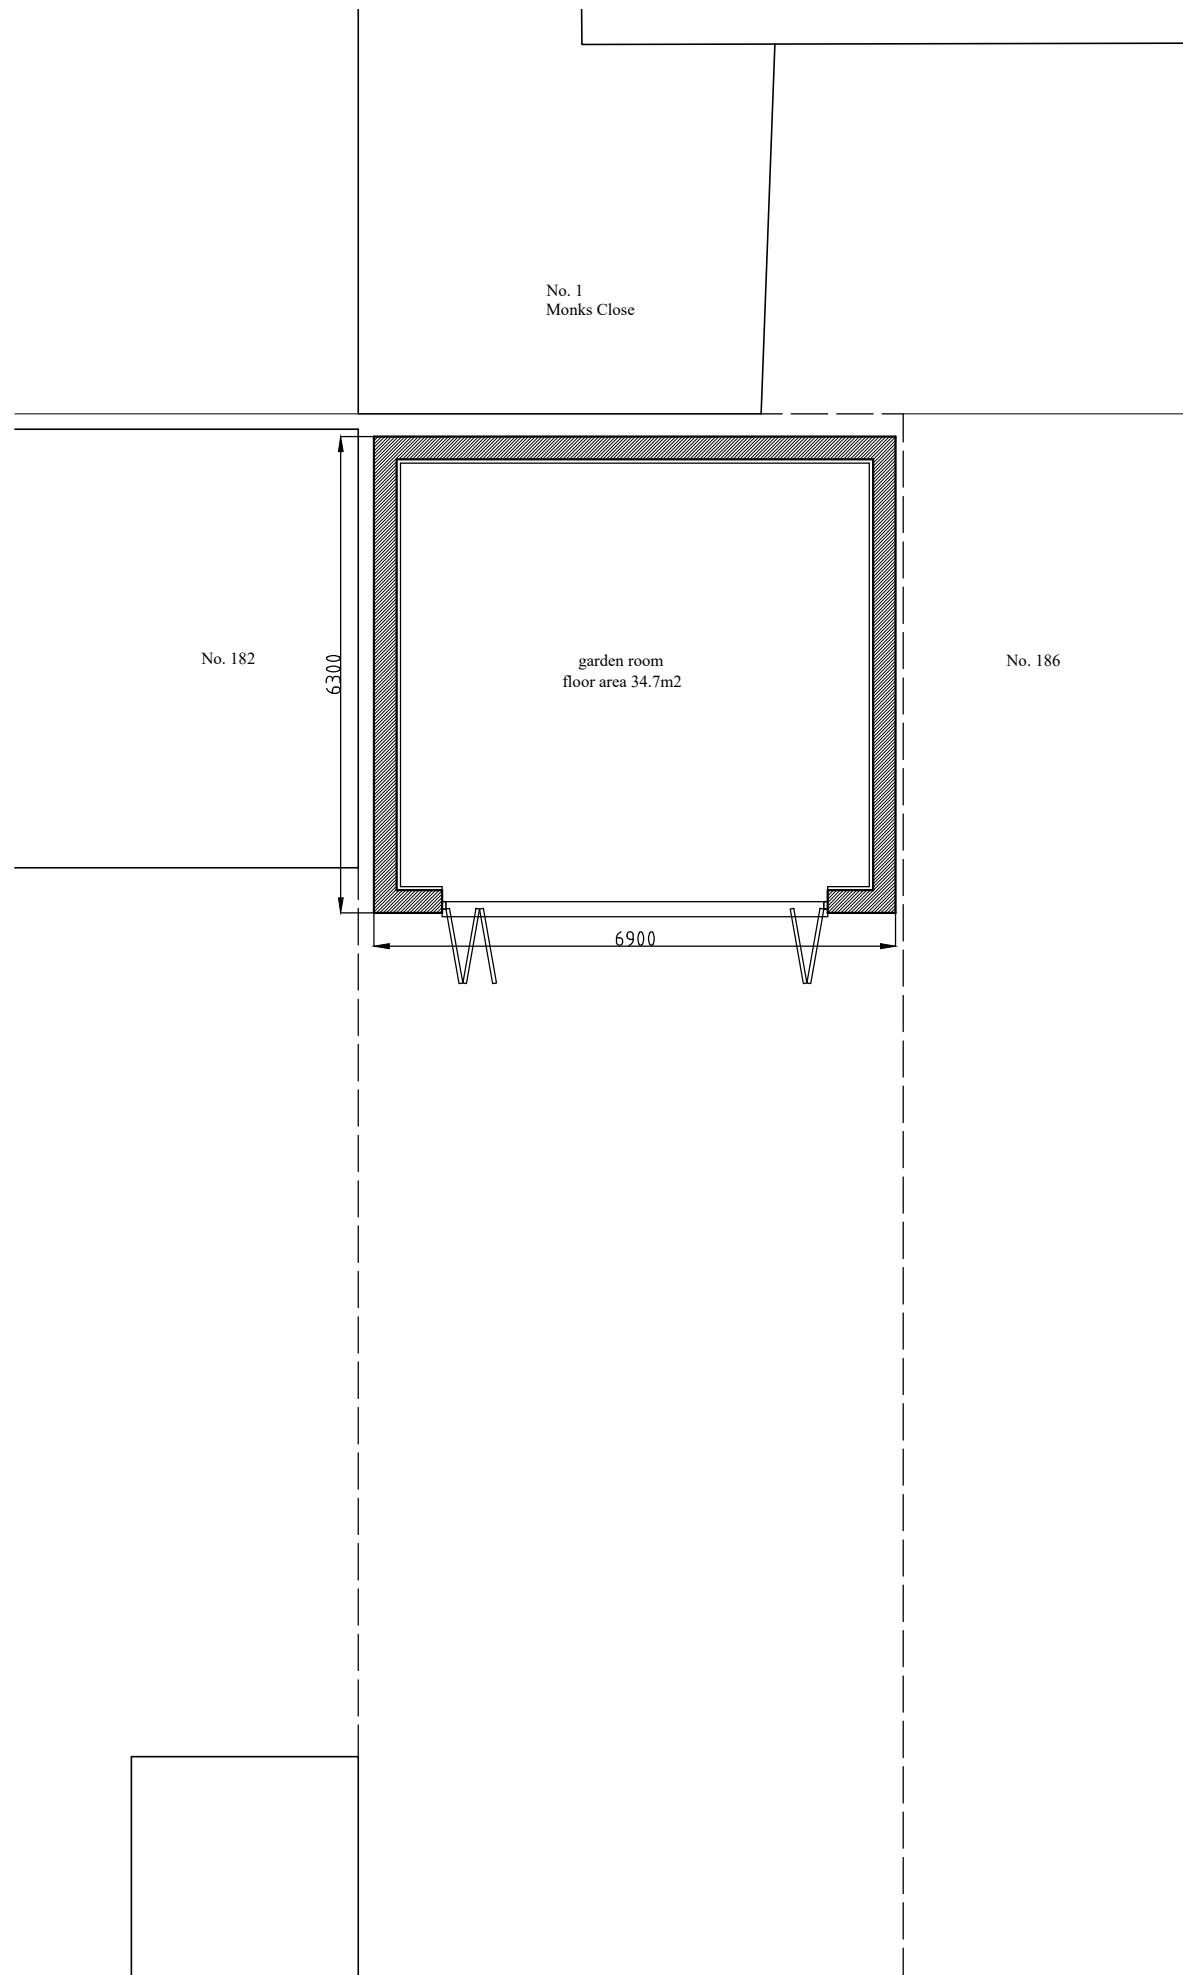



Proposed front elevation
(facing garden)

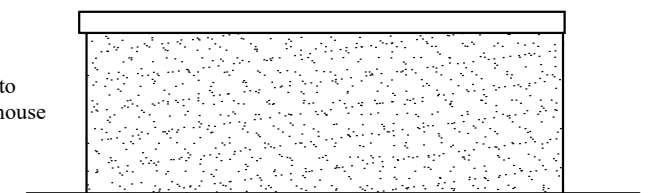


Proposed side elevation

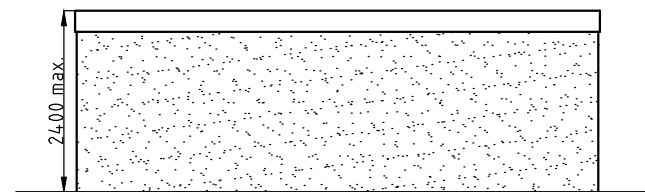

Proposed rear elevation

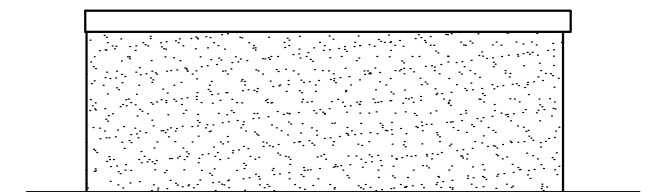

Proposed side elevation

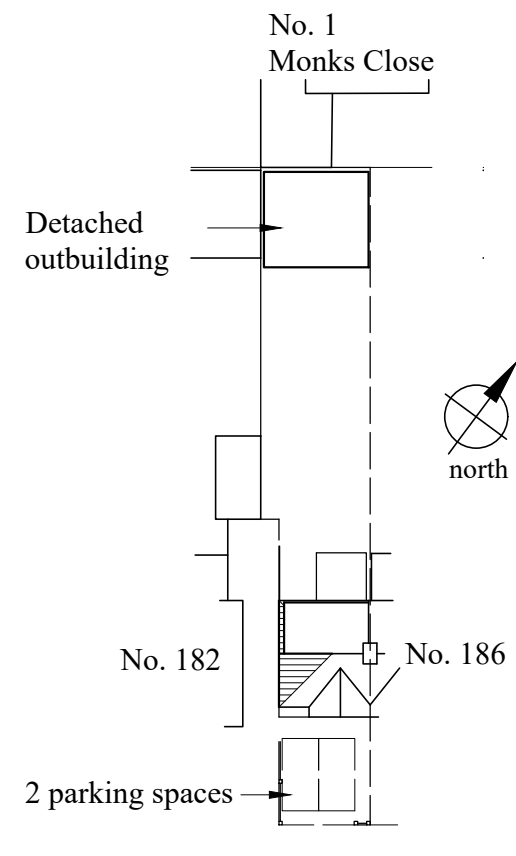

Site plan 1:500



Revisions:		
ABA Chartered Surveyors 103 Manor Way, Ruislip, HA4 8HW. email:aba@aujla.co.uk Tel: 020 8574 3535		
scale 1:100 @A3 date 22/10/23	title Detached outbuilding.	
drg no 2333-pl-02	rev	site 184 Long Drive, Ruislip HA4 0HU.