

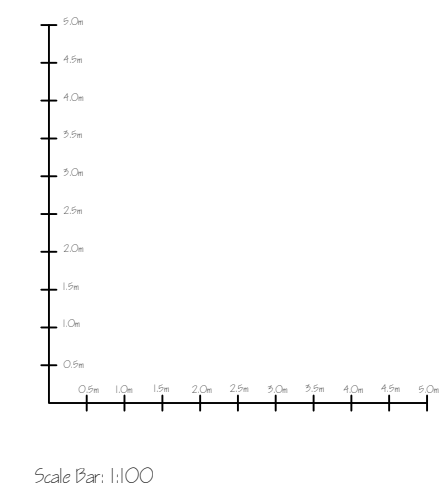
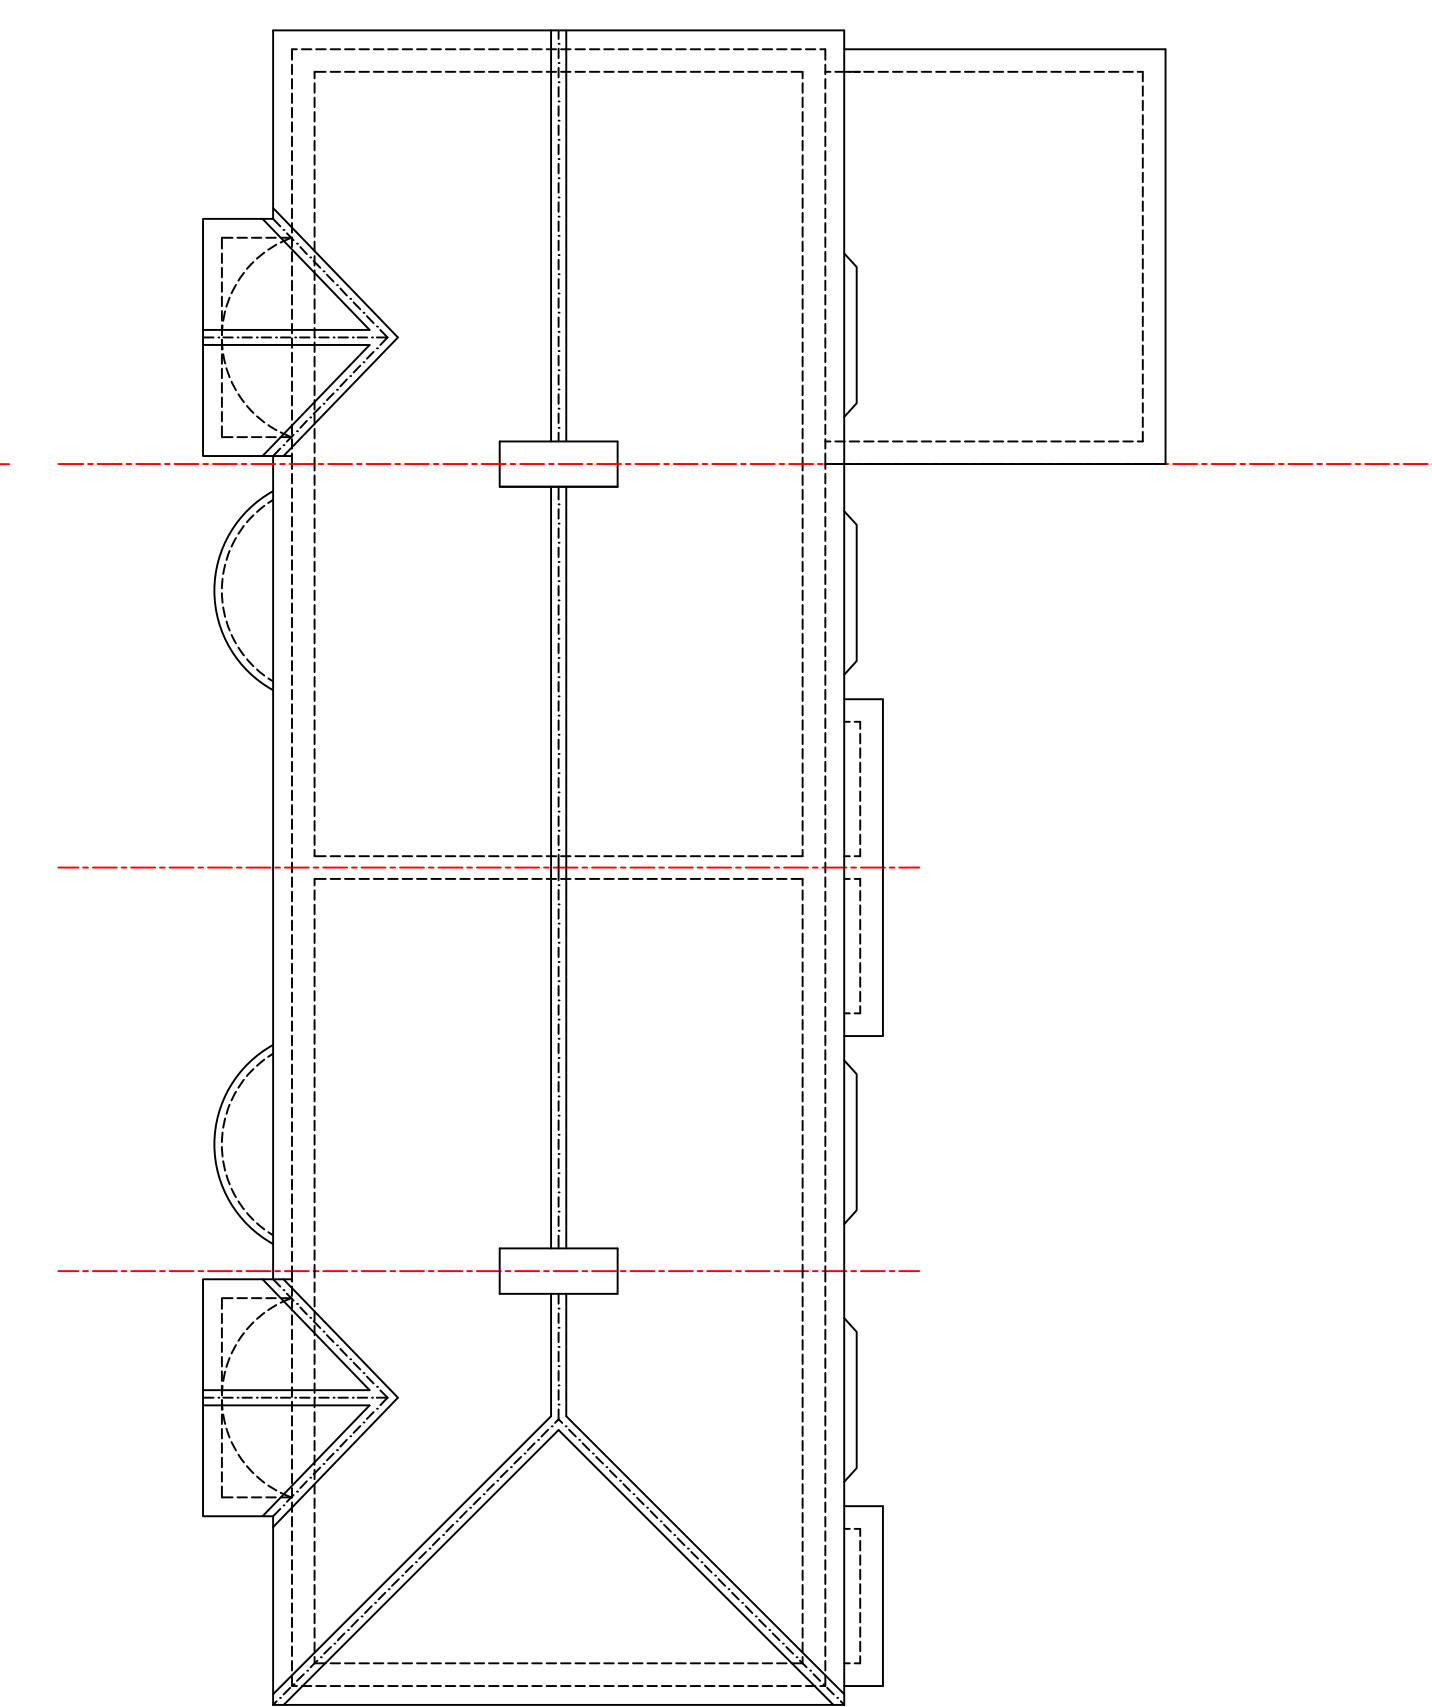
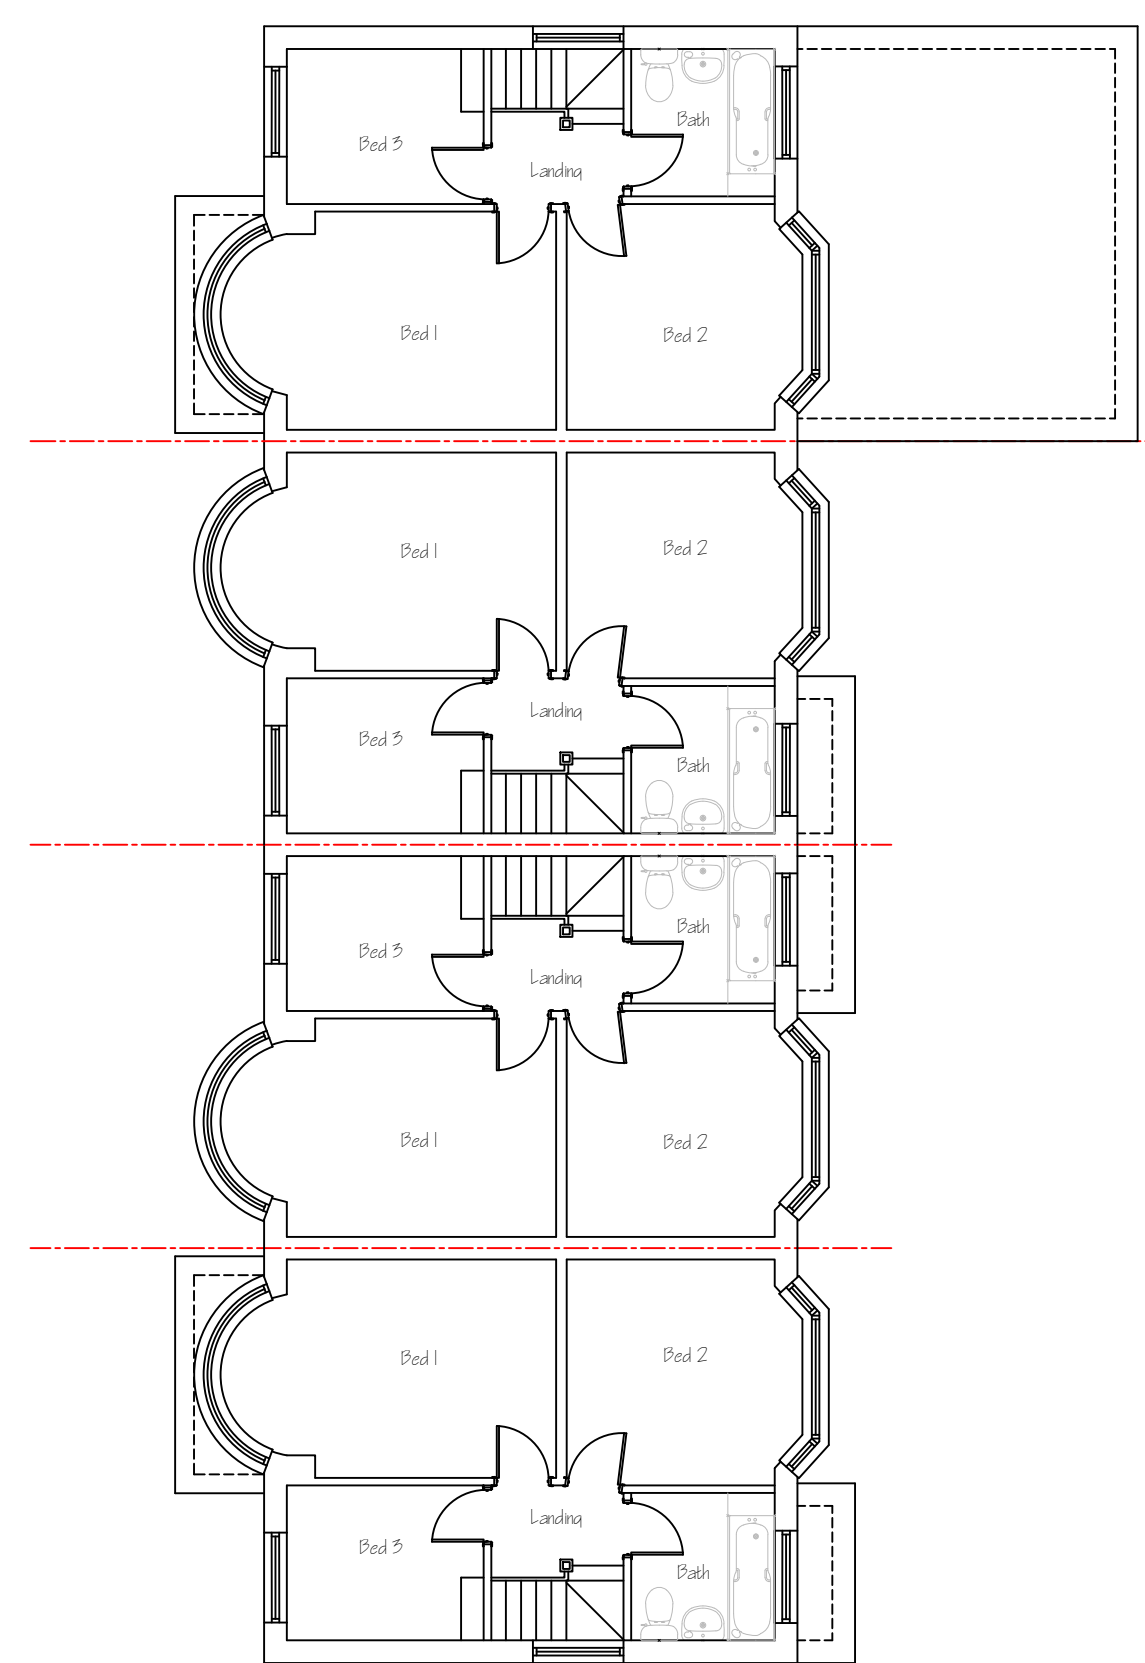
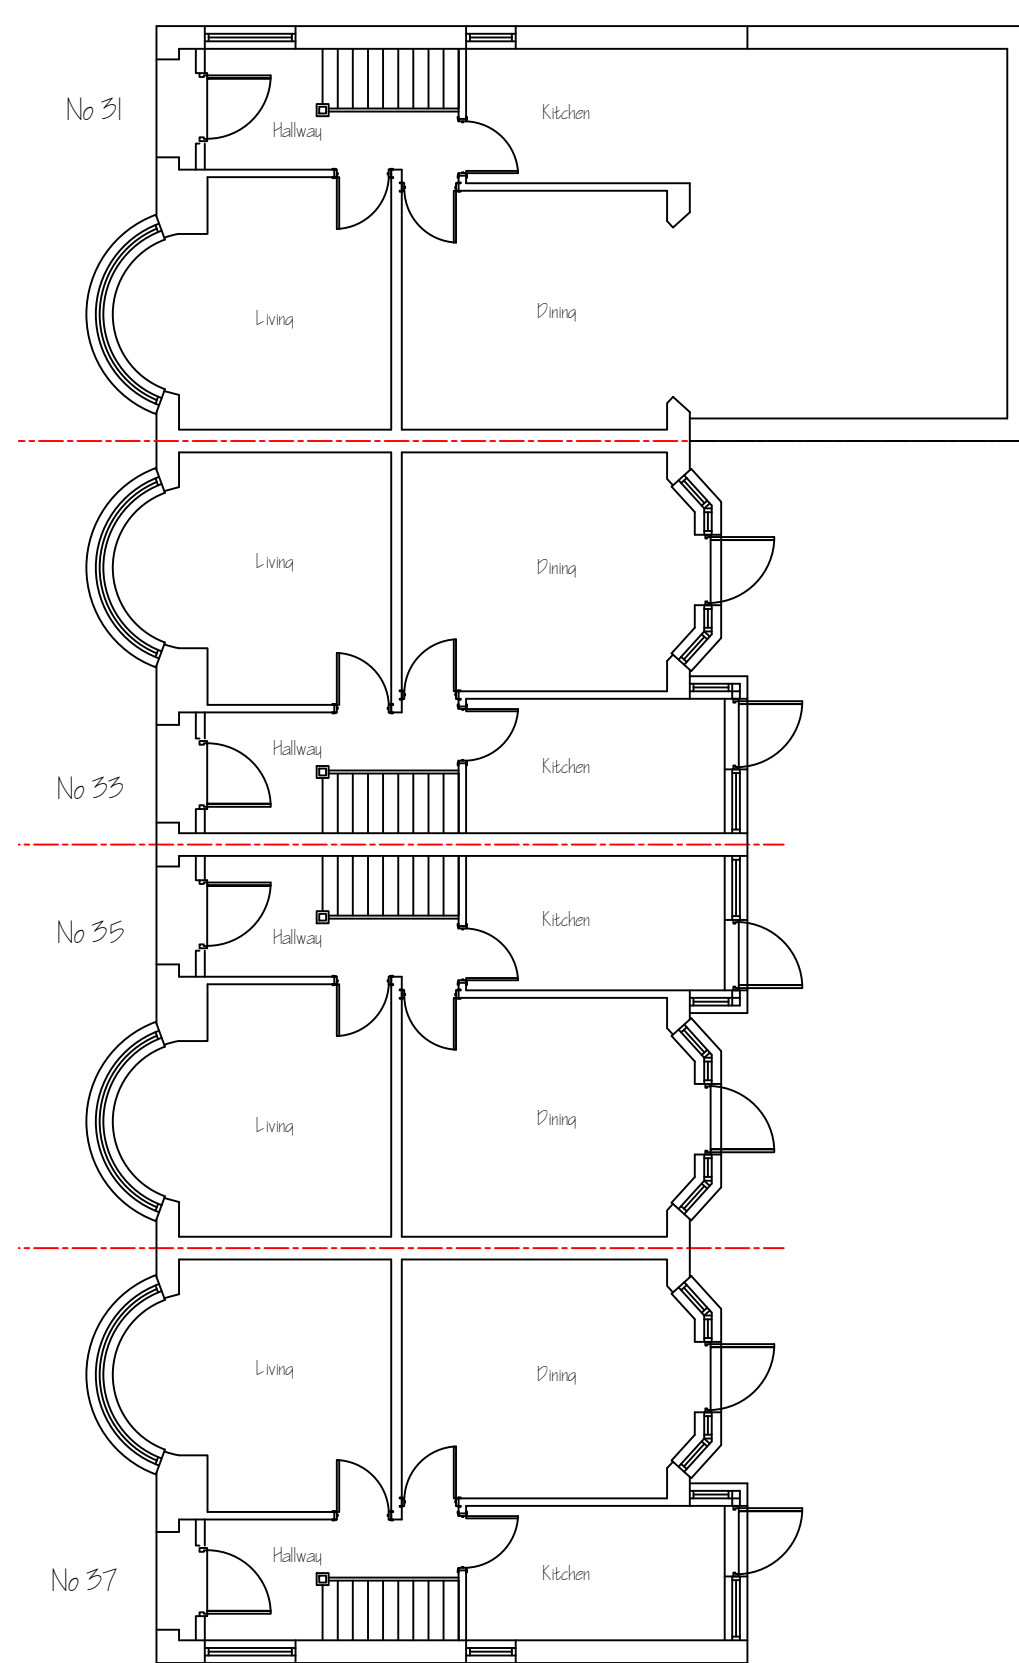



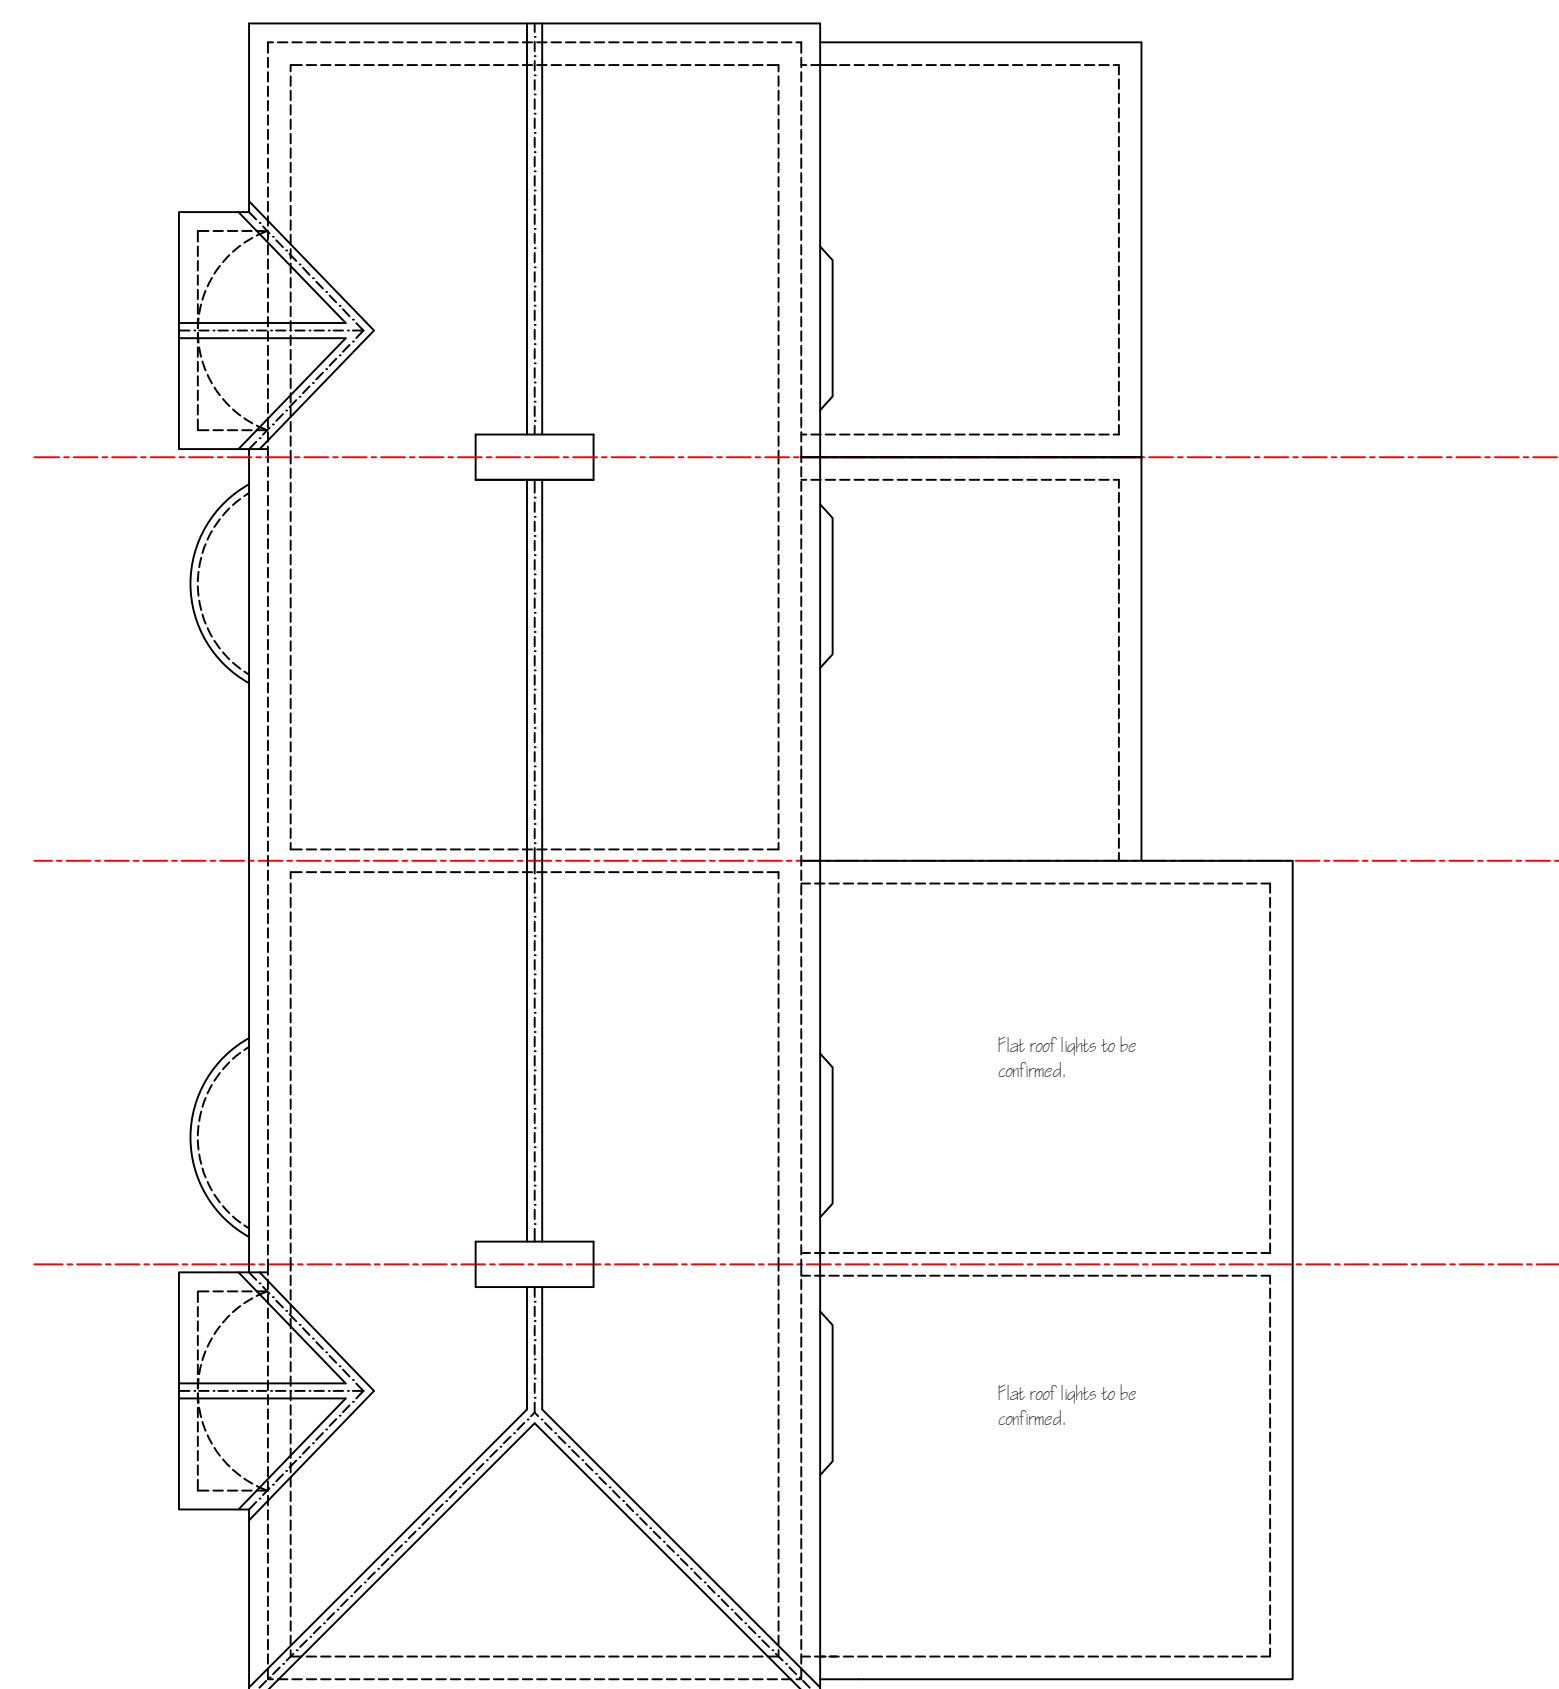


PRELIMINARY PLANNING ISSUE

| Rev.                                          | Amendment                                       | Date             |
|-----------------------------------------------|-------------------------------------------------|------------------|
| 1                                             | Initial                                         |                  |
| Proposed extension to rear at Stormount drive |                                                 |                  |
| Existing Floor Plans                          |                                                 |                  |
| job:                                          | 31 to 37 Stormount drive                        |                  |
| date:                                         | November 2023                                   | scale: 1:100 @A1 |
| drawn by:                                     | asq developments - herts                        | client:          |
|                                               | 14 Old rectory drive, Hatfield, Herts, AL10 8AF |                  |
|                                               | T: 03332 070499                                 |                  |
|                                               | M: 07894 761012                                 |                  |

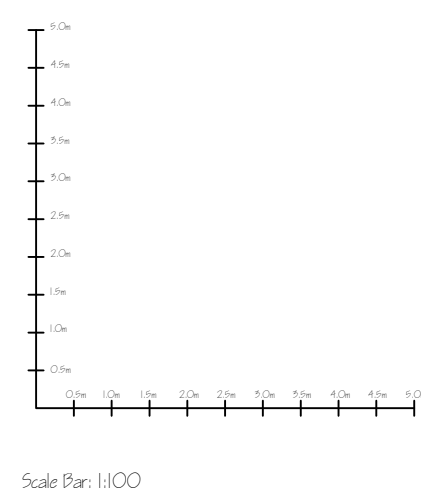


|                                                                                       |           |   |      |
|---------------------------------------------------------------------------------------|-----------|---|------|
| title                                                                                 |           |   |      |
| Proposed extension to rear<br>at Stormount drive                                      |           |   |      |
| drawings                                                                              |           |   |      |
| Proposed Floor Plans                                                                  |           |   |      |
| job                                                                                   |           | client   |      |
| 31 to 37 Stormount drive                                                              |           | Various   |      |
| date                                                                                  | scale     | drawn   | rev. |
| November 2023                                                                         | 1:100 @A1 | FP, 02.11.23   |      |
| drawings                                                                              |           |   |      |
|  |           | asg developments - herts<br>14 Old rectory drive, Hatfield, Herts, AL10 5AF<br>T: 03532 070499<br>M: 07894 761012 |      |

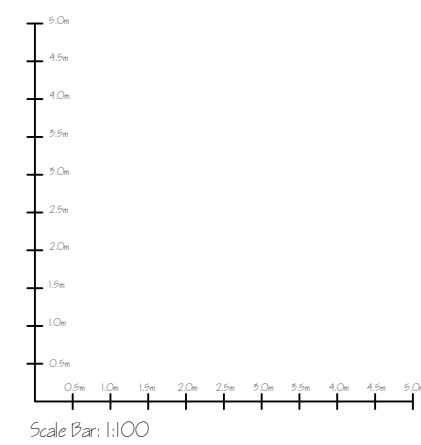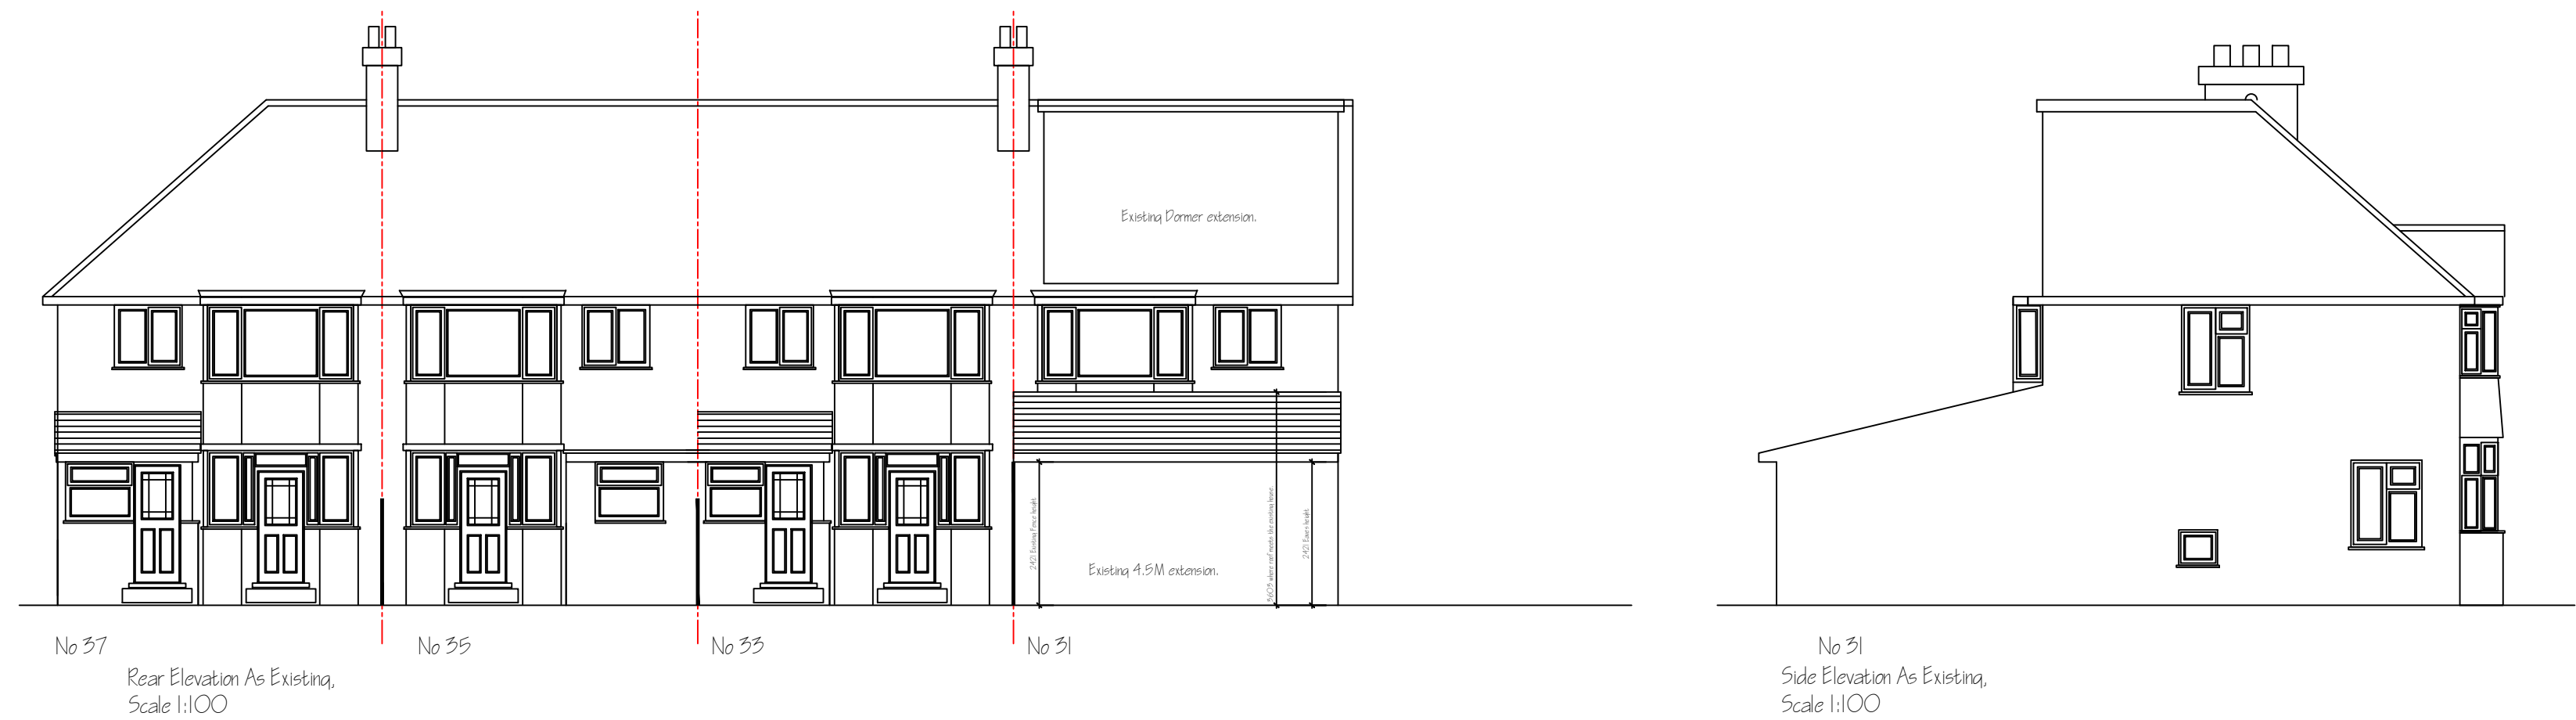


PRELIMINARY PLANNING ISSUE

|   |           |             |      |
|---|-----------|-------------|------|
| title   |           |             |      |
| Proposed extension to rear<br>at Stormount drive                                                                  |           |             |      |
| drawings   |           |             |      |
| Elevations as Existing                                                                                            |           |             |      |
| job   | client    |             |      |
| 31 to 37 Stormount drive                                                                                          | Various   |             |      |
| date   | scale     | drawn       | rev. |
| November 2023   | 1:100 @A1 | PP.10.11.23 |      |
| drawn by   |           |             |      |
| asq developments - herts<br>14 Old rectory drive, Hatfield, Herts, AL10 8AF<br>T: 03332 070499<br>M: 07894 761012 |           |             |      |




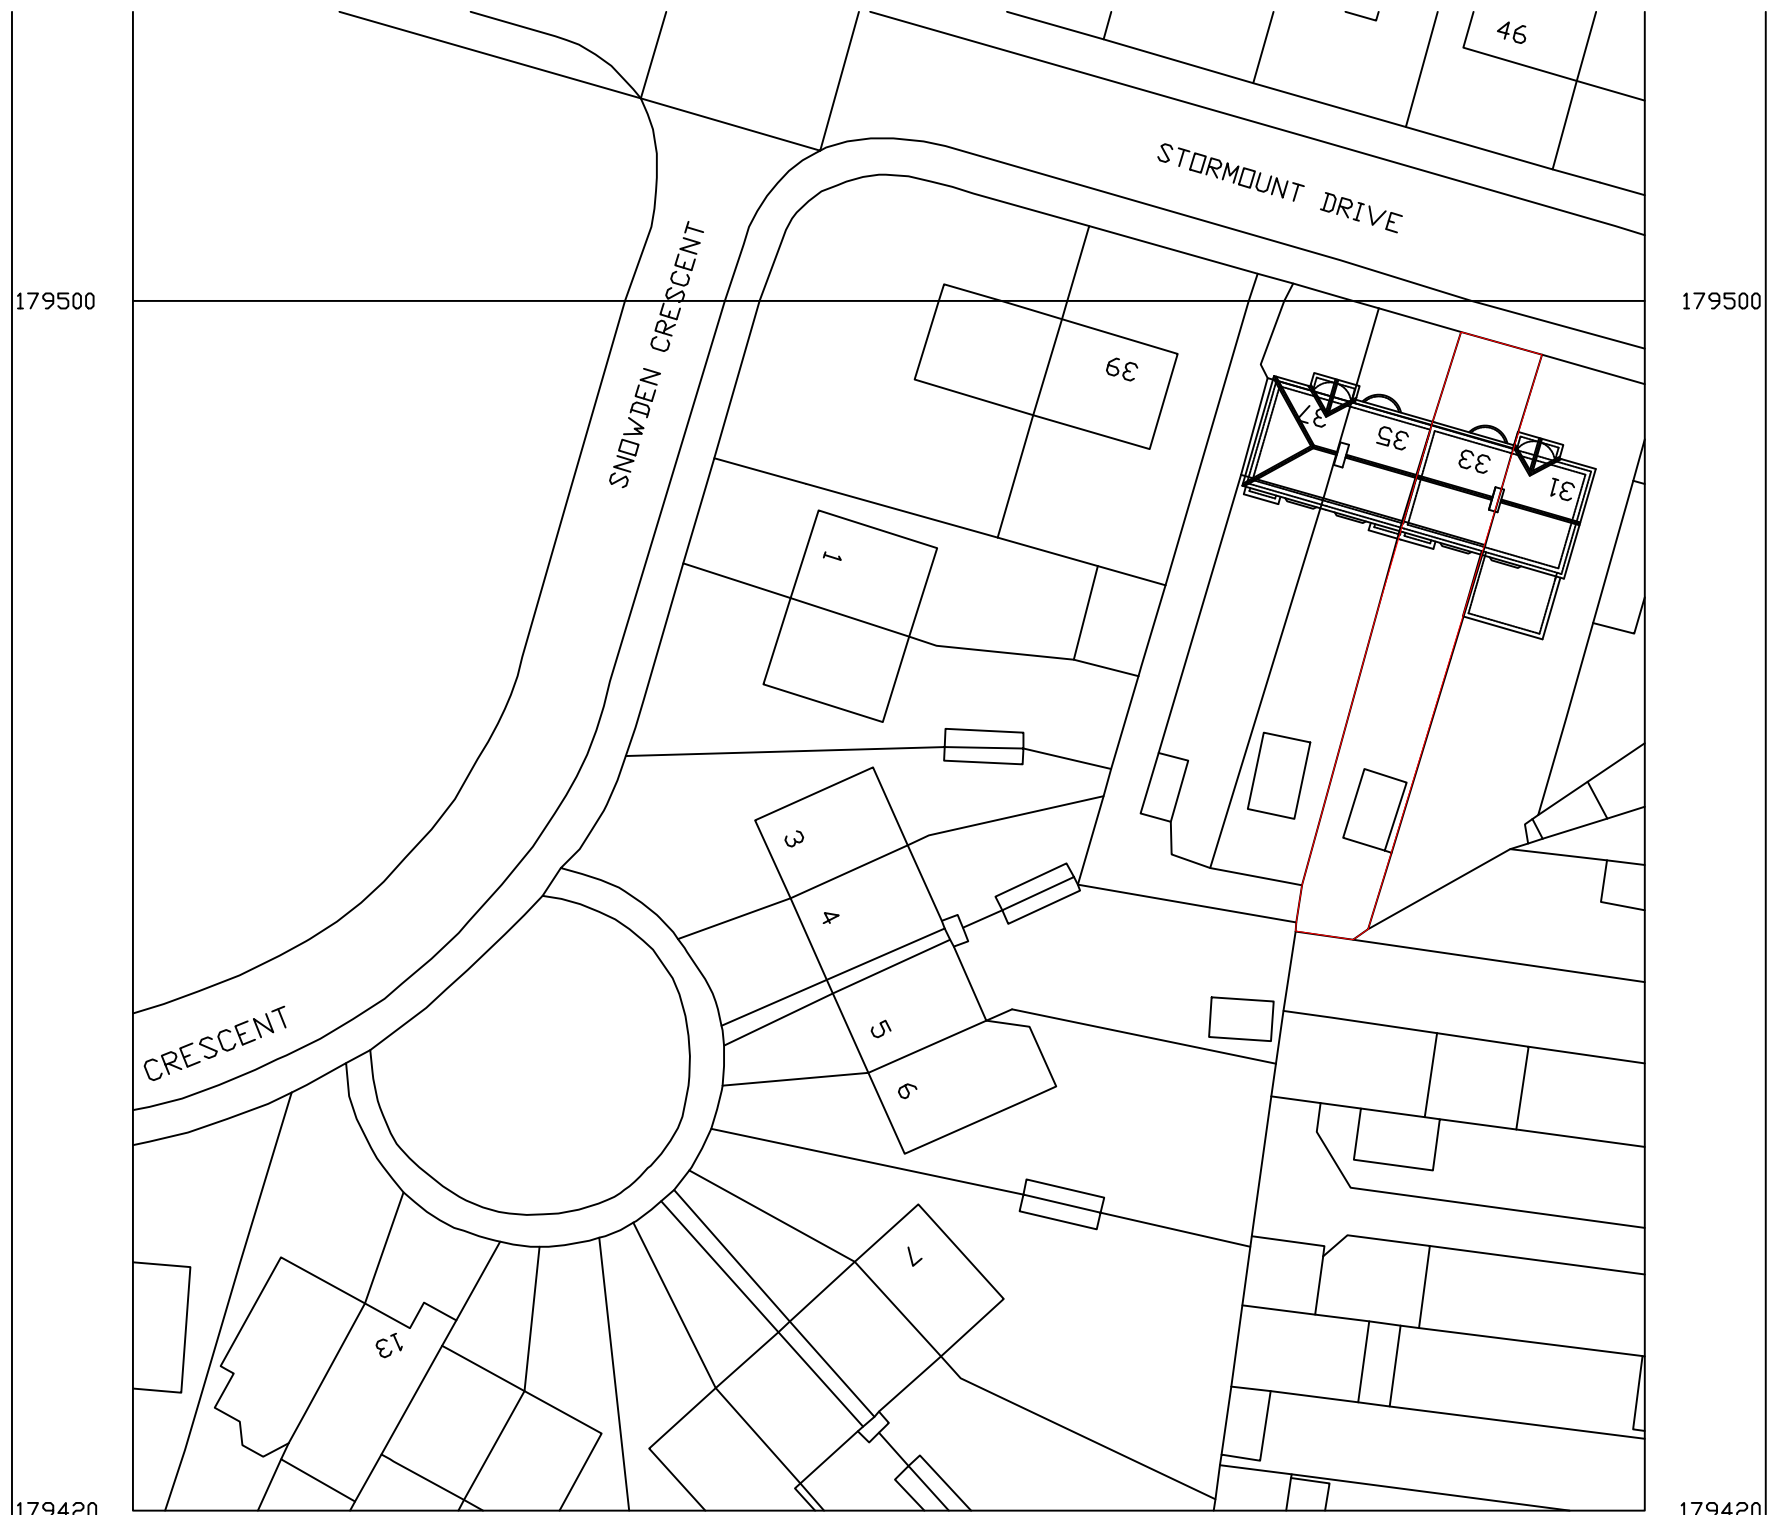


Existing Block Plan: 1/ 500

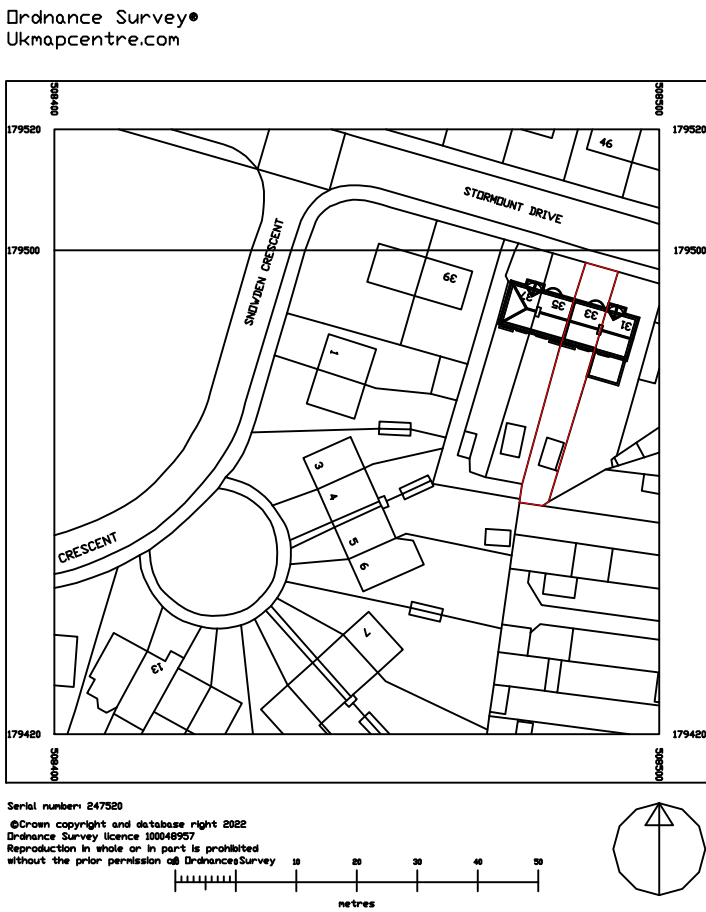

Existing Site Plan: 1/1250

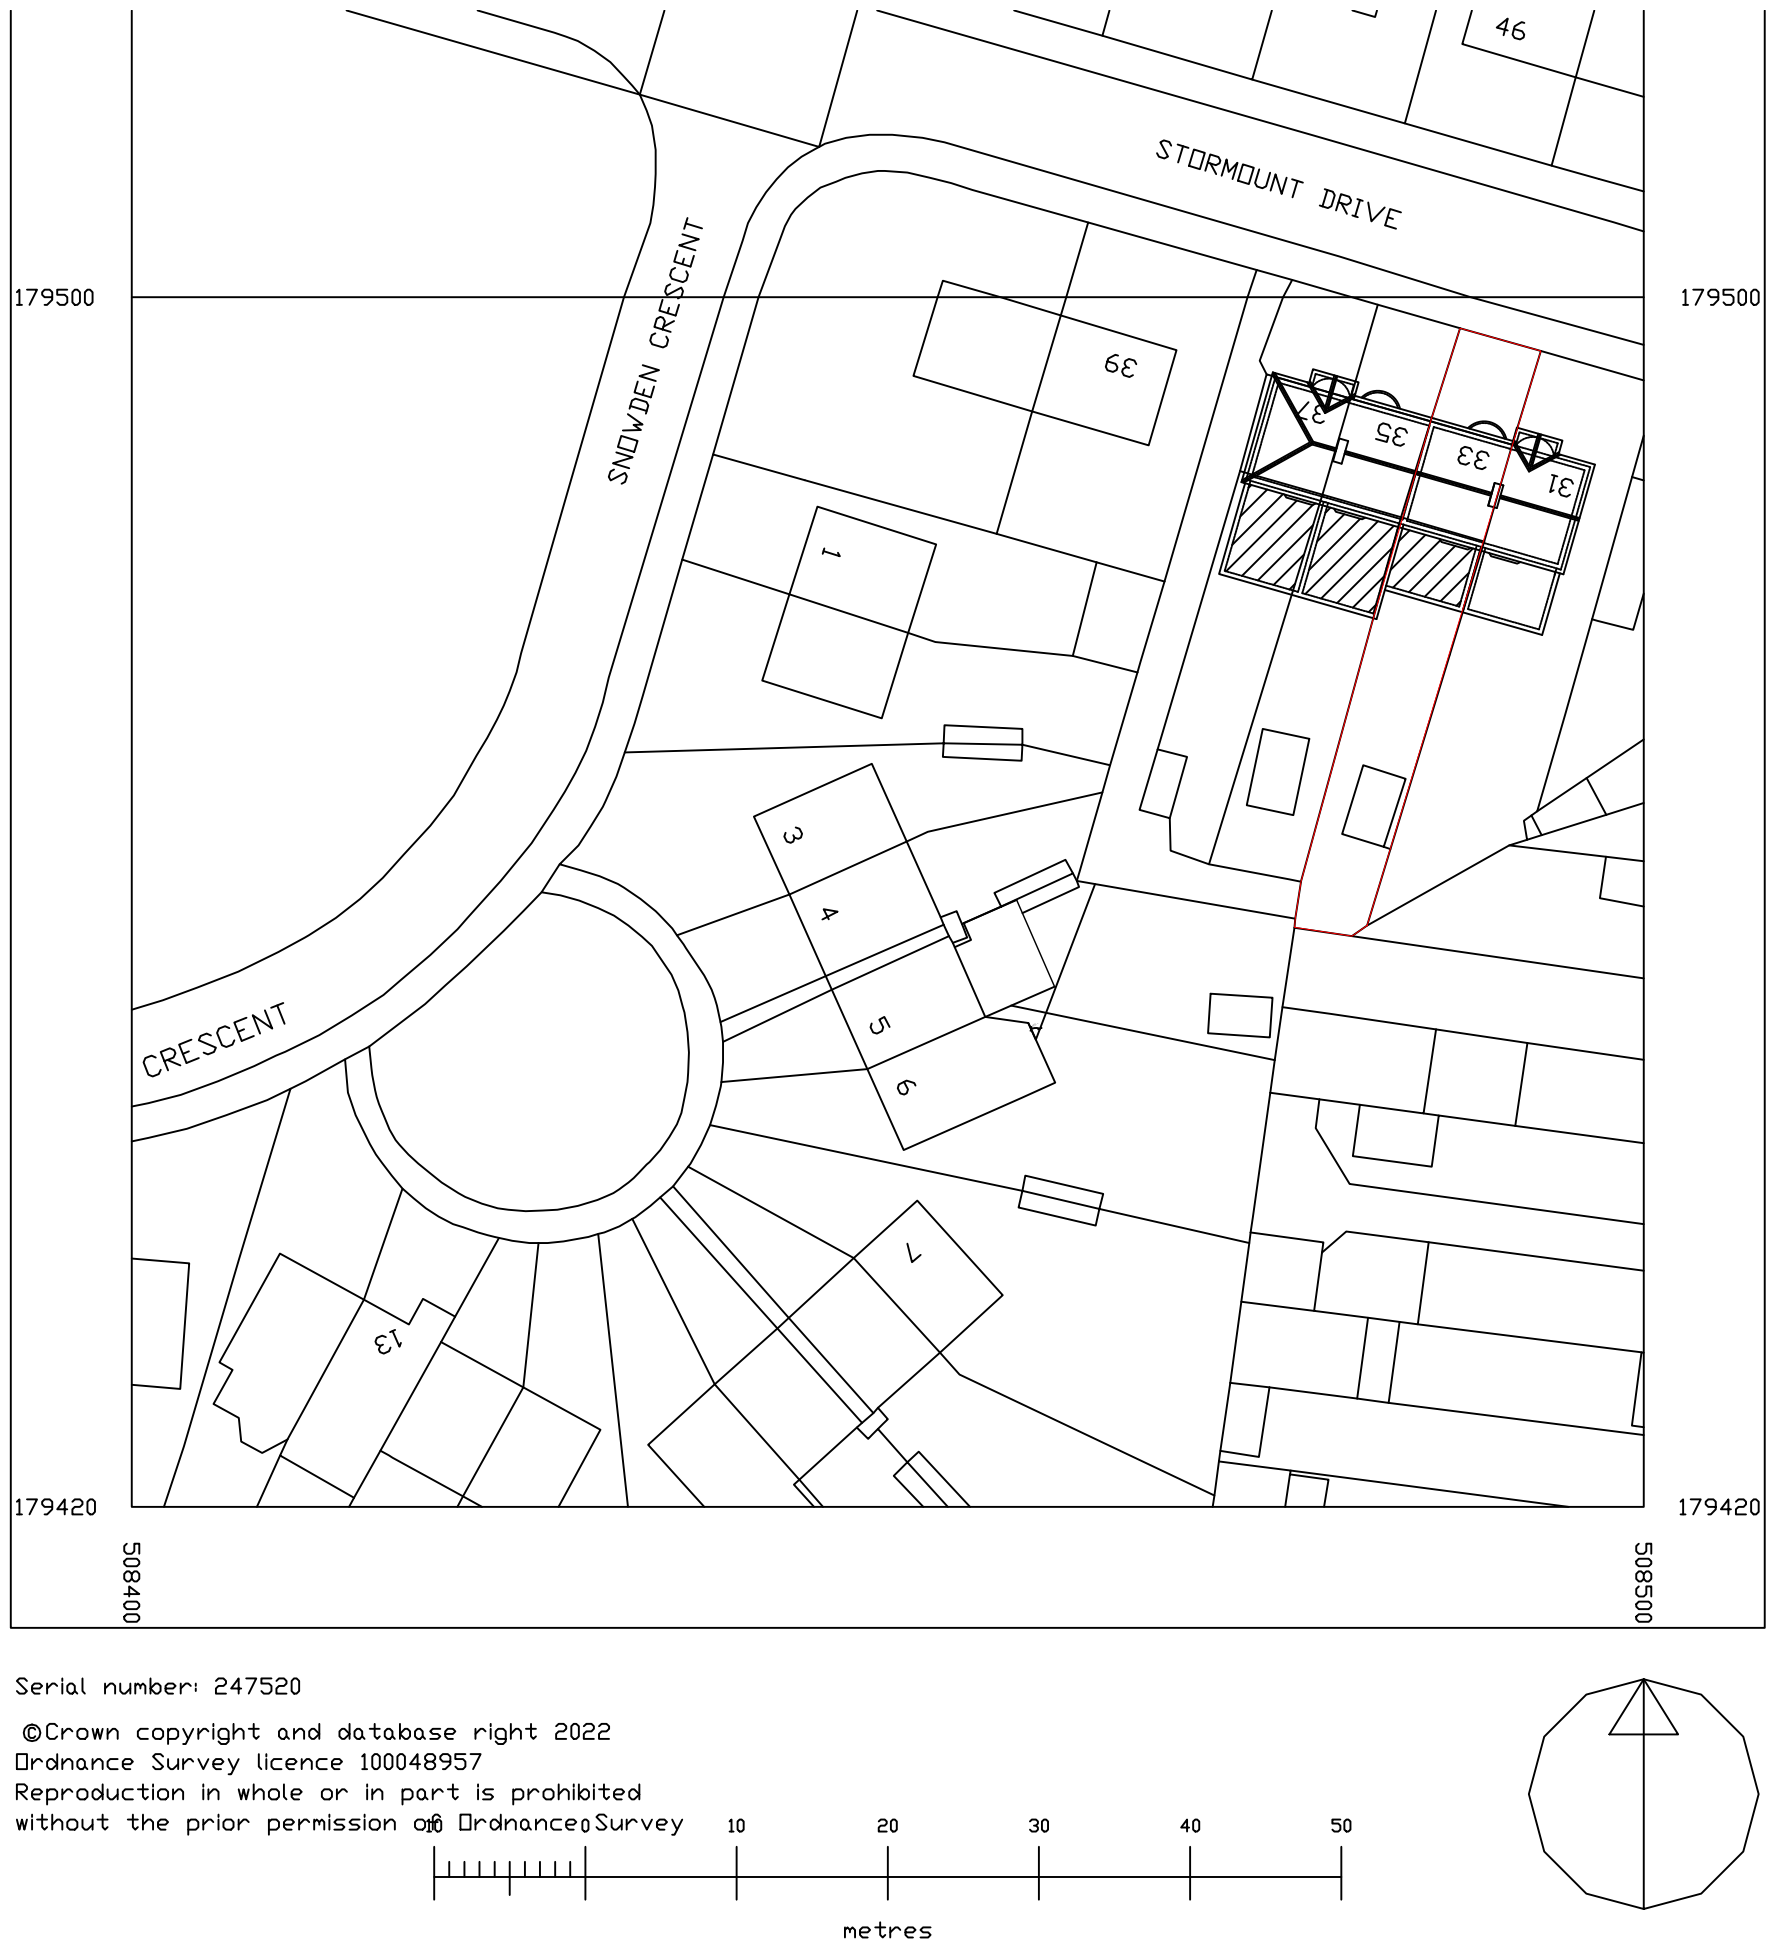

Proposed Block Plan: 1/ 500

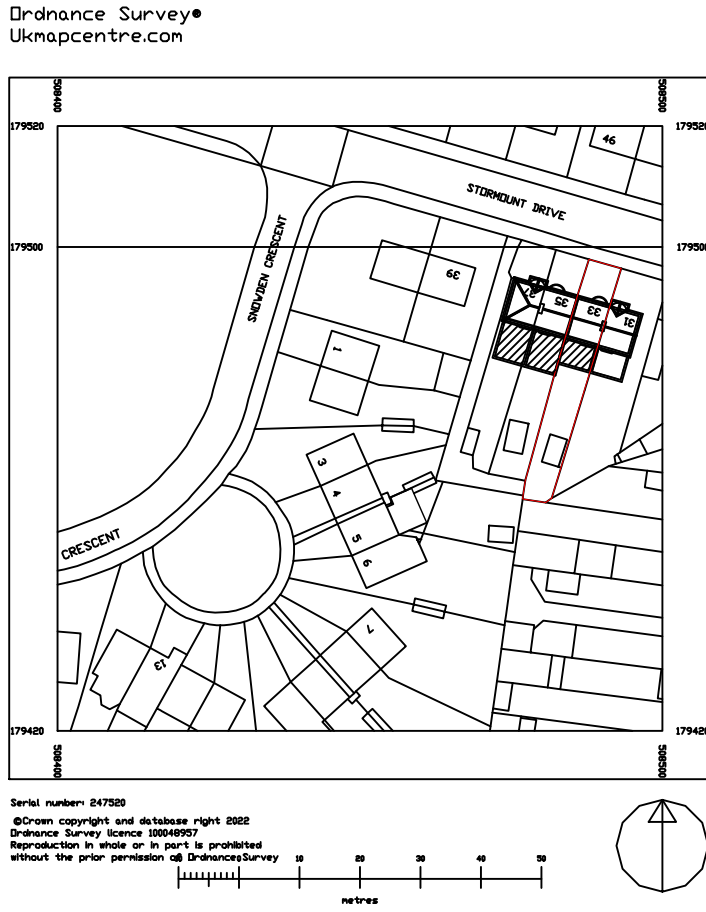

Proposed Site Plan: 1/1250

PRELIMINARY PLANNING ISSUE

| Rev   | Amendment                | Date     |
|---|--------------------------|----------|
| 1   | Issue                    |          |
| Proposed extension to rear at Stormount drive   |                          |          |
| Site plan, Block plan No 33   |                          |          |
| job   | 31 to 37 Stormount drive | date     |
| date   | November 2023            | scale    |
| drawn by   | asg ARCHITECTURE         | drawn    |
| checked by   | asg ARCHITECTURE         | checked  |
| approved by   | asg ARCHITECTURE         | approved |
| <div> <div>asg ARCHITECTURE</div> <div> asg developments - herts<br/> 14 Old rectory drive, Hatfield, Herts, AL10 8AF<br/> T: 03332 070499<br/> M: 07894 761012 </div> </div> |                          |          |