




V - Design

Company: V-Design CAD Services Ltd
Website: www.vdesigncad.co.uk
Email Address: info@vdesigncad.co.uk
Tel : +44 20 3488 4890
Mobile: +44 7312015617


IMPORTANT NOTES:

Dimensions to be verified on site
DO NOT SCALE FROM THIS DRAWING.
Any areas indicated on this drawing are for guidance only.
No responsibility is taken for their accuracy.


This drawing is the property of **V-DESIGN CAD Services Ltd**. Copyright is reserved by them and the drawing is issued on the condition that it is not copied, reproduced, retained or disclosed to any unauthorized person, either wholly or in part without the consent in writing of **V-DESIGN CAD Services Ltd**.

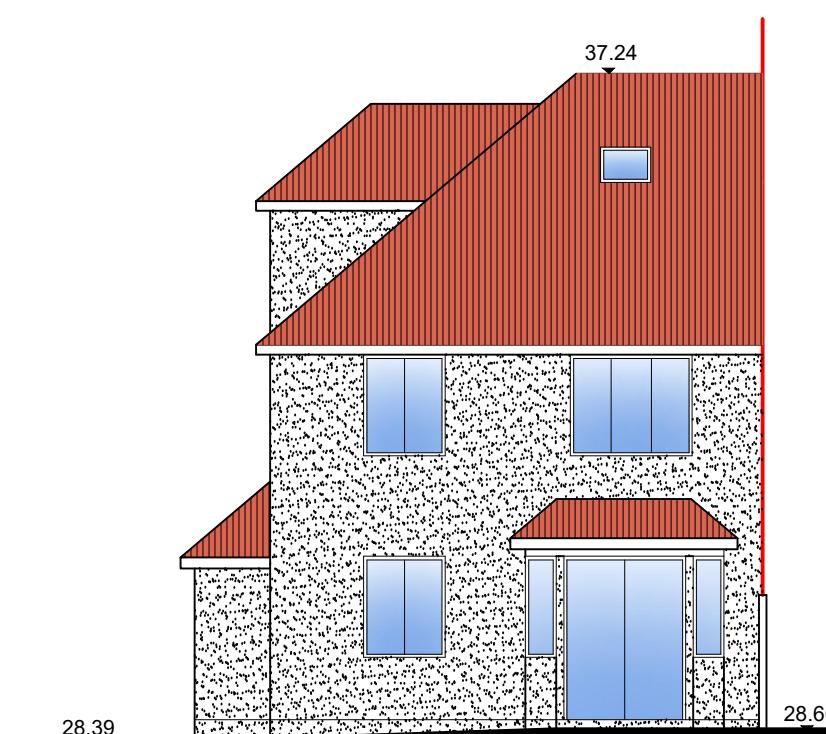


Front Elevation

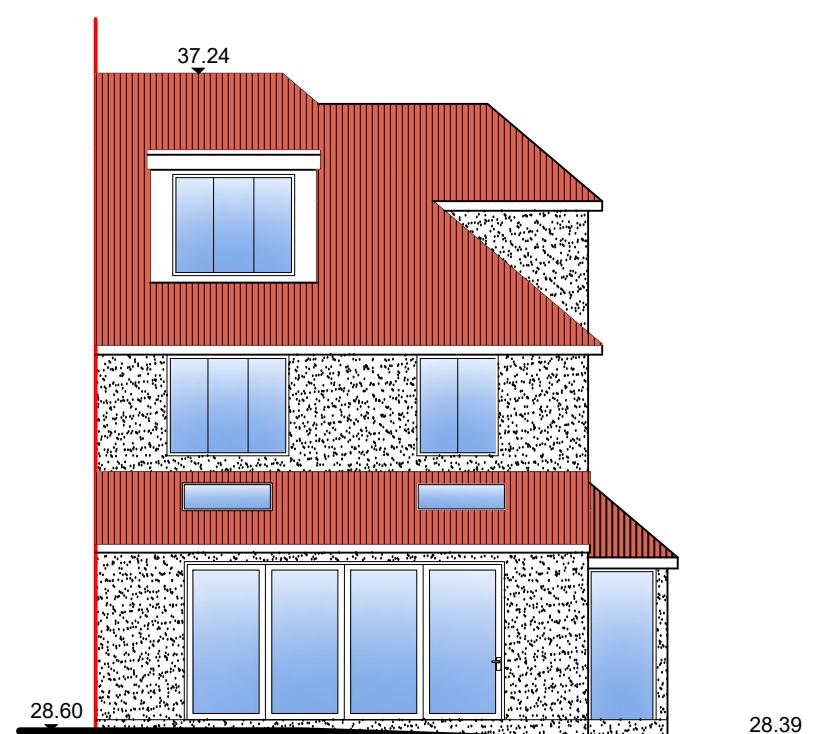

Rear Elevation

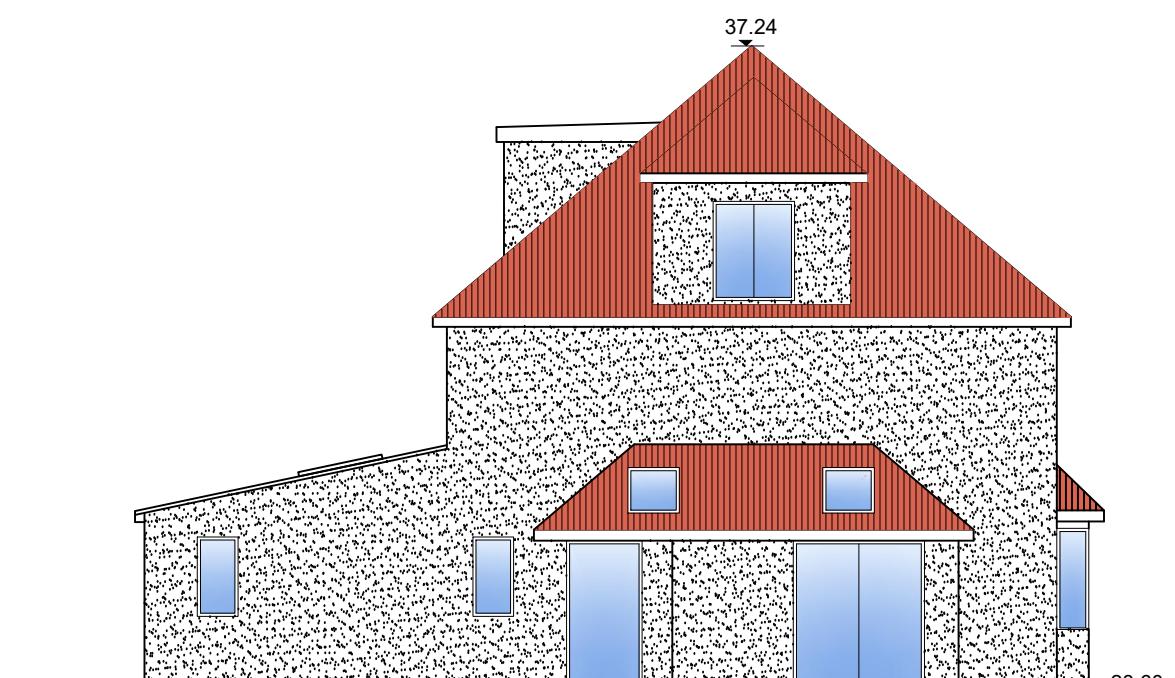

Side Elevation

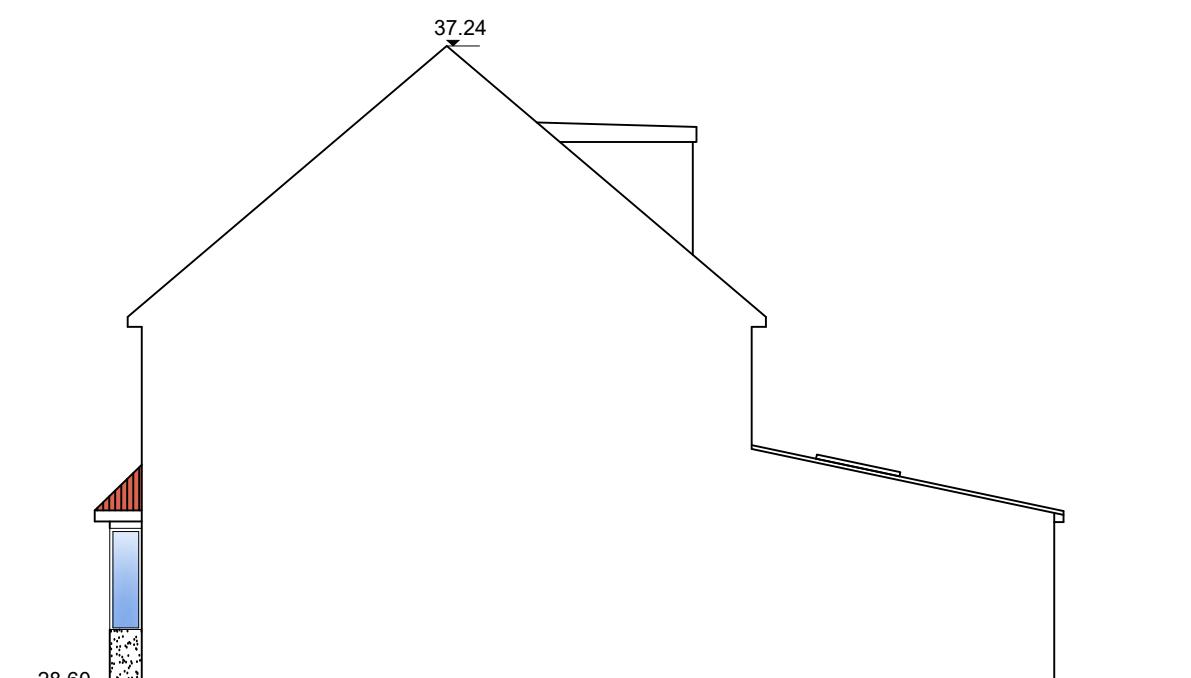

Side Elevation

ADDRESS:
218 Nestle's Avenue,
Hayes,
UB3 4QG


LEGENDS:

EXISTING:	PROPOSED:
Existing Wall	Cavity Wall
Internal Wall	Internal Wall
Site Boundary	Site Boundary
Windows	Windows
Doors	Doors

Drawing Title:
Proposed Elevations with Levels
Scale: 1:100 Paper Size: A3

REVISION/ COMMENTS :		
No:	Comments:	Date:

Drawn By: SH
Job Ref: 25025
Date: Mar 2025
Drawing No. CC - 04

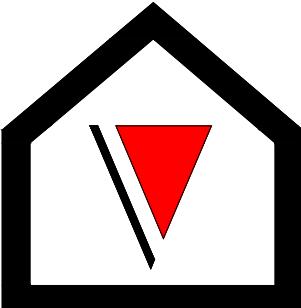

V - Design

Company: V-Design CAD Services Ltd
 Website: www.vdesigncad.co.uk
 Email Address: info@vdesigncad.co.uk
 Tel : +44 20 3488 4890
 Mobile: +44 7312015617

IMPORTANT NOTES:

Dimensions to be verified on site
 DO NOT SCALE FROM THIS DRAWING.
 Any areas indicated on this drawing are for guidance only.
 No responsibility is taken for their accuracy.

This drawing is the property of **V-DESIGN CAD Services Ltd**. Copyright is reserved by them and the drawing is issued on the condition that it is not copied, reproduced, retained or disclosed to any unauthorized person, either wholly or in part without the consent in writing of **V-DESIGN CAD Services Ltd**.

ADDRESS:	
218 Nestle's Avenue, Hayes, UB3 4QG	



LEGENDS:

EXISTING:	PROPOSED:
Existing Wall	Cavity Wall
Internal Wall	Internal Wall
Site Boundary	Site Boundary
Windows	Windows
Doors	Doors

Drawing Title:	
Proposed Sections & Street scene with Levels	
Scale: 1:100	Paper Size: A3


REVISION/ COMMENTS :		
No:	Comments:	Date:

Drawn By:	SH
Job Ref:	25025
Date:	Mar 2025
Drawing No.	CC - 03

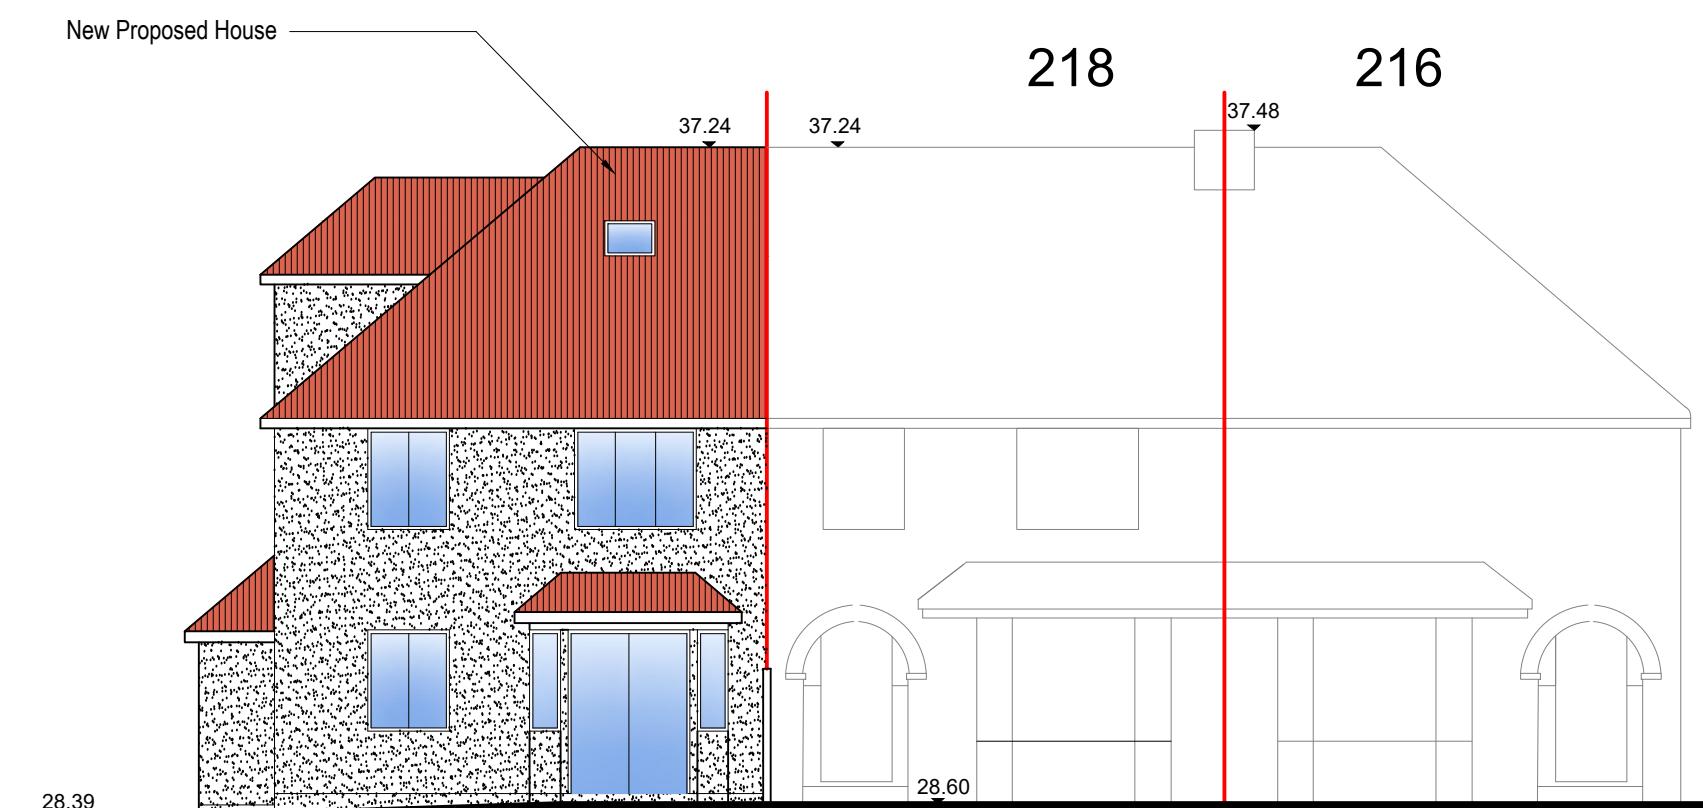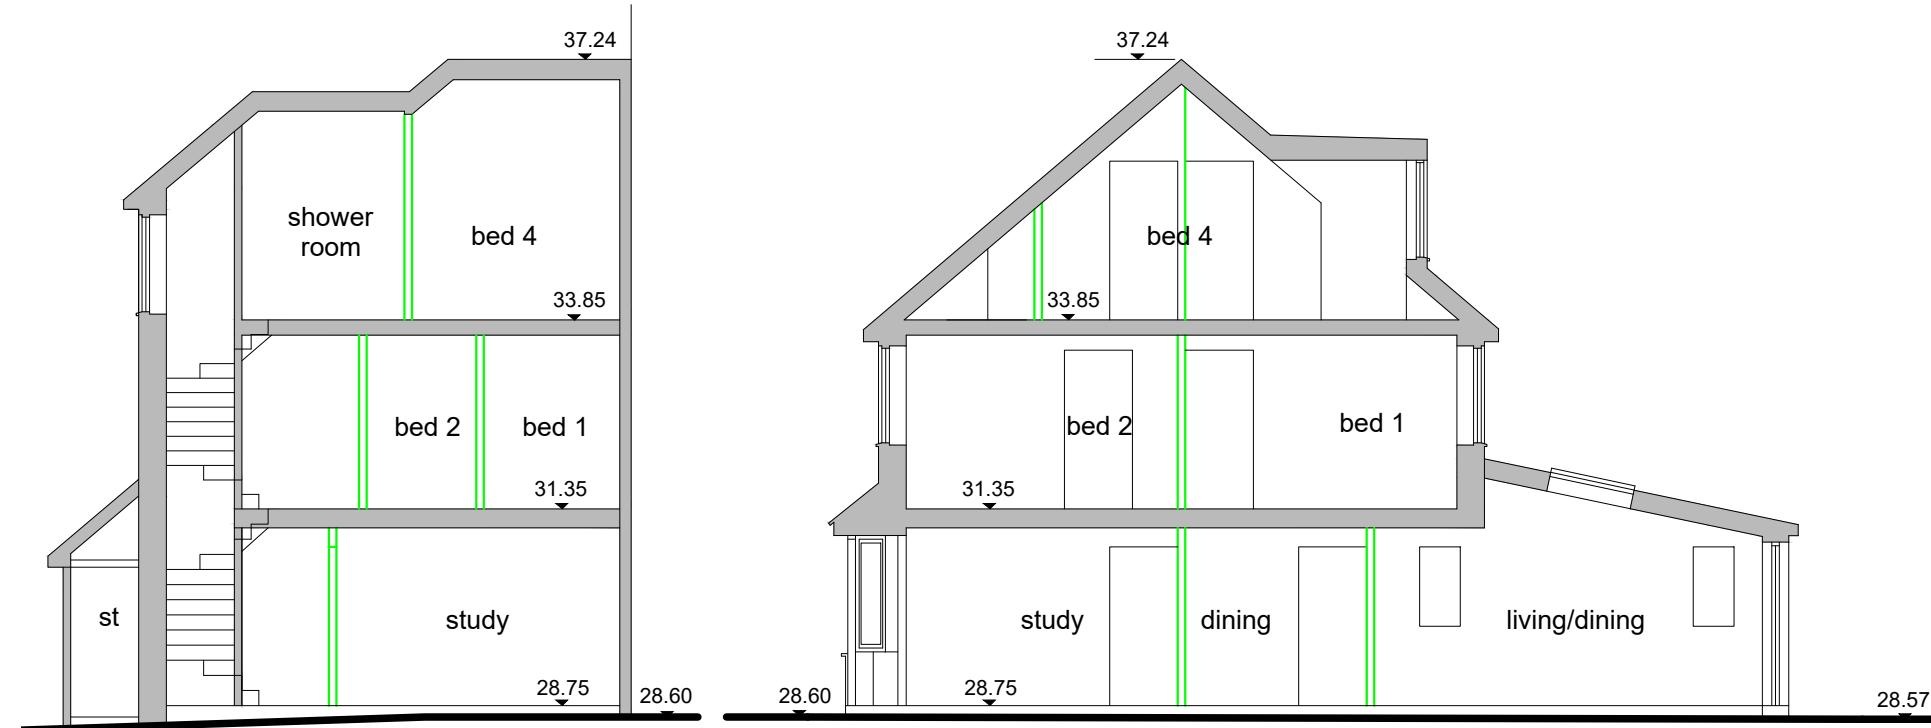

Front Elevation From Street View

0 1 2 3 4 5
metres 1:100 scale

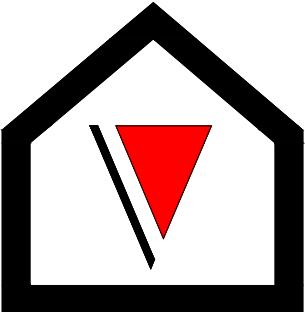

V - Design

Company: V-Design CAD Services Ltd
Website: www.vdesigncad.co.uk
Email Address: info@vdesigncad.co.uk
Tel : +44 20 3488 4890
Mobile: +44 7312015617

IMPORTANT NOTES:
Dimensions to be verified on site
DO NOT SCALE FROM THIS DRAWING.
Any areas indicated on this drawing are for guidance only.
No responsibility is taken for their accuracy.

This drawing is the property of **V-DESIGN CAD Services Ltd**. Copyright is reserved by them and the drawing is issued on the condition that it is not copied, reproduced, retained or disclosed to any unauthorized person, either wholly or in part without the consent in writing of **V-DESIGN CAD Services Ltd**.

ADDRESS:
218 Nestle's Avenue,
Hayes,
UB3 4QG


LEGENDS:	
EXISTING:	PROPOSED:
Existing Wall	
Internal Wall	
Site Boundary	
Windows	
Doors	

Drawing Title:
**Proposed Ground Floor Plan with
Floor Levels**
Scale: 1:100 **Paper Size: A3**

Proposed Site Plan

A scale bar with markings at 0, 0.5, 1.0, 1.5, 2.0, and 2.5. The first two segments are dark grey, while the remaining four segments are light grey. Below the scale bar is the text "metres 1:50 scale".



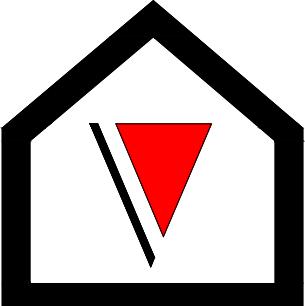

V - Design

Company: V-Design CAD Services Ltd
 Website: www.vdesigncad.co.uk
 Email Address: info@vdesigncad.co.uk
 Tel : +44 20 3488 4890
 Mobile: +44 7312015617

IMPORTANT NOTES:

Dimensions to be verified on site
 DO NOT SCALE FROM THIS DRAWING.
 Any areas indicated on this drawing are for guidance only.
 No responsibility is taken for their accuracy.

This drawing is the property of **V-DESIGN CAD Services Ltd**
 Copyright is reserved by them and the drawing is issued
 on the condition that it is not copied, reproduced, retained or
 disclosed to any unauthorized person, either wholly or in part
 without the consent in writing of **V-DESIGN CAD Services Ltd**

ADDRESS:
 218 Nestle's Avenue,
 Hayes,
 UB3 4QG



LEGENDS:

EXISTING:	PROPOSED:
Existing Wall	Proposed Wall
Internal Wall	Internal Wall
Site Boundary	Site Boundary
Windows	Windows
Doors	Doors

Drawing Title:
 Block and Location Plans
 Scale: 1:500, 1:1250 | Paper Size: A3


REVISION/ COMMENTS :		
No:	Comments:	Date:

Drawn By: SH
 Job Ref: 25025
 Date: Mar 2025
 Drawing No. CC-01

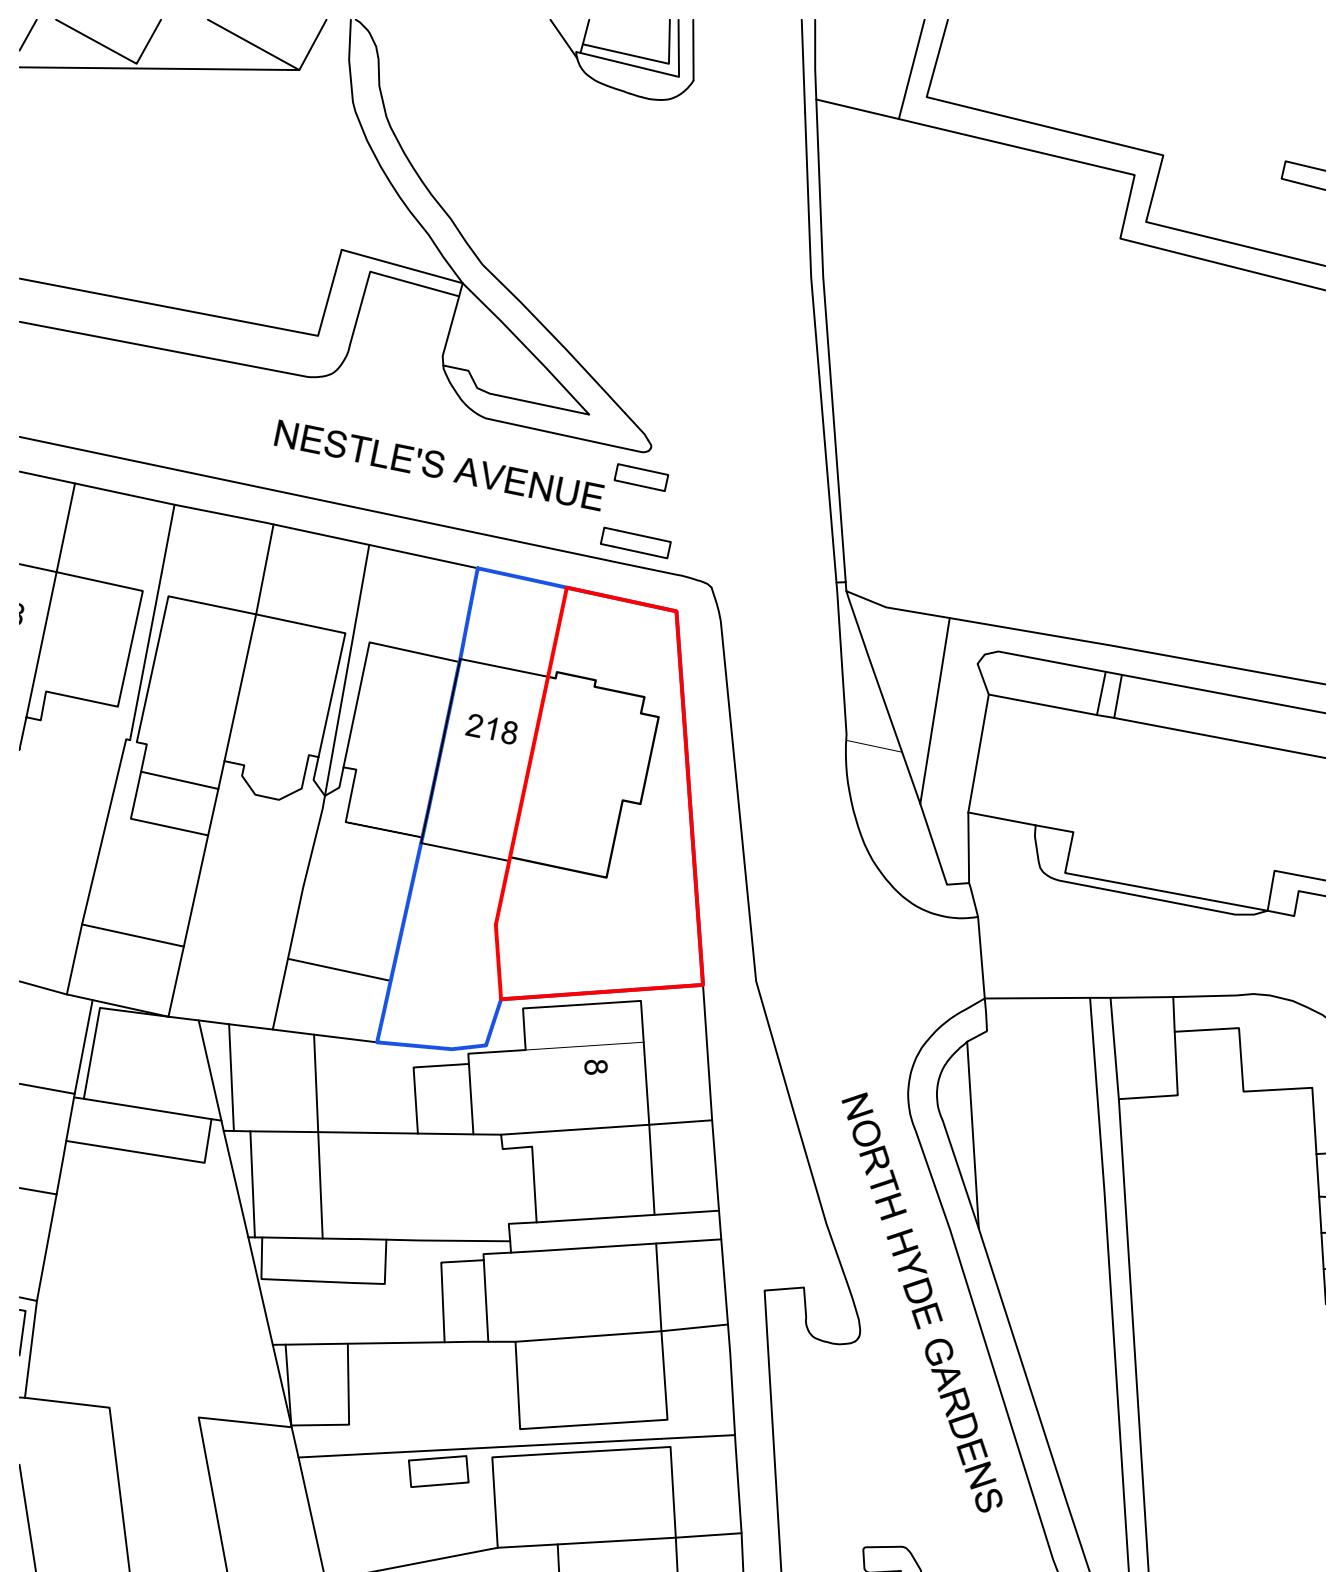 

Block Plan

0 5 10 15 20 25
 metres 1:500 scale

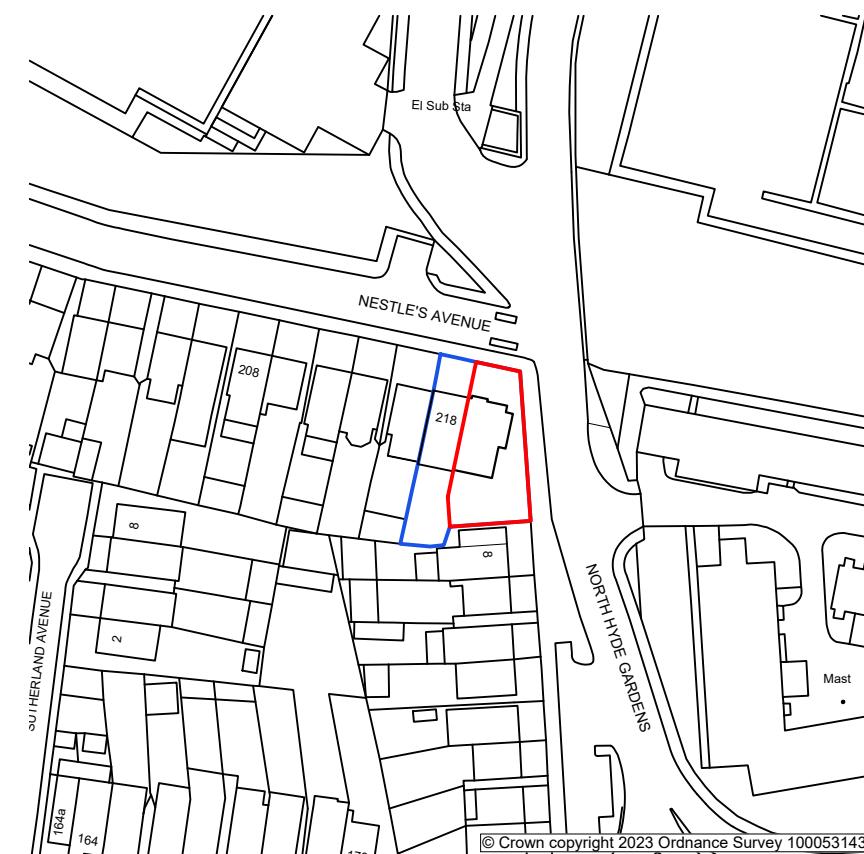

Site Location

0 10 20 30 40 50
 metres 1:1250 scale