



Notes

All drawings to be signed off by building control before the commencement of any works. If works commence on a Building Notice, the Builder/property owner commences works at their own risk and ELA Design (or its Officer's) cannot accept and liability whatsoever for these works carried out.

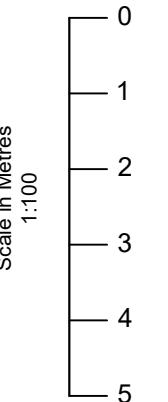


PROPOSED FRONT ELEVATION

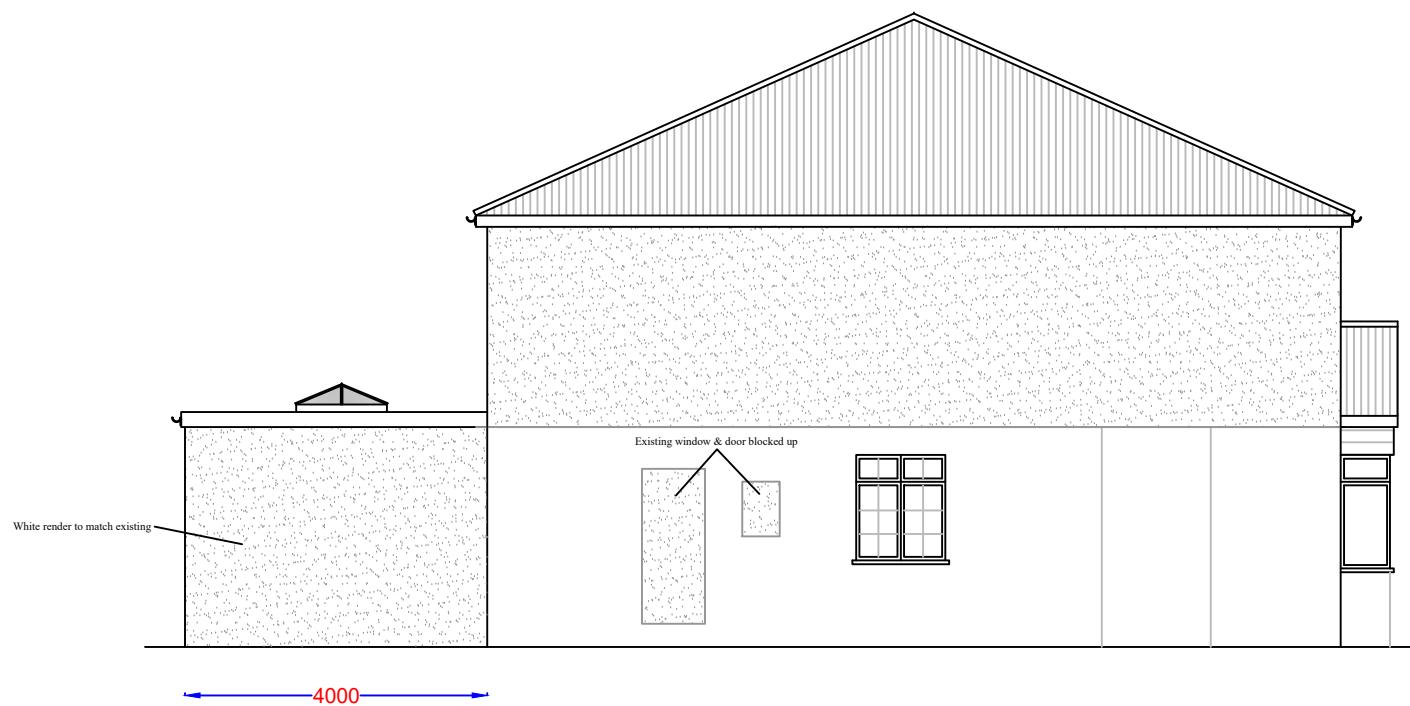

PROPOSED SIDE ELEVATION



PROPOSED REAR ELEVATION

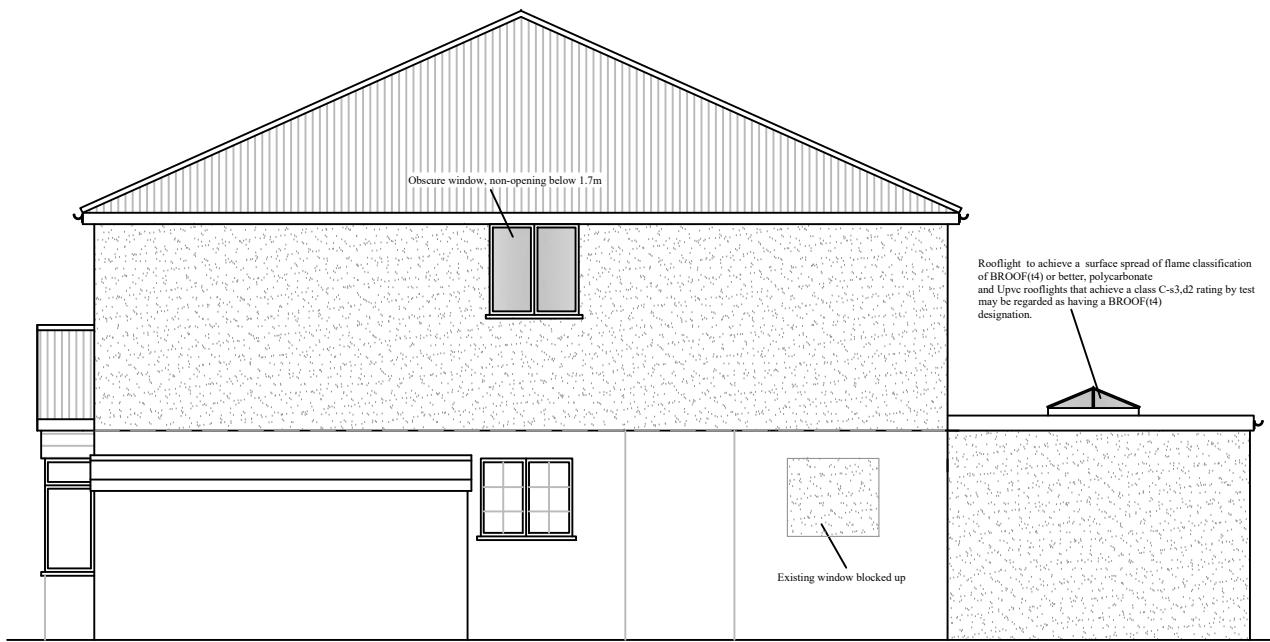

PROPOSED SIDE ELEVATION

Rev	Date	Details	By
A	26/10/23	Revision A	CE
B	29/01/24	Revision B	CE
C	03/04/24	Revision C	CE

Project:
Loft Extension

Drawing:
Proposed Elevations

Address:
60 Marlborough Avenue,
Ruislip, HA4 7NP

Drawing No:
ELA/6

Rev:
C

A3 Scale:
1:100

Drawn By: Job No: Date:
CE 2802 26/10/23

Notes

All drawings to be signed off by building control before the commencement of any works. If works commence on a Building Notice, the Builder/property owner commences works at their own risk and ELA Design (or its Officer's) cannot accept and liability whatsoever for these works carried out.




58 MARLBOROUGH AVE

60 MARLBOROUGH AVE

62 MARLBOROUGH AVE

EXISTING STREET SCENE

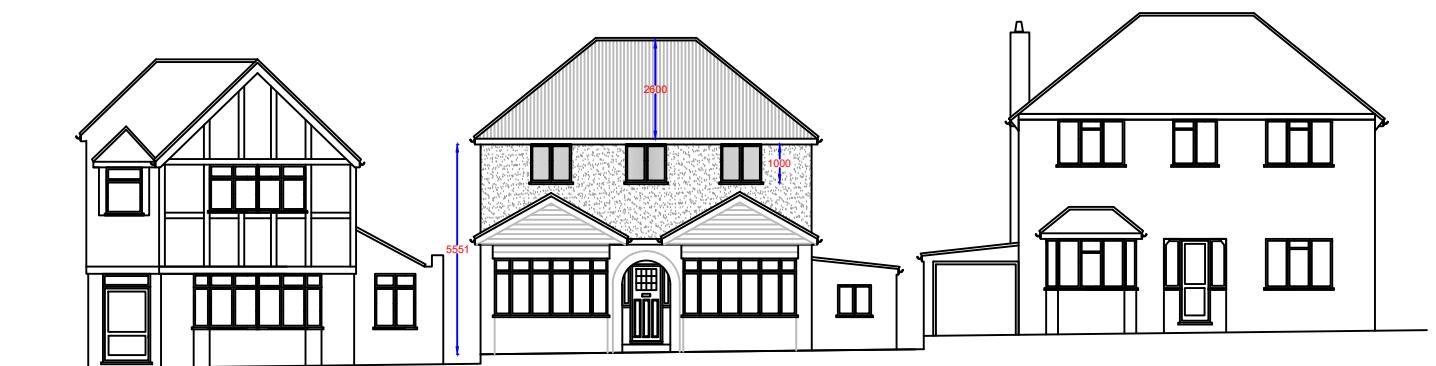

58 MARLBOROUGH AVE

60 MARLBOROUGH AVE

62 MARLBOROUGH AVE

PROPOSED STREET SCENE

Rev	Date	Details	By
A	26/10/23	Revision A	CE
B	03/04/24	Revision B	CE

Project:
Loft Extension

Drawing:
Street View

Address:
60 Marlborough Avenue,
Ruislip, HA4 7NP

Drawing No.:
ELA/11

Rev:
B

A3 Scale:
1:200

Drawn By: Job No: Date:
CE 2802 26/10/23