


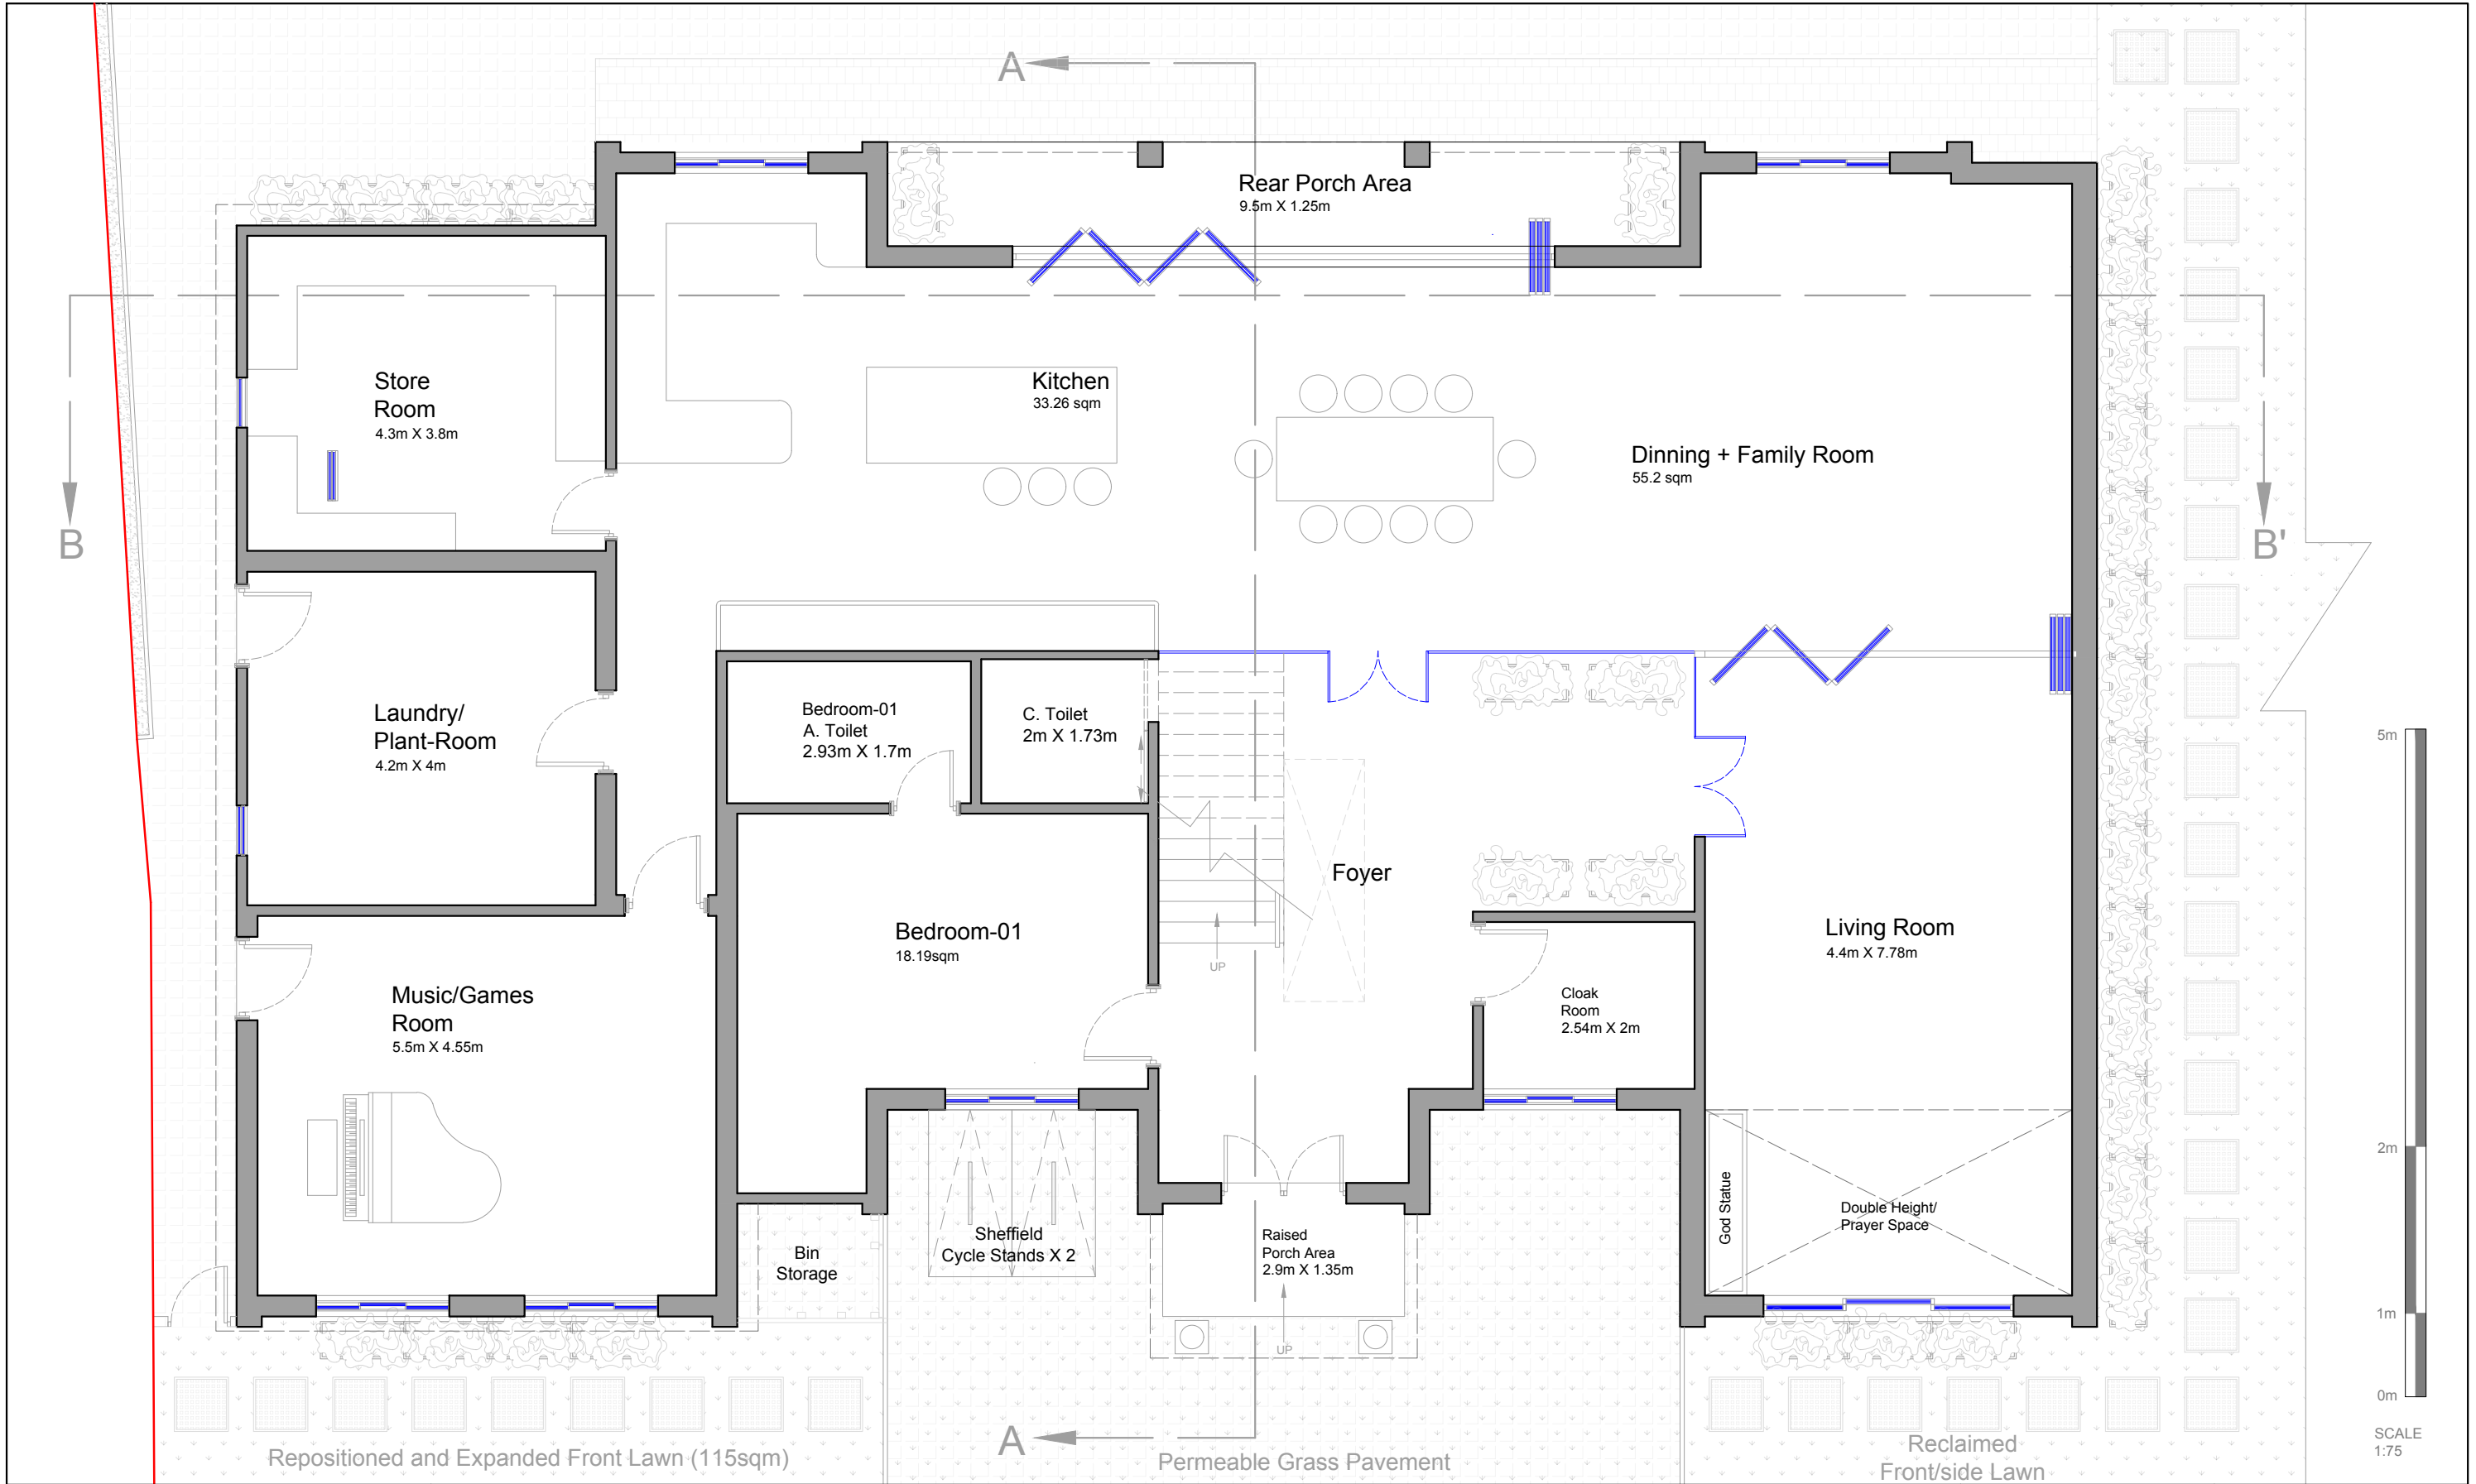

- NOTES:
1. ALL DIMENSIONS ARE IN MILLIMETER.
 2. ALL WORK TO COMPLY WITH BUILDING REGULATIONS AND CODE OF PRACTICE.

PROPOSED GROUND FLOOR PLAN

SITE ADDRESS: 13 KEWFERRY DRIVE, NORTHWOOD, HA6 2NT

DATE: 15 OCT 2024

SCALE: 1:75 @ A3



DRAWN BY:
CHIRAG KODWANI,
B.ARCH (COA), RTP1

DRAWING NO.:
10/24-13-KDNH-01, REV-04